


ORIGINAL SIZE A1 DO NOT SCALE - IF IN DOUBT, ASK

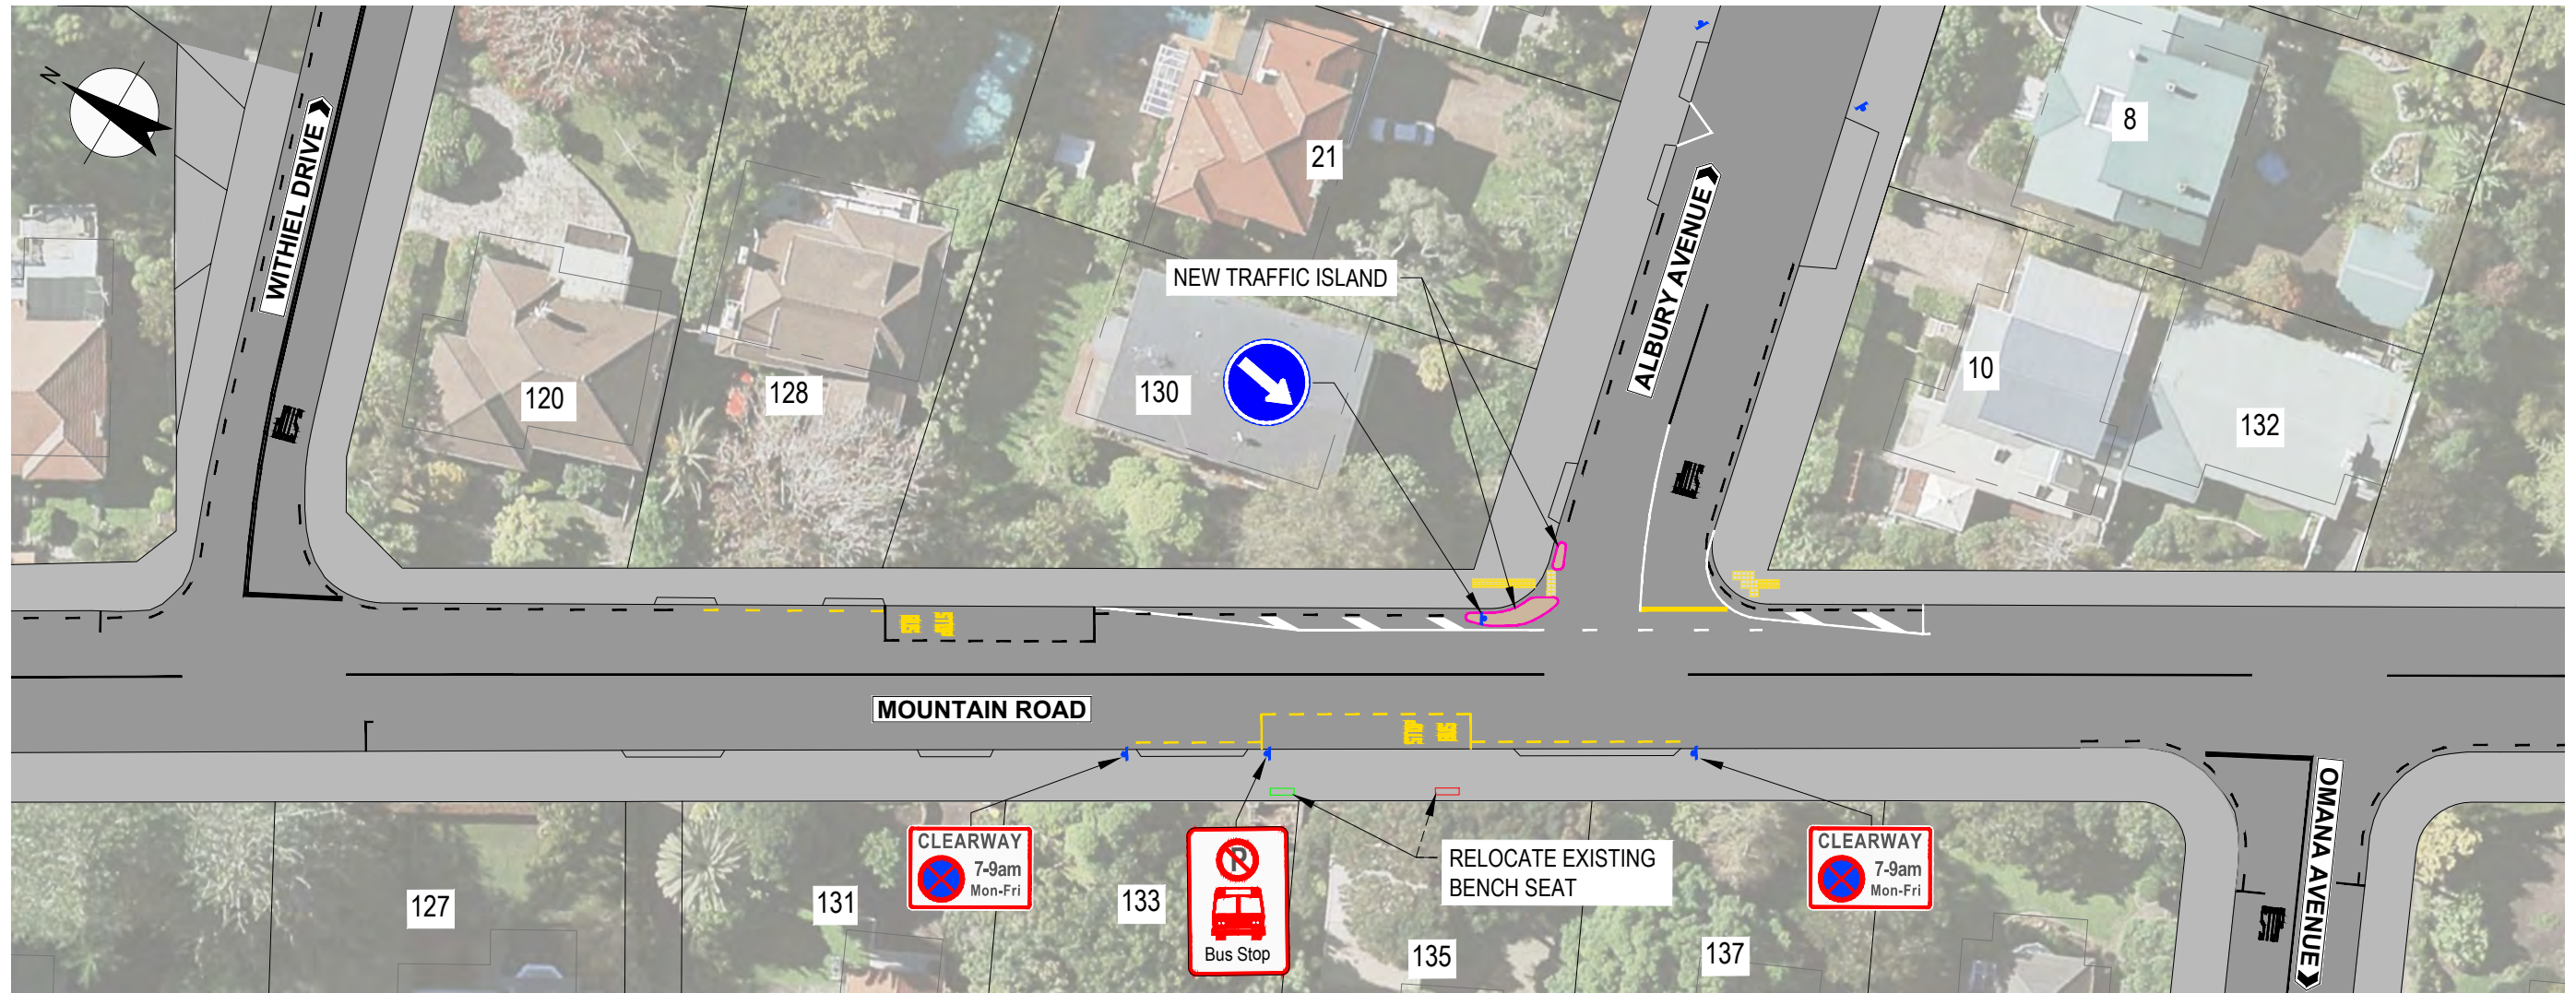

LEGEND

- EXISTING KERB AND CHANNEL
- NEW KERB AND CHANNEL
- ▨ NEW TACTILE PAVERS
- ▭ NEW TRAFFIC ISLAND
- EXISTING ROAD MARKING
- ▬ NEW WHITE ROAD MARKING
- ▬ NEW YELLOW ROAD MARKING
- NEW NO STOPPING AT ALL TIMES ROAD MARKING
- ⚡ NEW TRAFFIC SIGN
- EXISTING VEHICLE CROSSING
- ▬ ROAD CORRIDOR
- ▬ EXISTING FOOTPATH
- PROPERTY BOUNDARY



AUCKLAND TRANSPORT
CYCLIST & MOTORCYCLIST SAFETY FOR
VRU
MOUNTAIN RD / ALBURY AVE, EPSOM

FOR CONSULTATION

Date Stamp 29/03/2022

A1 Scales	1:250	A3 Scales	1:500
-----------	-------	-----------	-------

Drawing No. 12549626-CS16-G005

Rev. **A**