


200mm DO NOT SCALE - IF IN DOUBT, ASK
150
100
90
80
70
60
50
40
30
20
10
0
ORIGINAL SIZE A1

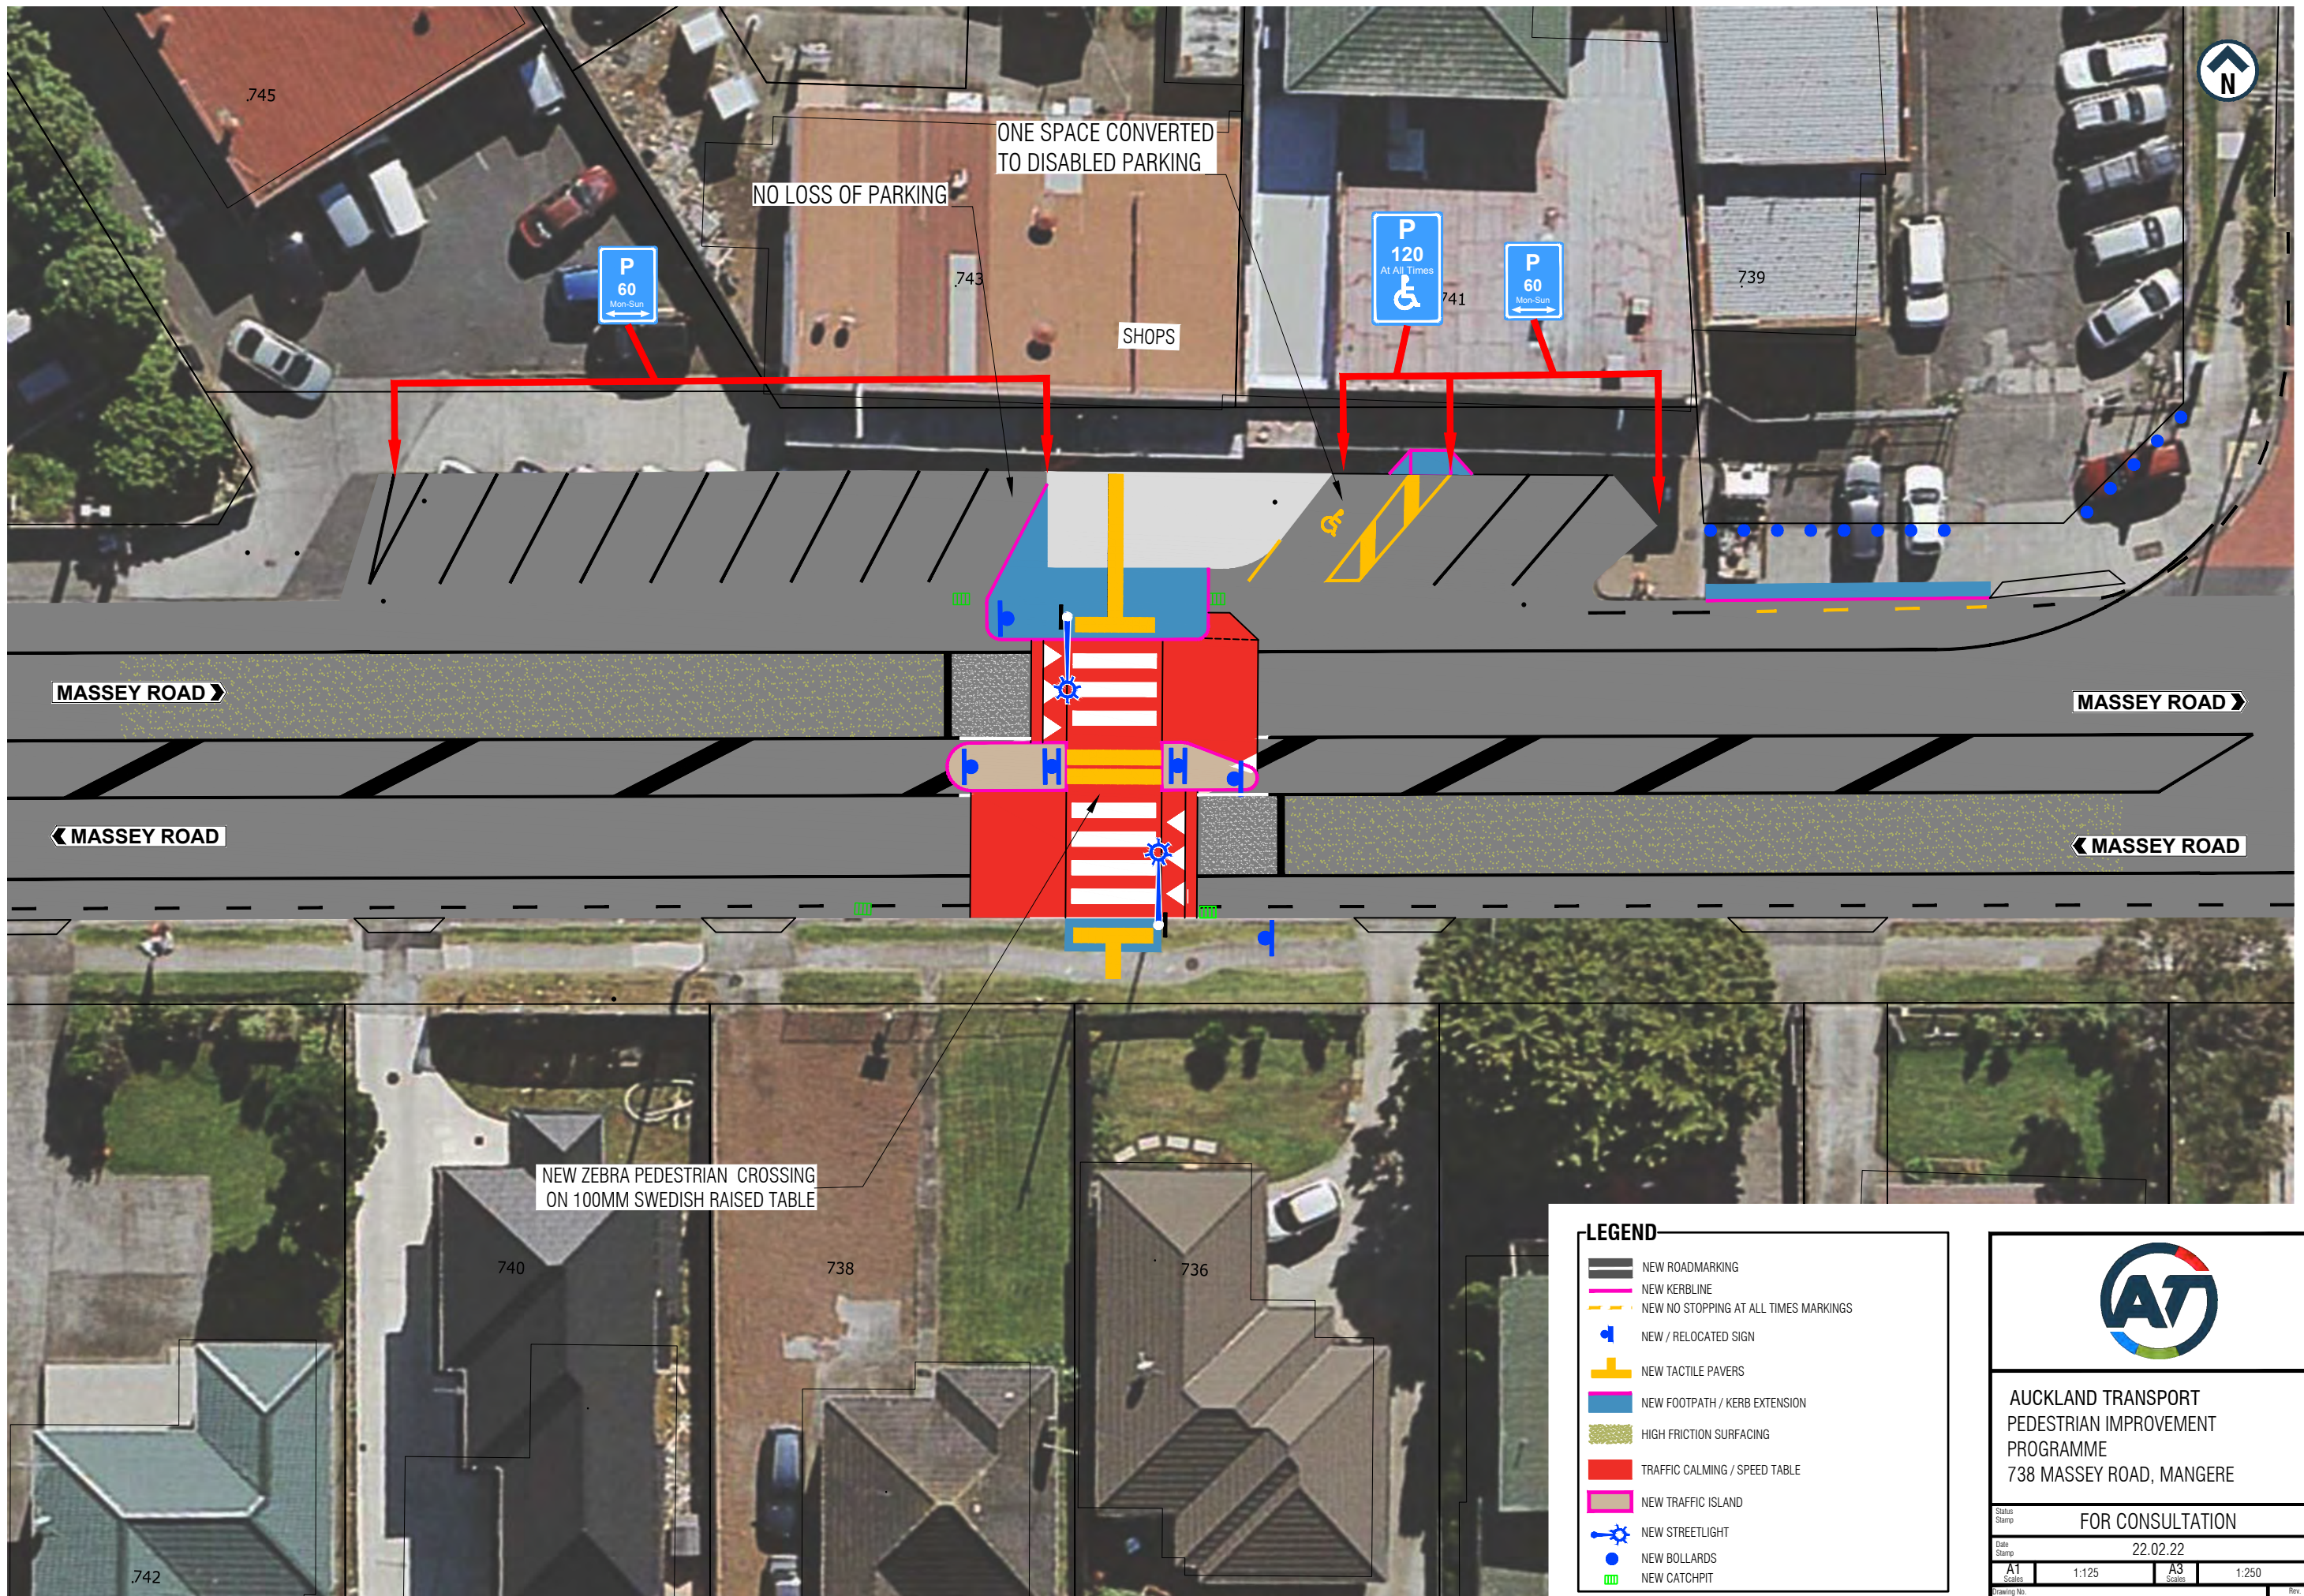

ONE SPACE CONVERTED TO DISABLED PARKING

NO LOSS OF PARKING

SHOPS

MASSEY ROAD

MASSEY ROAD

MASSEY ROAD

MASSEY ROAD

NEW ZEBRA PEDESTRIAN CROSSING ON 100MM SWEDISH RAISED TABLE

LEGEND

- NEW ROADMARKING
- NEW KERBLINE
- NEW NO STOPPING AT ALL TIMES MARKINGS
- NEW / RELOCATED SIGN
- NEW TACTILE PAVERS
- NEW FOOTPATH / KERB EXTENSION
- HIGH FRICTION SURFACING
- TRAFFIC CALMING / SPEED TABLE
- NEW TRAFFIC ISLAND
- NEW STREETLIGHT
- NEW BOLLARDS
- NEW CATCHPIT



AUCKLAND TRANSPORT
PEDESTRIAN IMPROVEMENT
PROGRAMME
738 MASSEY ROAD, MANGERE

FOR CONSULTATION

Date Stamp 22.02.22

A1 1:125 A3 1:250

Drawing No. A2110796-10.2

Rev. E