


ORIGINAL SIZE A1 0 10 20 30 40 50 60 70 80 90 100 150 200mm DO NOT SCALE - IF IN DOUBT, ASK

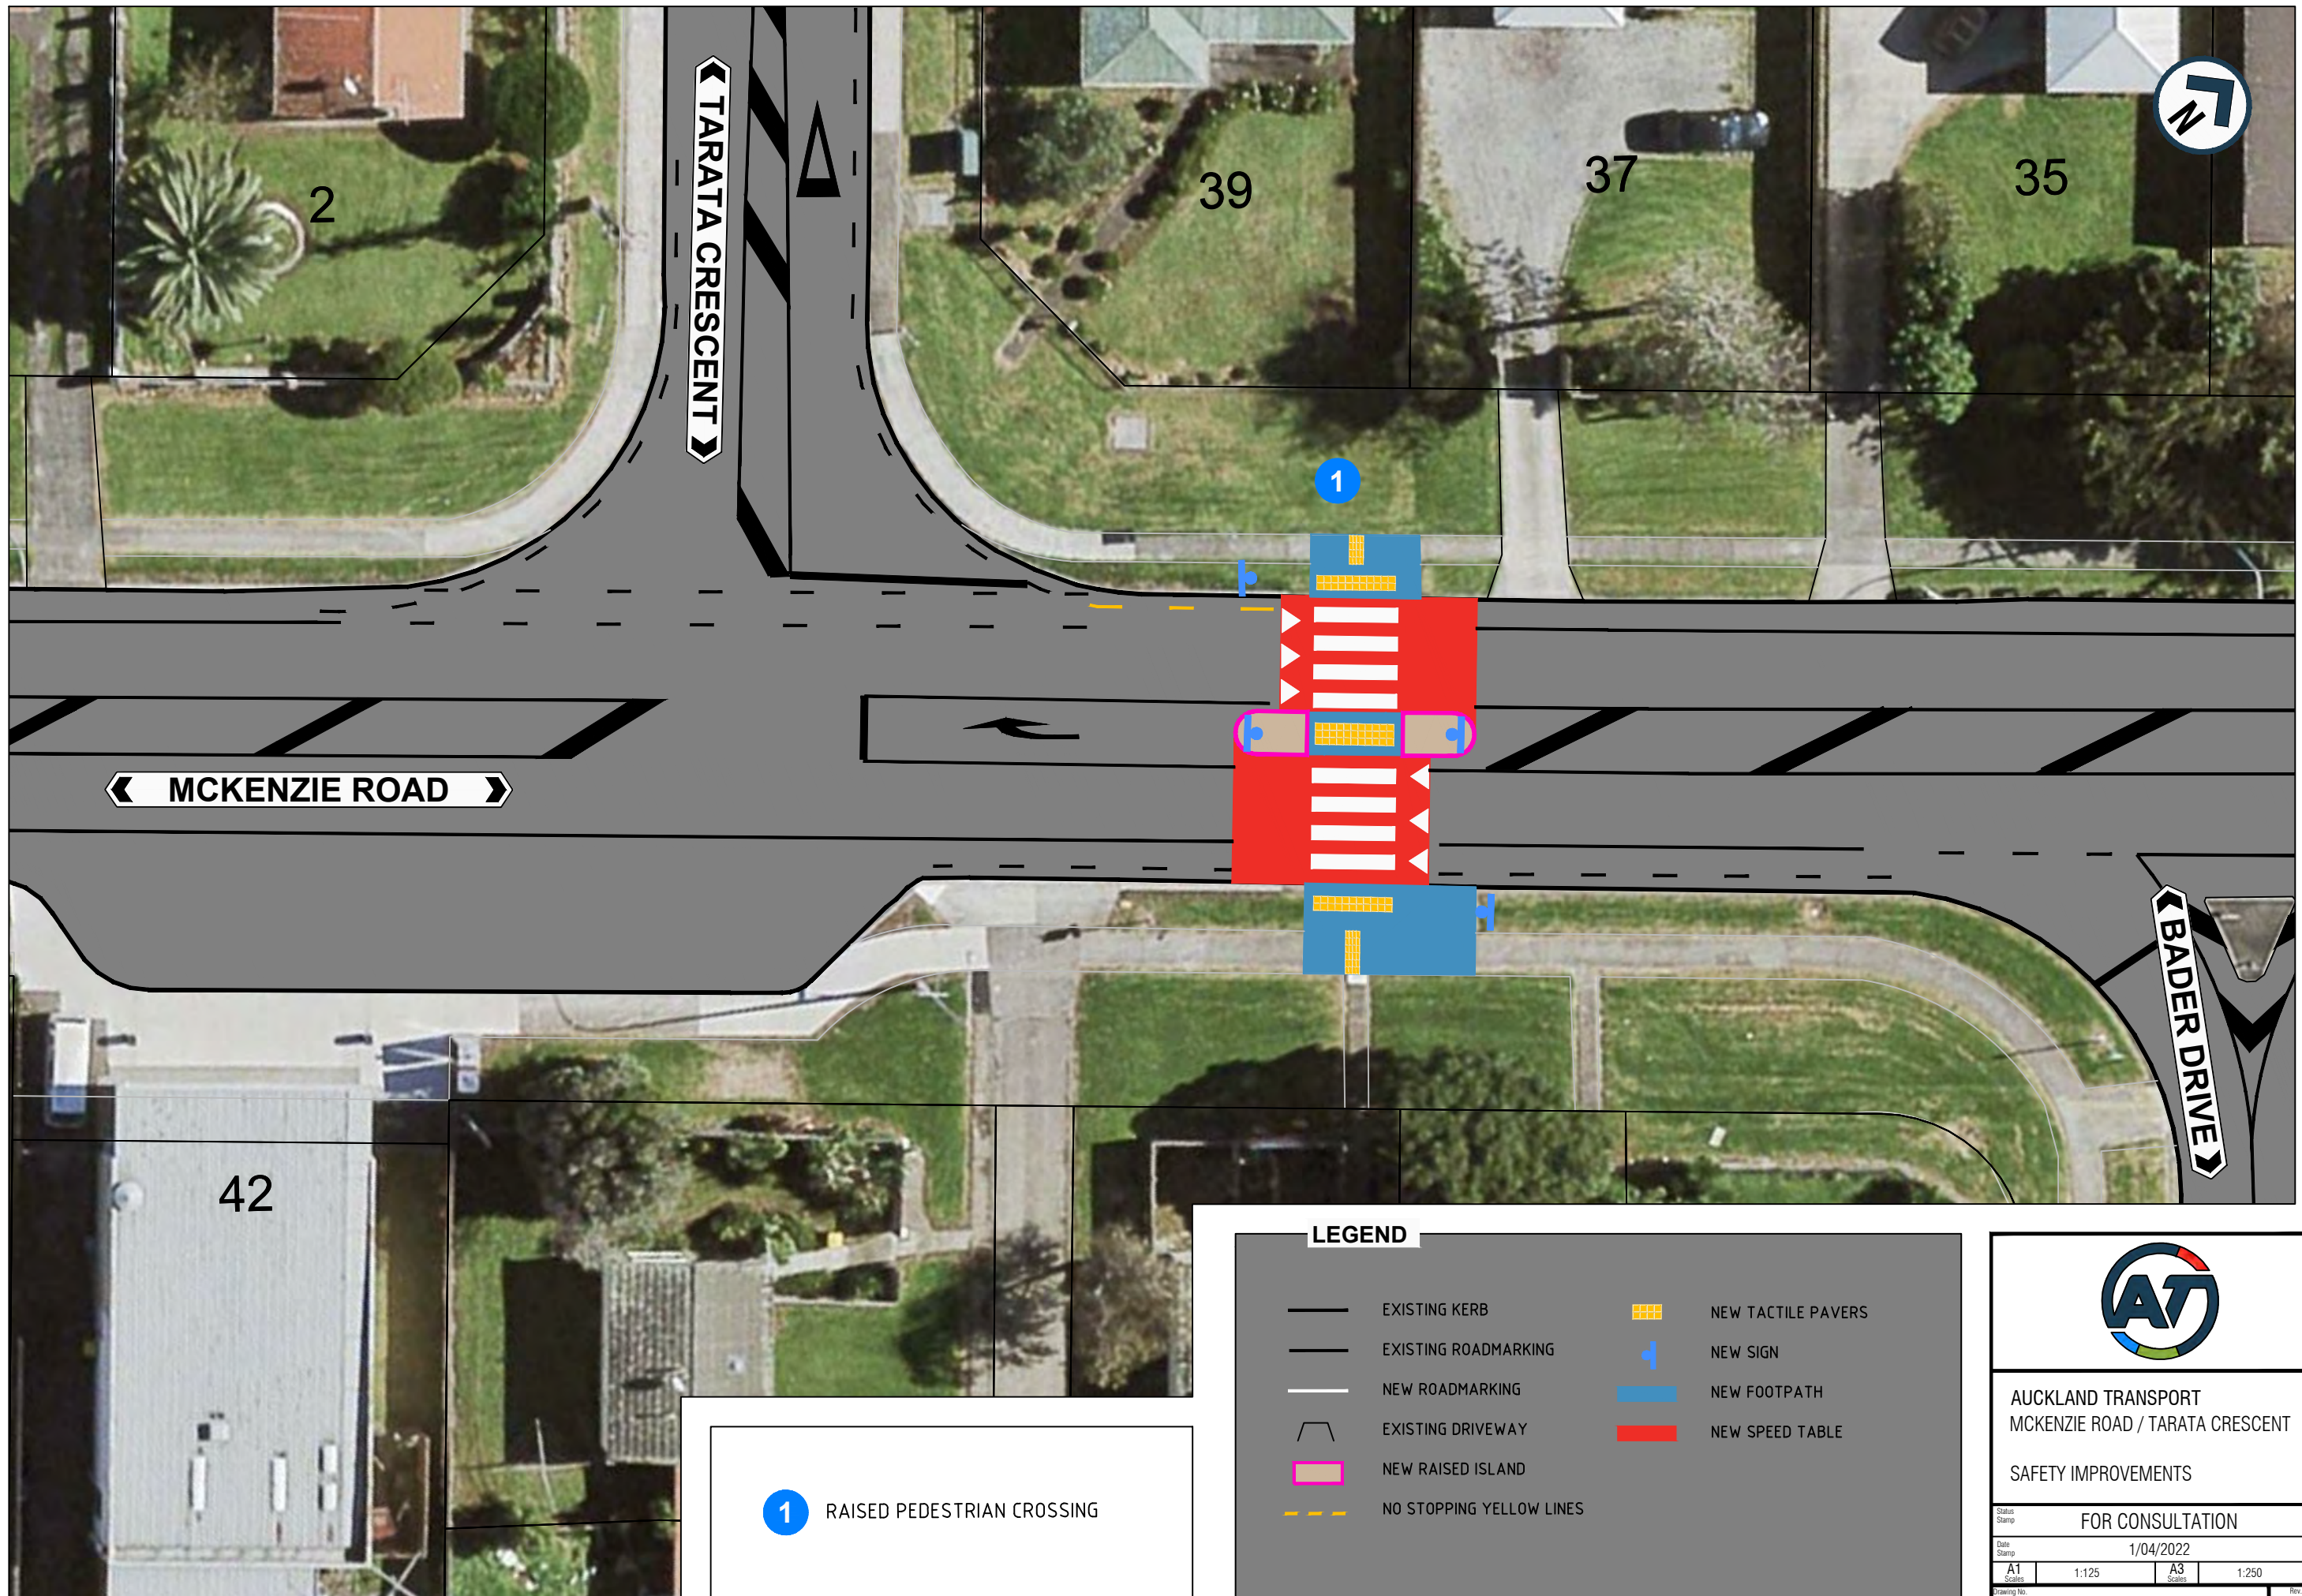

**1** RAISED PEDESTRIAN CROSSING

LEGEND			
	EXISTING KERB		NEW TACTILE PAVERS
	EXISTING ROADMARKING		NEW SIGN
	NEW ROADMARKING		NEW FOOTPATH
	EXISTING DRIVEWAY		NEW SPEED TABLE
	NEW RAISED ISLAND		
	NO STOPPING YELLOW LINES		

AUCKLAND TRANSPORT  
MCKENZIE ROAD / TARATA CRESCENT  
SAFETY IMPROVEMENTS

Status Stamp	FOR CONSULTATION		
Date Stamp	1/04/2022		
A1 Scale	1:125	A3 Scale	1:250
Drawing No.	PAGE 1 OF 1		Rev. <b>A</b>