


DO NOT SCALE - IF IN DOUBT, ASK

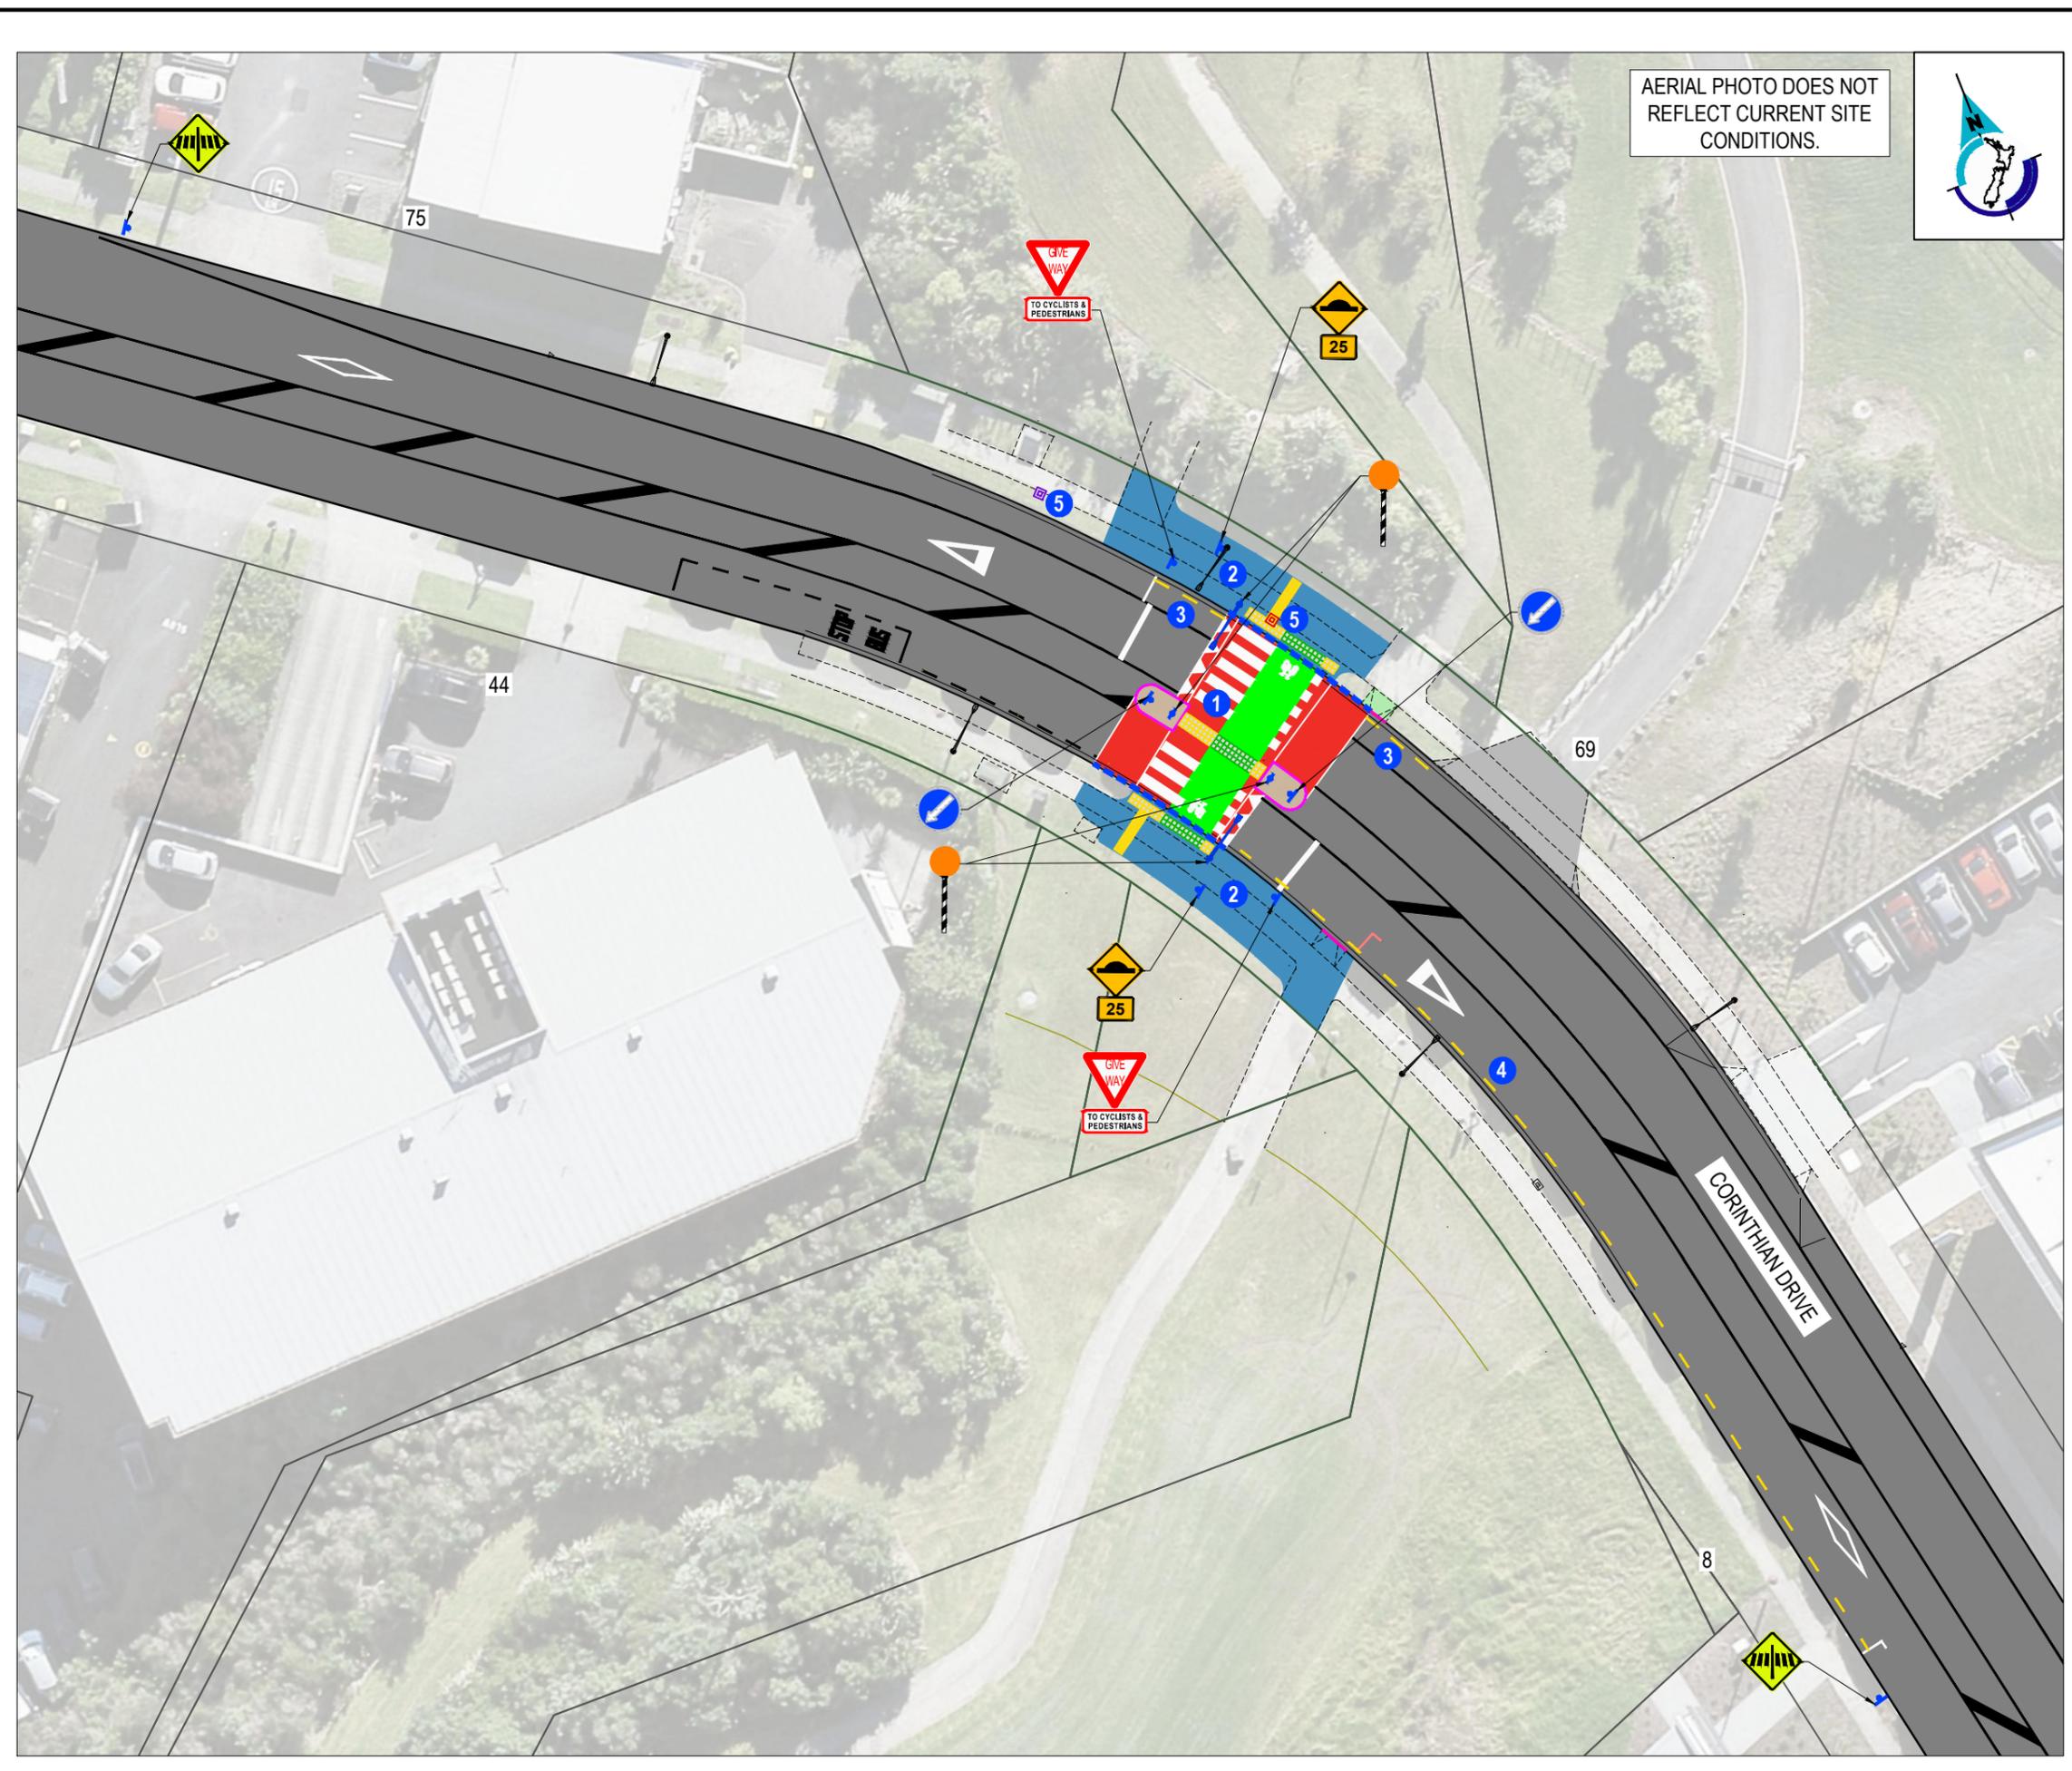

AERIAL PHOTO DOES NOT REFLECT CURRENT SITE CONDITIONS.



- 1 NEW RAISED ZEBRA CROSSING. LOSS OF 2 PARKING SPACES.
- 2 EXISTING FOOTPATH TO BE WIDENED
- 3 NEW 5m NO STOPPING AT ALL TIMES ROAD MARKING. LOSS OF 1 PARKING SPACE.
- 4 NEW 64m NO STOPPING AT ALL TIMES ROAD MARKING. LOSS OF 11 PARKING SPACES.
- 5 RELOCATE EXISTING PARKING METER

LEGEND	
	EXISTING KERB AND CHANNEL
	NEW KERB
	NEW KERB DRAIN
	EXISTING ROAD MARKING
	EXISTING ROAD MARKING TO BE REMOVED
	NEW WHITE ROAD MARKING
	NEW NO STOPPING AT ALL TIMES ROAD MARKING
	NEW GREEN CYCLE SURFACING
	NEW RAISED CROSSING
	NEW WARNING TACTILE PAVERS *
	NEW CYCLE TACTILE PAVERS
	NEW DIRECTIONAL TACTILE PAVERS *
	NEW FOOTPATH
	NEW TRAFFIC ISLAND
	NEW GRASS BERM
	EXISTING TRAFFIC SIGN
	NEW TRAFFIC SIGN
	NEW PEDESTRIAN POLE WITH BELISHA DISC
	EXISTING STREET LIGHT POLE
	NEW STREET LIGHT POLE
	EXISTING FOOTPATH EDGE
	EXISTING DRIVEWAY

* INSTALL TACTILE PAVERS, WHICH ARE YELLOW GUIDANCE NON-SLIP PAVING MARKERS, TO HELP VISUALLY-IMPAIRED PEOPLE TO FIND THEIR WAY TO THE CROSSING AND SAFELY CROSS THE ROAD



PROPOSED RAISED ZEBRA CROSSING
CORINTHIAN DRIVE, ALBANY
GENERAL LAYOUT

Status Stamp	FOR CONSULTATION
Date Stamp	25/03/2022
Drawing No.	110-CORINTHIAN-EC
Rev.	B