

200mm DO NOT SCALE - IF IN DOUBT, ASK

150

100

90

80

70

60

50

40



30

20

10

0

ORIGINAL SIZE A1

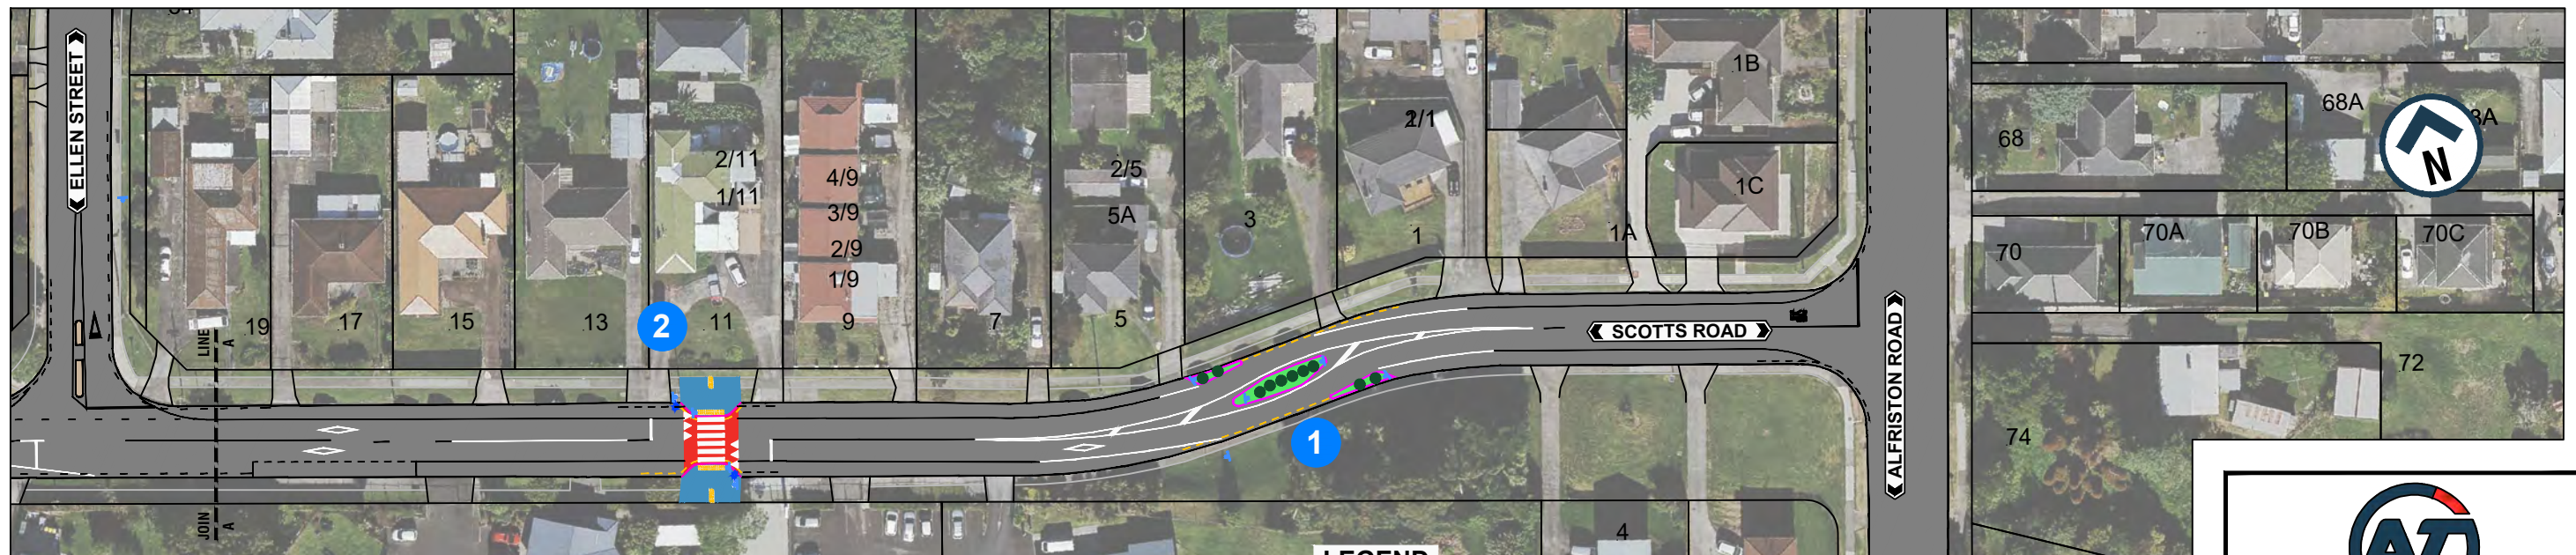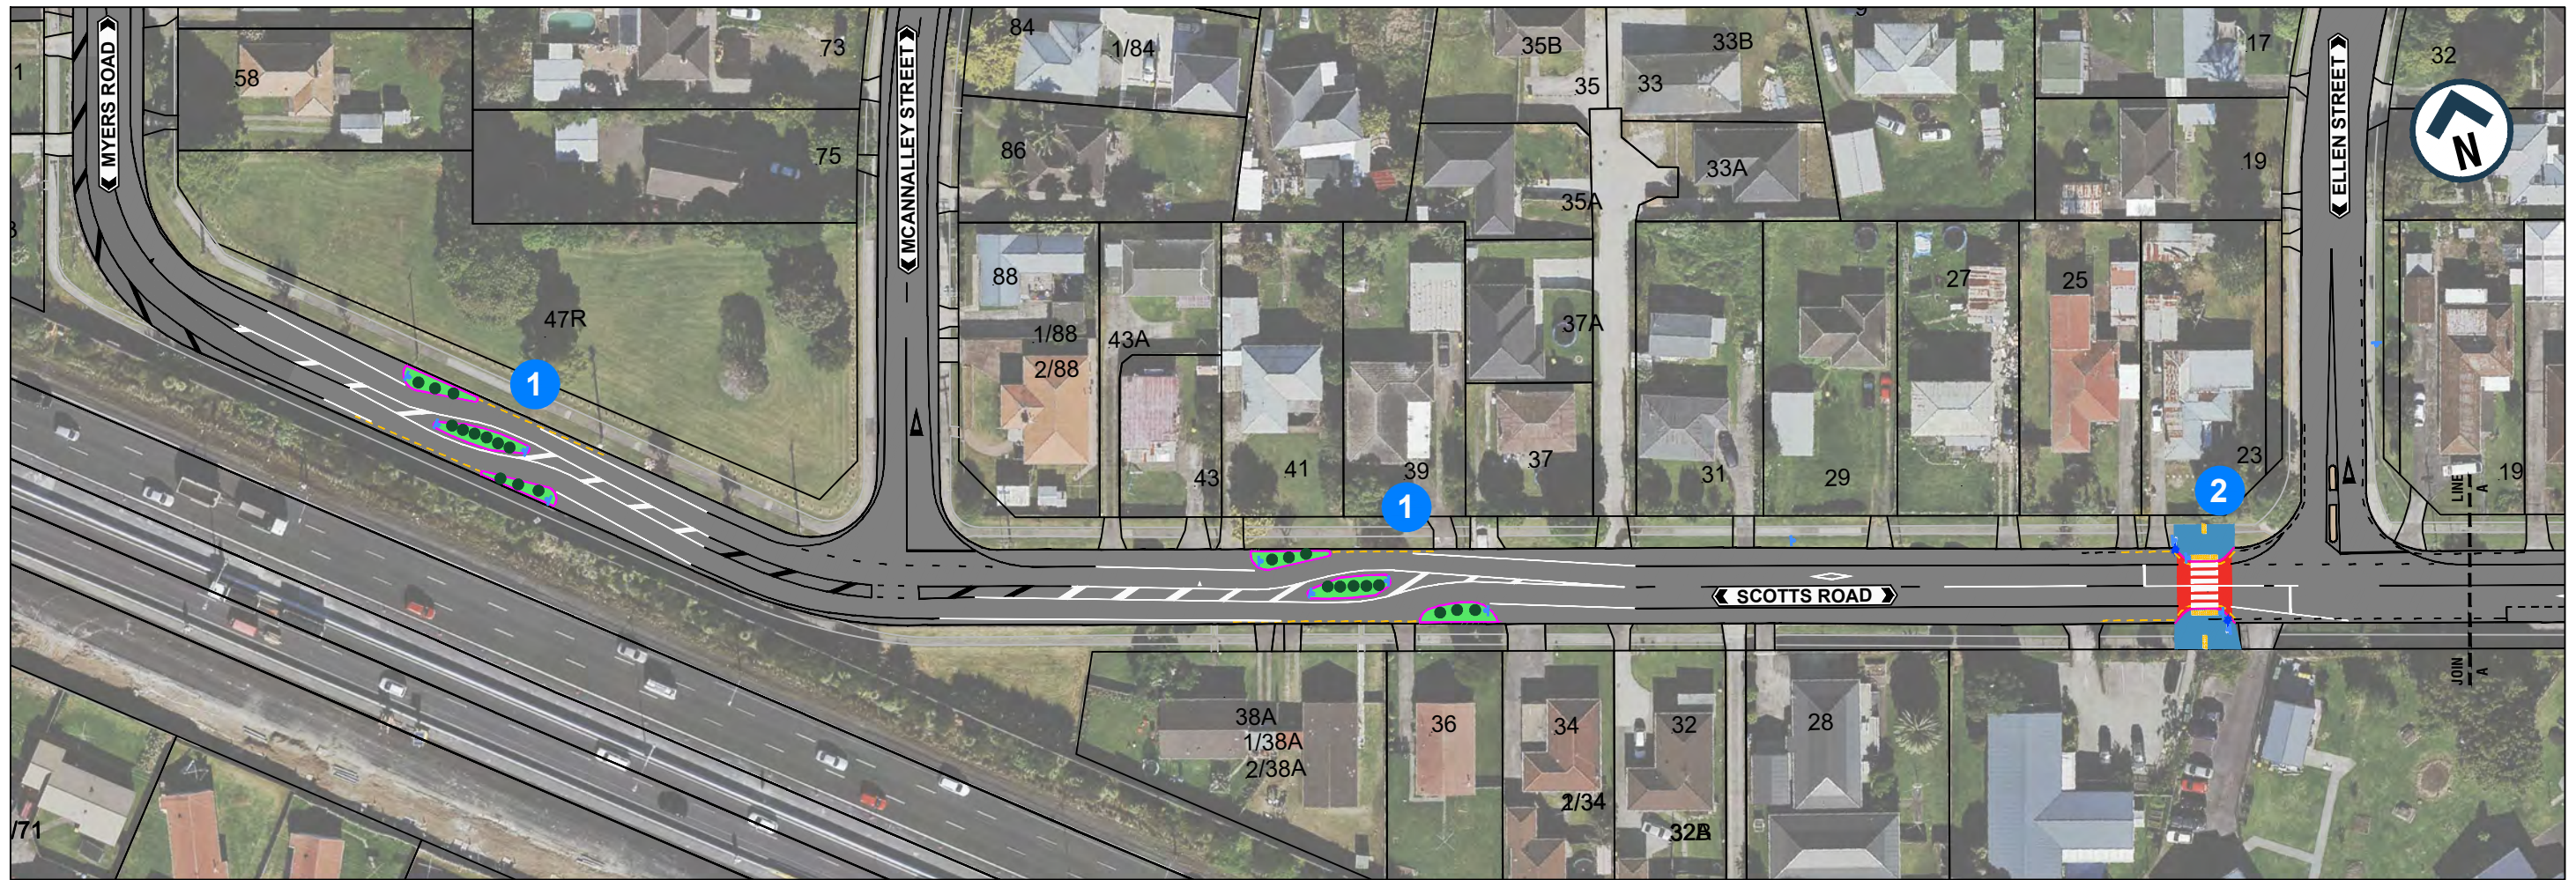

- 1** 2-WAY CHICANE ISLANDS
- 2** RAISED PEDESTRIAN CROSSINGS

LEGEND			
	EXISTING KERB		NEW SPEED TABLE
	NEW KERBLINE		NEW FOOTPATH
	EXISTING ROAD MARKING		NEW TACTILE PAVERS
	NEW ROAD MARKING		NEW STREETLIGHT
	EXISTING RAISED ISLAND		NEW SIGN
	NEW RAISED PLANTED ISLAND		NO STOPPING YELLOW LINES
	PROPOSED ISLAND PLANTING		PROPOSED ISLAND PLANTING



AUCKLAND TRANSPORT
SCOTTS ROAD
SAFETY IMPROVEMENTS

FOR CONSULTATION			
Date Stamp 07/04/2022			
A1 Scales 1:500	A3 Scales 1:1000		