



ORIGINAL SIZE A1 0 10 20 30 40 50 60 70 80 90 100 150 200mm DO NOT SCALE - IF IN DOUBT, ASK

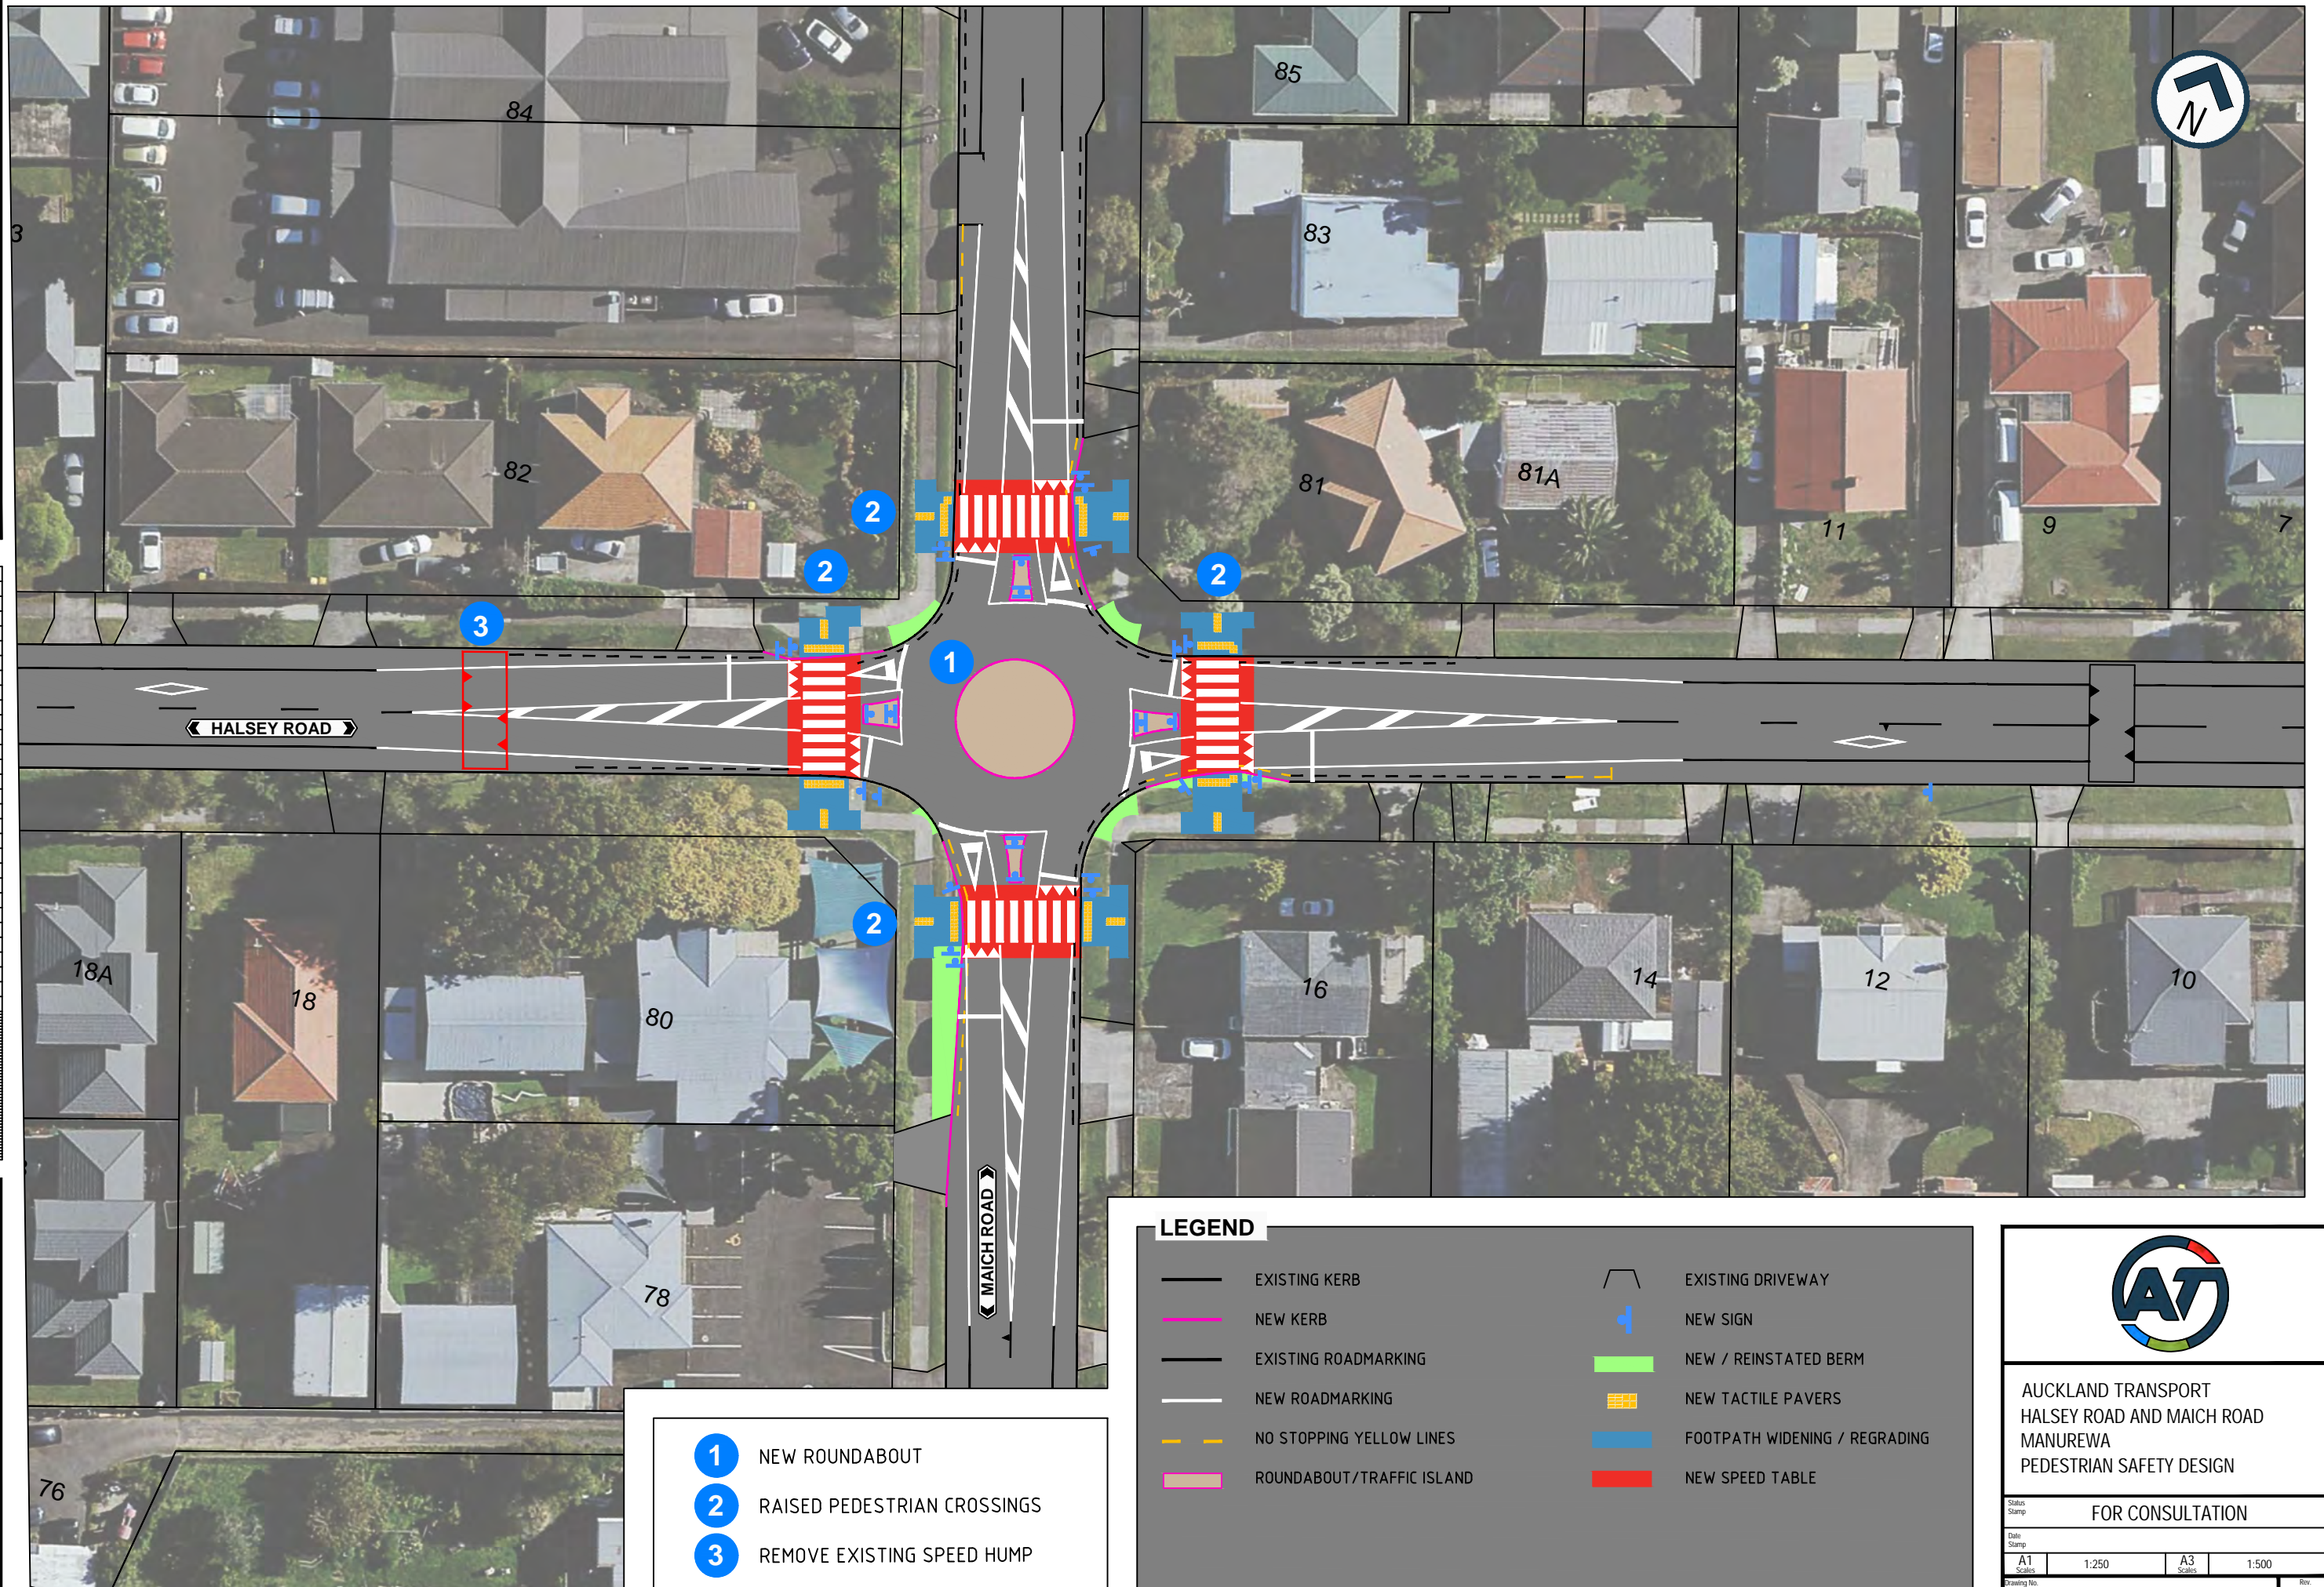

- 1** NEW ROUNDABOUT
- 2** RAISED PEDESTRIAN CROSSINGS
- 3** REMOVE EXISTING SPEED HUMP

LEGEND

	EXISTING KERB		EXISTING DRIVEWAY
	NEW KERB		NEW SIGN
	EXISTING ROADMARKING		NEW / REINSTATED BERM
	NEW ROADMARKING		NEW TACTILE PAVERS
	NO STOPPING YELLOW LINES		FOOTPATH WIDENING / REGRADING
	ROUNDABOUT/TRAFFIC ISLAND		NEW SPEED TABLE



AUCKLAND TRANSPORT
HALSEY ROAD AND MAICH ROAD
MANUREWA
PEDESTRIAN SAFETY DESIGN

FOR CONSULTATION			
Status Stamp			
Date Stamp			
A1 Scales	1:250	A3 Scales	1:500
Drawing No.	001		Rev. A