

200mm DO NOT SCALE - IF IN DOUBT, ASK
150
100
90
80
70
60
50
40
30
20
10
0
ORIGINAL SIZE A1



- LEGEND:**
- EXISTING KERB / FENCE
 - NEW KERB
 - EXISTING ROADMARKING
 - NEW ROADMARKING
 - NEW NO STOPPING MARKING
 - NEW PRAM CROSSING
 - NEW TACTILE PAVERS
 - RENEW EXISTING DRIVEWAY
 - EXISTING FOOTPATH
 - NEW FOOTPATH
 - NEW GRASS BERM
 - NEW SPEED HUMP / TABLE
 - NEW SIGN
 - NEW STREETLIGHT


- 1 NEW SPEED HUMP
- 2 NEW RAISED PEDESTRIAN CROSSING
- 3 NEW PEDESTRIAN REFUGE ISLAND
- 4 NEW 'NO STOPPING' BROKEN YELLOW LINES
- 5 EXTEND AND RENEW EXISTING DRIVEWAY



AUCKLAND TRANSPORT
MINOR SAFETY IMPROVEMENTS FOR
MAICH ROAD / BEATTY AVENUE /
GREAT SOUTH ROAD

FOR CONSULTATION			
Date Stamp 27/04/2022			
A1	1:250	A3	1:500
Drawing No.			

200mm DO NOT SCALE - IF IN DOUBT, ASK
150
100
90
80
70
60
50
40
30
20
10
0
ORIGINAL SIZE A1

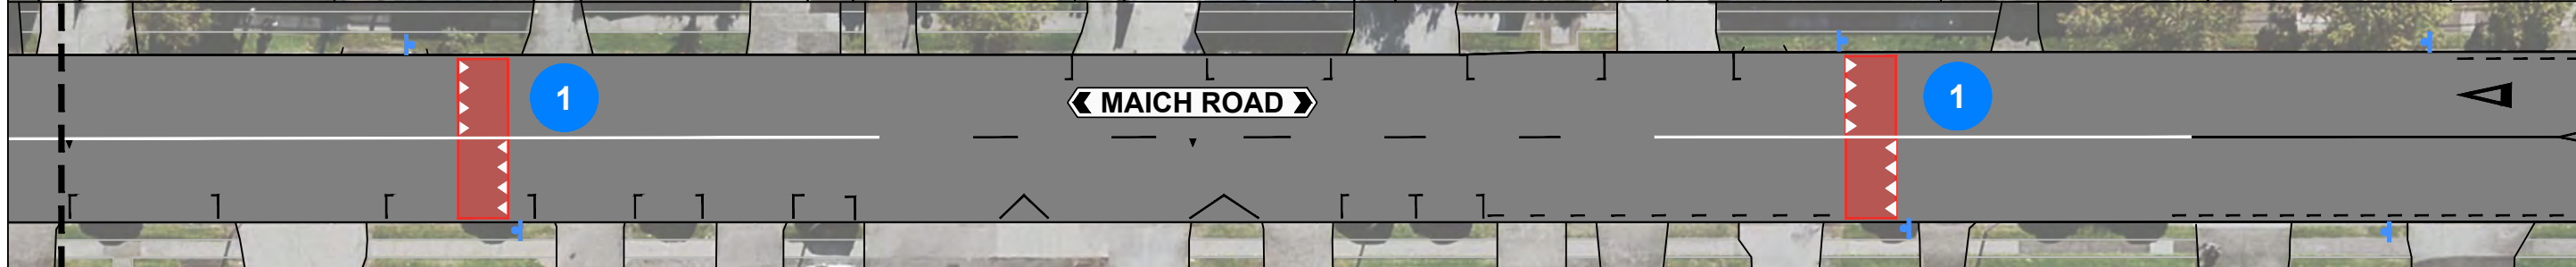

- LEGEND:**
- EXISTING KERB / FENCE
 - NEW KERB
 - EXISTING ROADMARKING
 - NEW ROADMARKING
 - NEW NO STOPPING MARKING
 - NEW PRAM CROSSING
 - NEW TACTILE PAVERS
 - RENEW EXISTING DRIVEWAY
 - EXISTING FOOTPATH
 - NEW FOOTPATH
 - NEW GRASS BERM
 - NEW SPEED HUMP / TABLE
 - NEW SIGN
 - NEW STREETLIGHT

- 1 NEW SPEED HUMP
- 2 NEW RAISED PEDESTRIAN CROSSING
- 3 NEW PEDESTRIAN REFUGE ISLAND
- 4 NEW 'NO STOPPING' BROKEN YELLOW LINES
- 5 RENEW EXISTING DRIVEWAY



AUCKLAND TRANSPORT
MINOR SAFETY IMPROVEMENTS FOR
MAICH ROAD / BEATTY AVENUE /
GREAT SOUTH ROAD

FOR CONSULTATION


Date Stamp 27/04/2022

A1	1:250	A3	1:500
----	-------	----	-------

Page No. PAGE 2 OF 3

A

200mm DO NOT SCALE - IF IN DOUBT, ASK
150
100
90
80
70
60
50
40
30
20
10
0
ORIGINAL SIZE A1

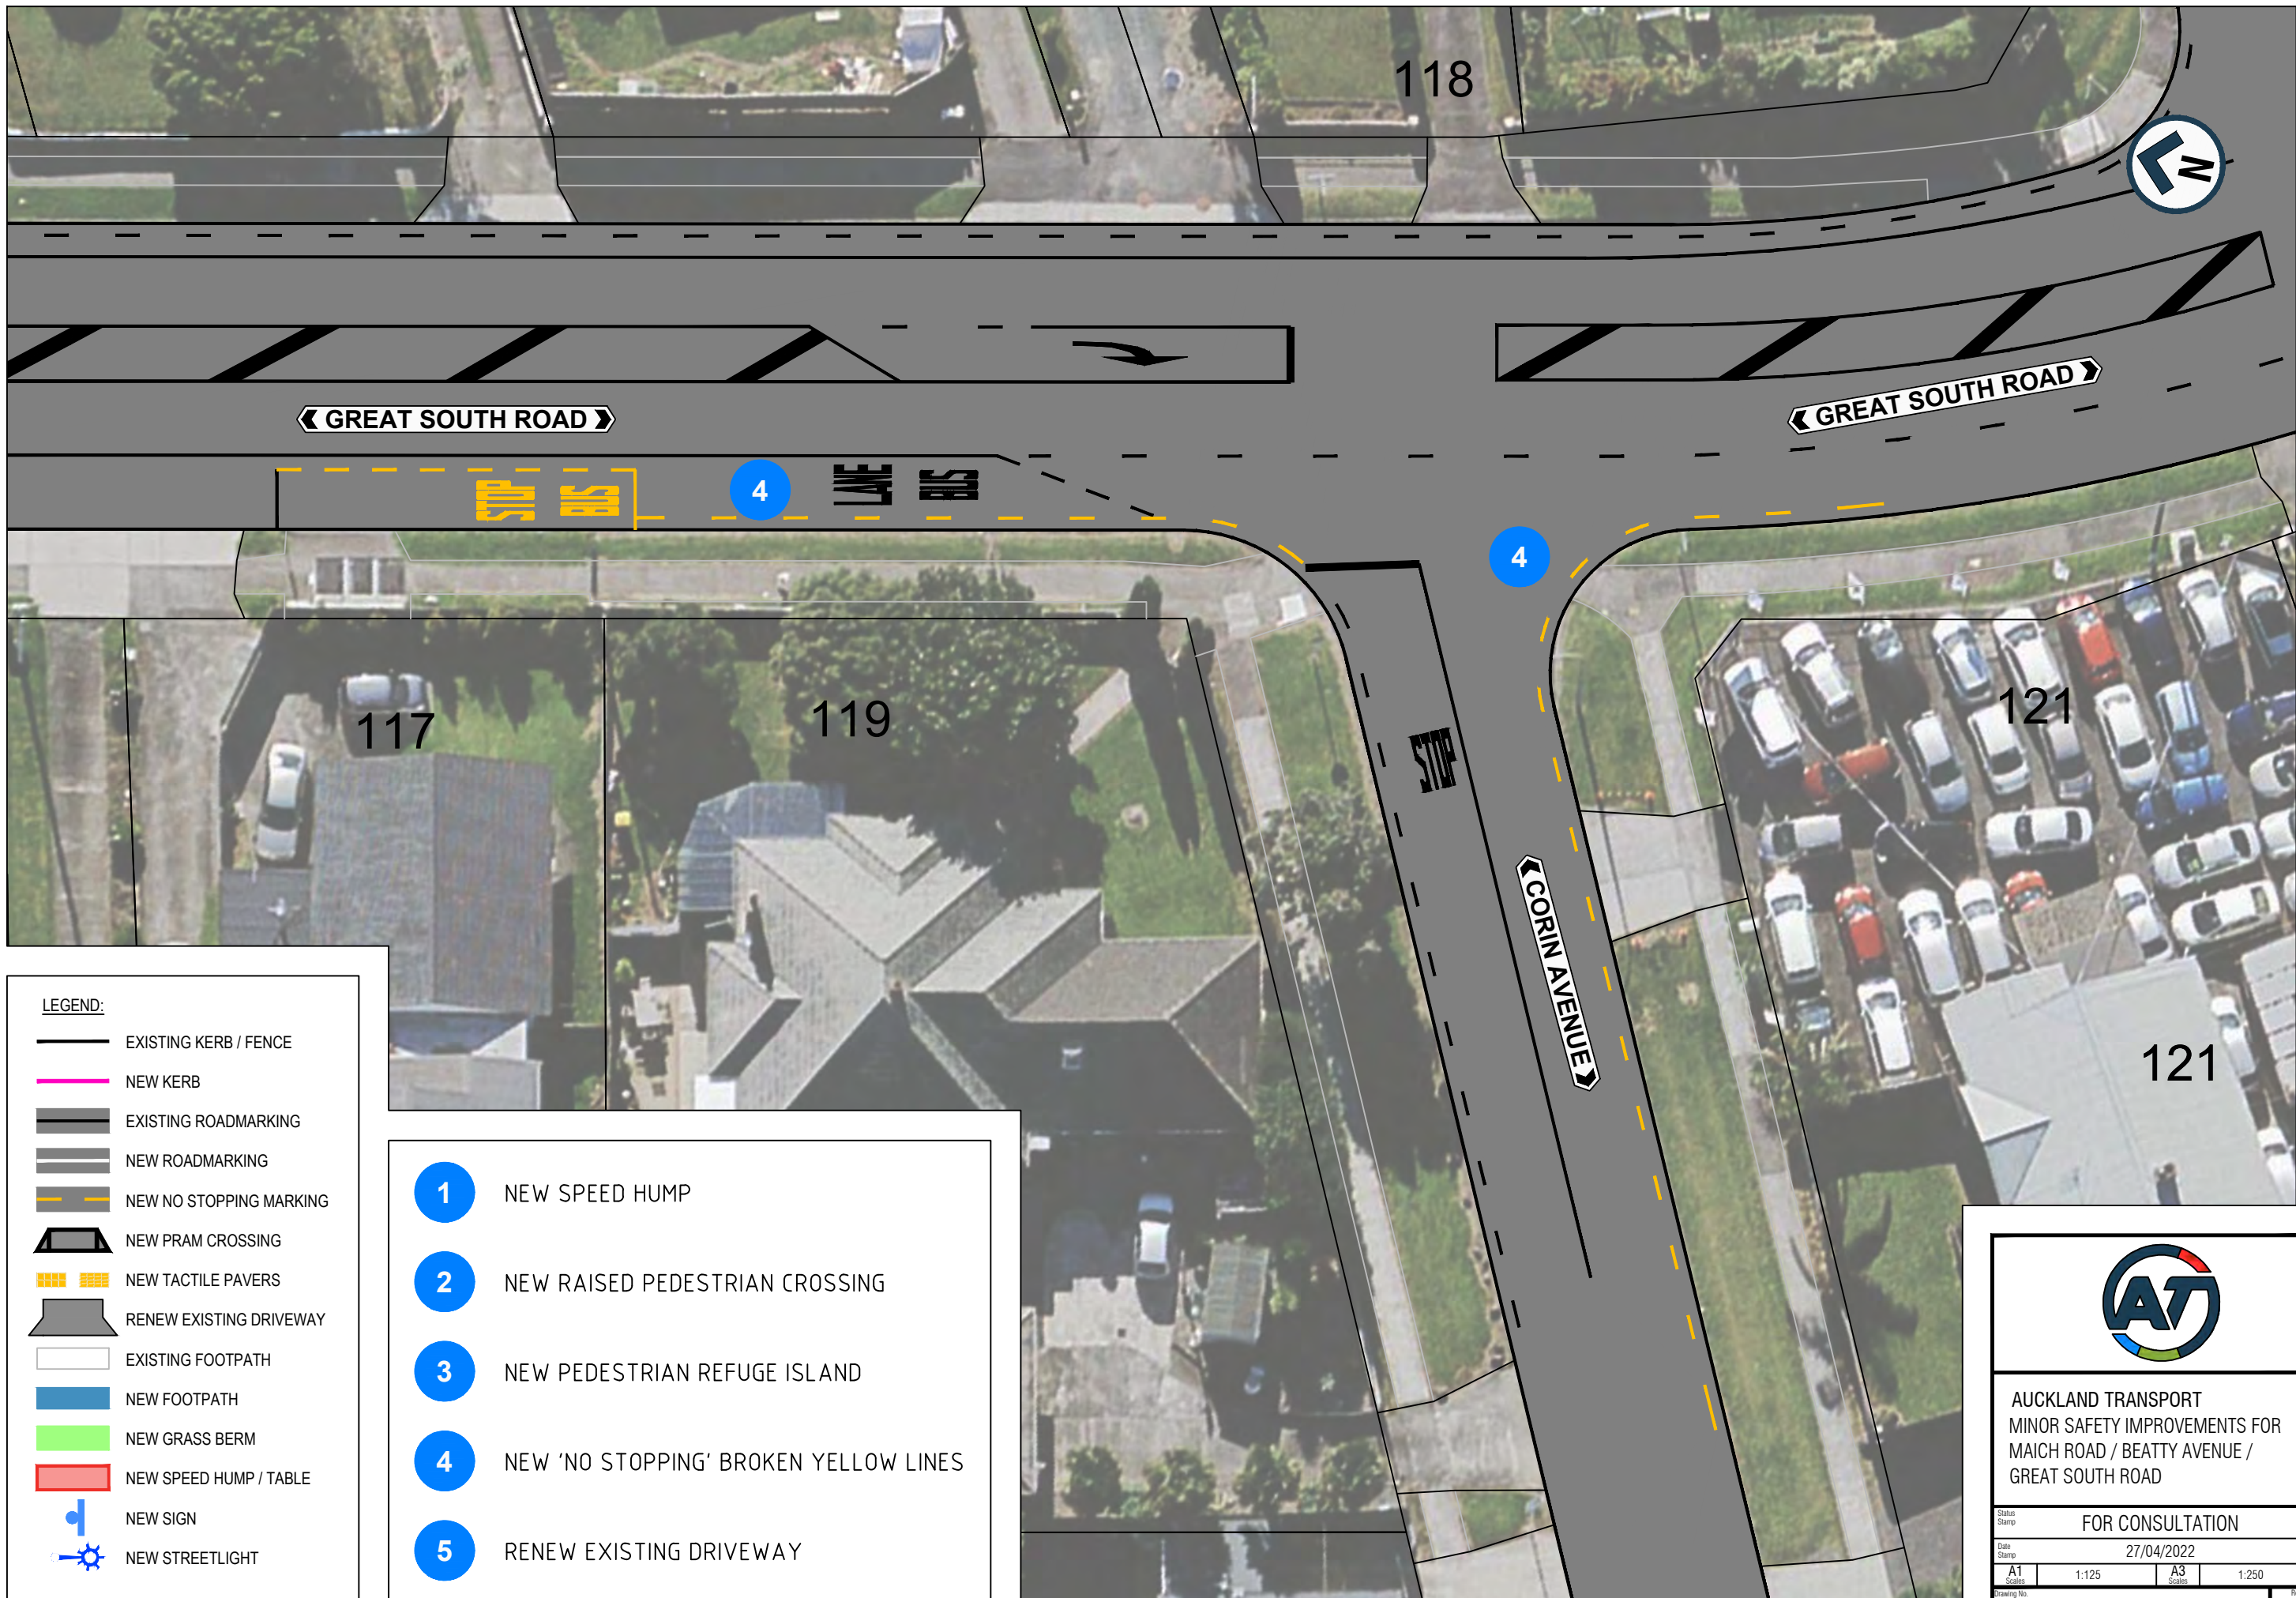

LEGEND:

- EXISTING KERB / FENCE
- NEW KERB
- EXISTING ROADMARKING
- NEW ROADMARKING
- NEW NO STOPPING MARKING
- NEW PRAM CROSSING
- NEW TACTILE PAVERS
- RENEW EXISTING DRIVEWAY
- EXISTING FOOTPATH
- NEW FOOTPATH
- NEW GRASS BERM
- NEW SPEED HUMP / TABLE
- NEW SIGN
- NEW STREETLIGHT

- 1 NEW SPEED HUMP
- 2 NEW RAISED PEDESTRIAN CROSSING
- 3 NEW PEDESTRIAN REFUGE ISLAND
- 4 NEW 'NO STOPPING' BROKEN YELLOW LINES
- 5 RENEW EXISTING DRIVEWAY

AT

AUCKLAND TRANSPORT
MINOR SAFETY IMPROVEMENTS FOR
MAICH ROAD / BEATTY AVENUE /
GREAT SOUTH ROAD

FOR CONSULTATION

Date Stamp: 27/04/2022

A1	1:125	A3	1:250
----	-------	----	-------

Page No. PAGE 3 OF 3 Rev. A