


ORIGINAL SIZE A1 0 10 20 30 40 50 60 70 80 90 100 150 200mm DO NOT SCALE - IF IN DOUBT, ASK

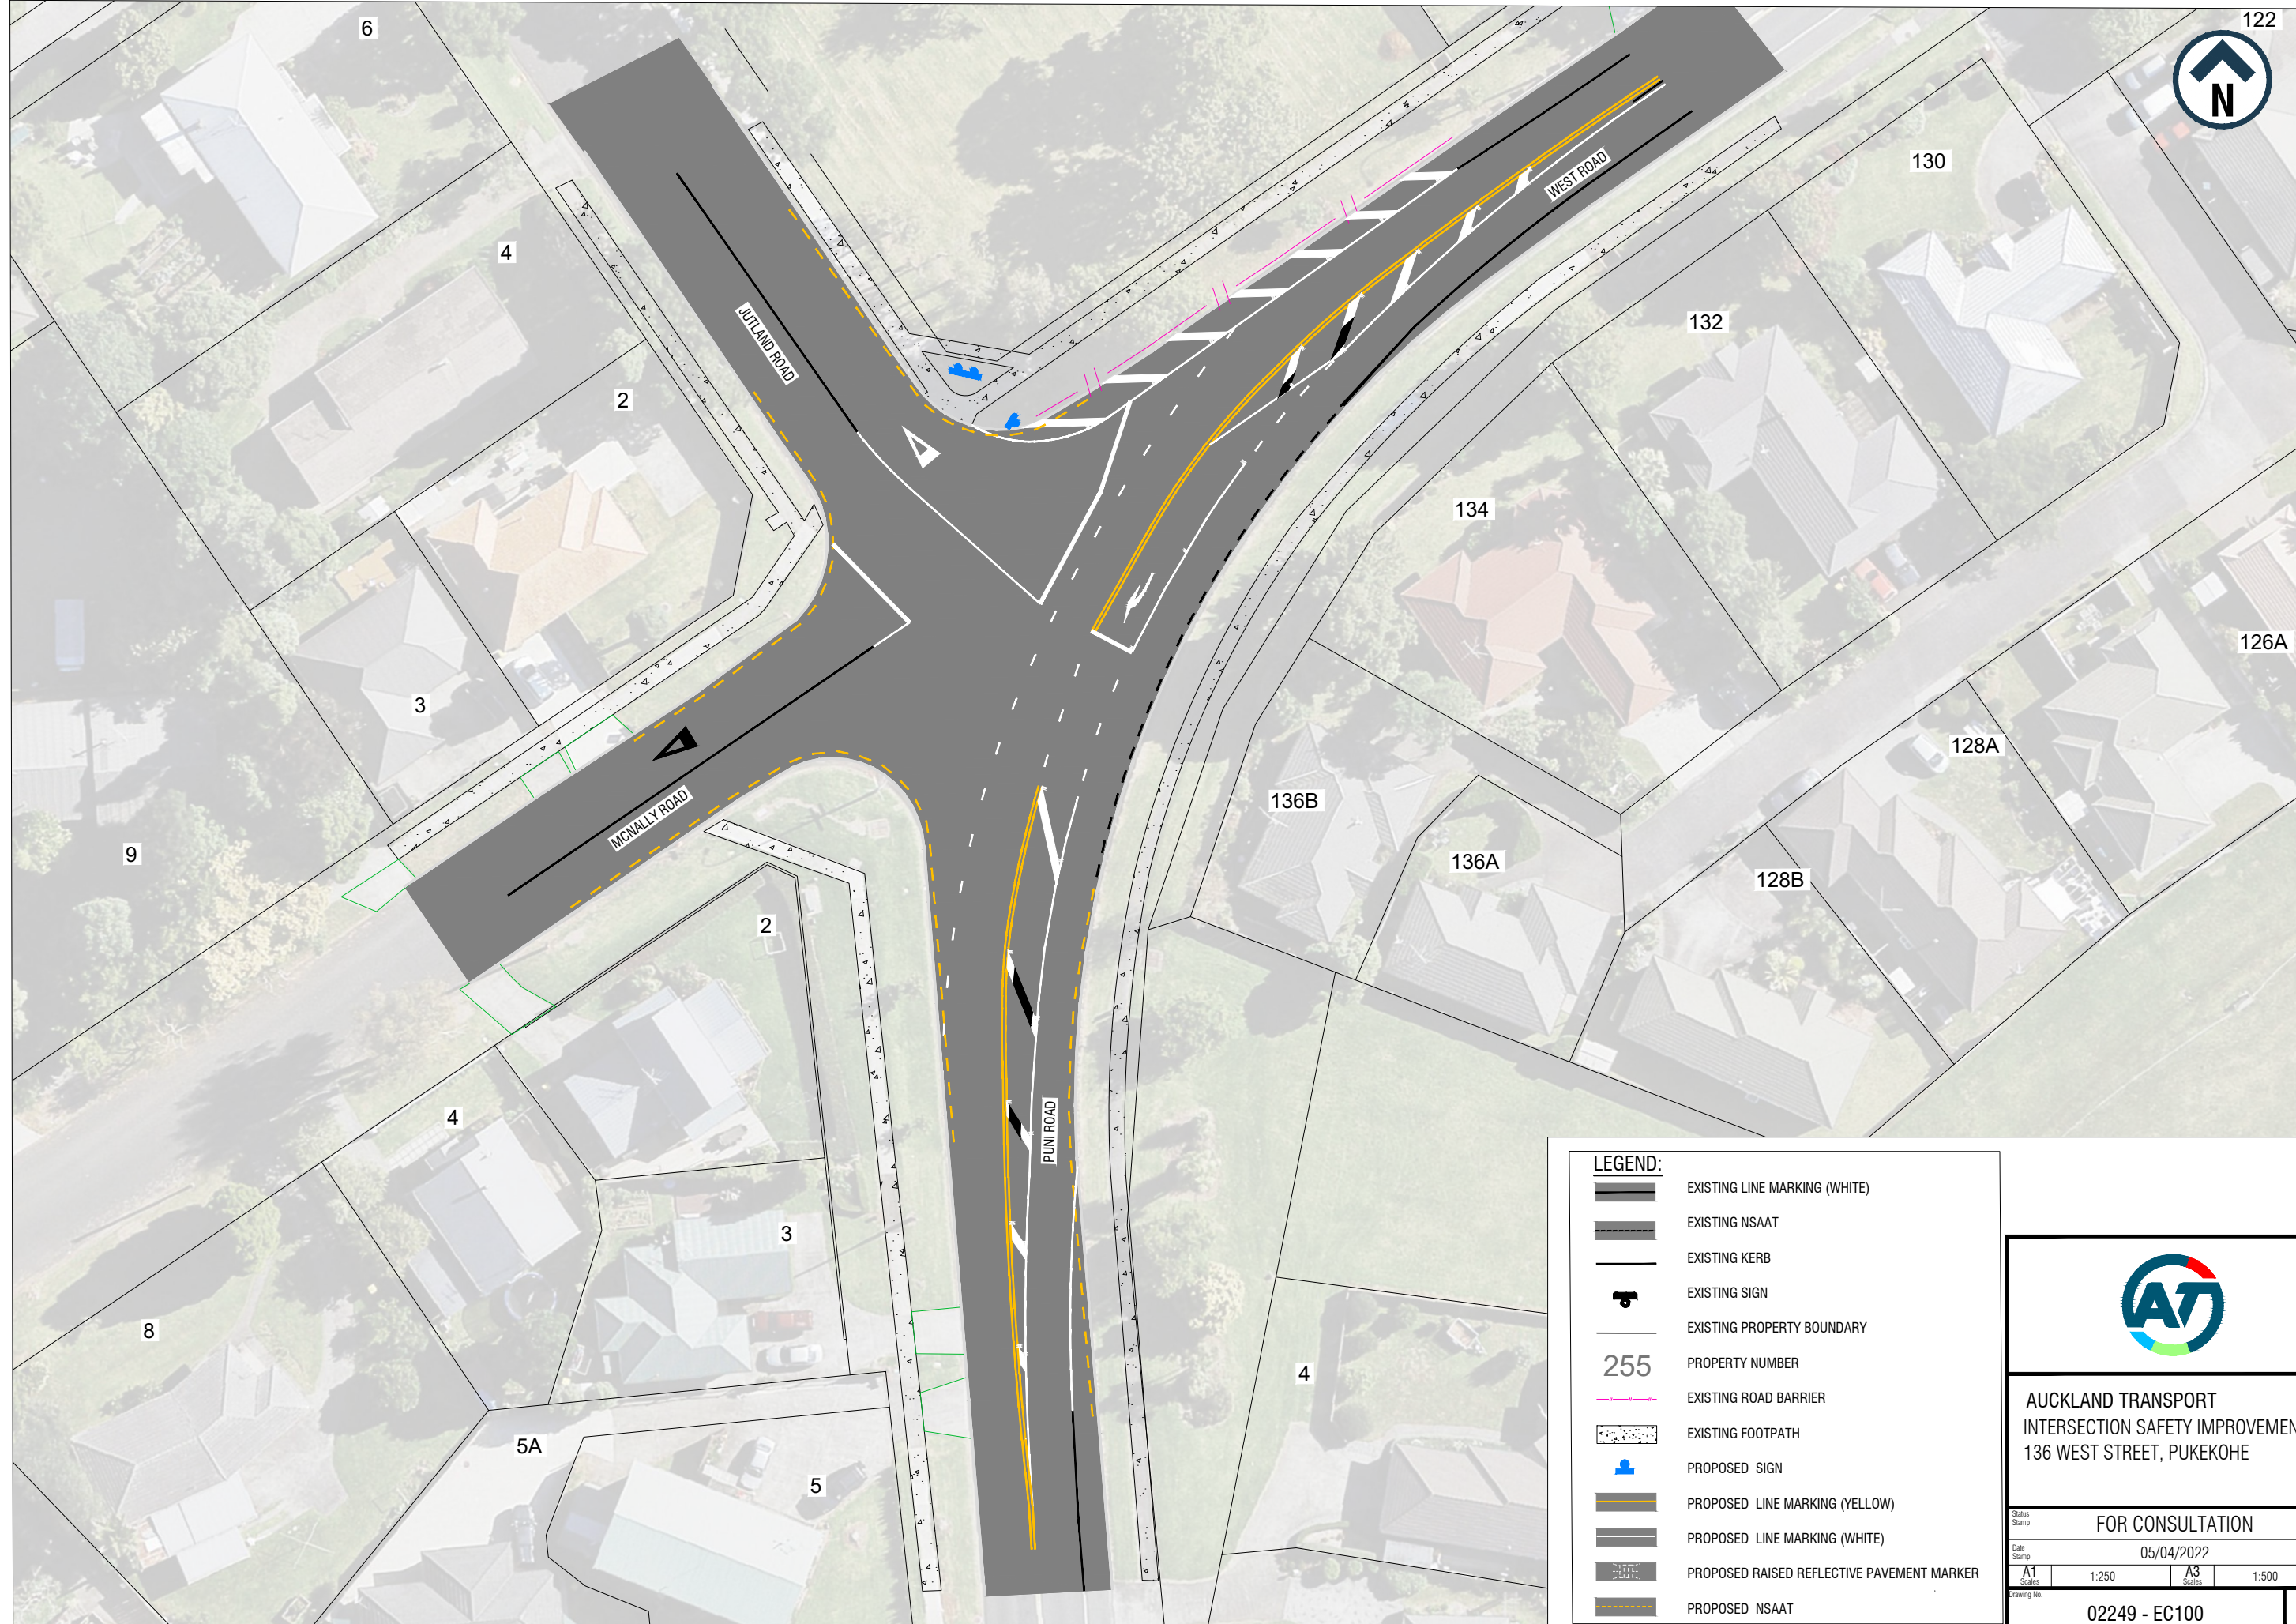

LEGEND:	
	EXISTING LINE MARKING (WHITE)
	EXISTING NSAAT
	EXISTING KERB
	EXISTING SIGN
	EXISTING PROPERTY BOUNDARY
255	PROPERTY NUMBER
	EXISTING ROAD BARRIER
	EXISTING FOOTPATH
	PROPOSED SIGN
	PROPOSED LINE MARKING (YELLOW)
	PROPOSED LINE MARKING (WHITE)
	PROPOSED RAISED REFLECTIVE PAVEMENT MARKER
	PROPOSED NSAAT

AUCKLAND TRANSPORT
INTERSECTION SAFETY IMPROVEMENTS
136 WEST STREET, PUKEKOHE

FOR CONSULTATION

Status Stamp

Date Stamp05/04/2022

A1 Scale	1:250	A3 Scale	1:500
-------------	-------	-------------	-------

Drawing No.02249 - EC100

Rev.0