











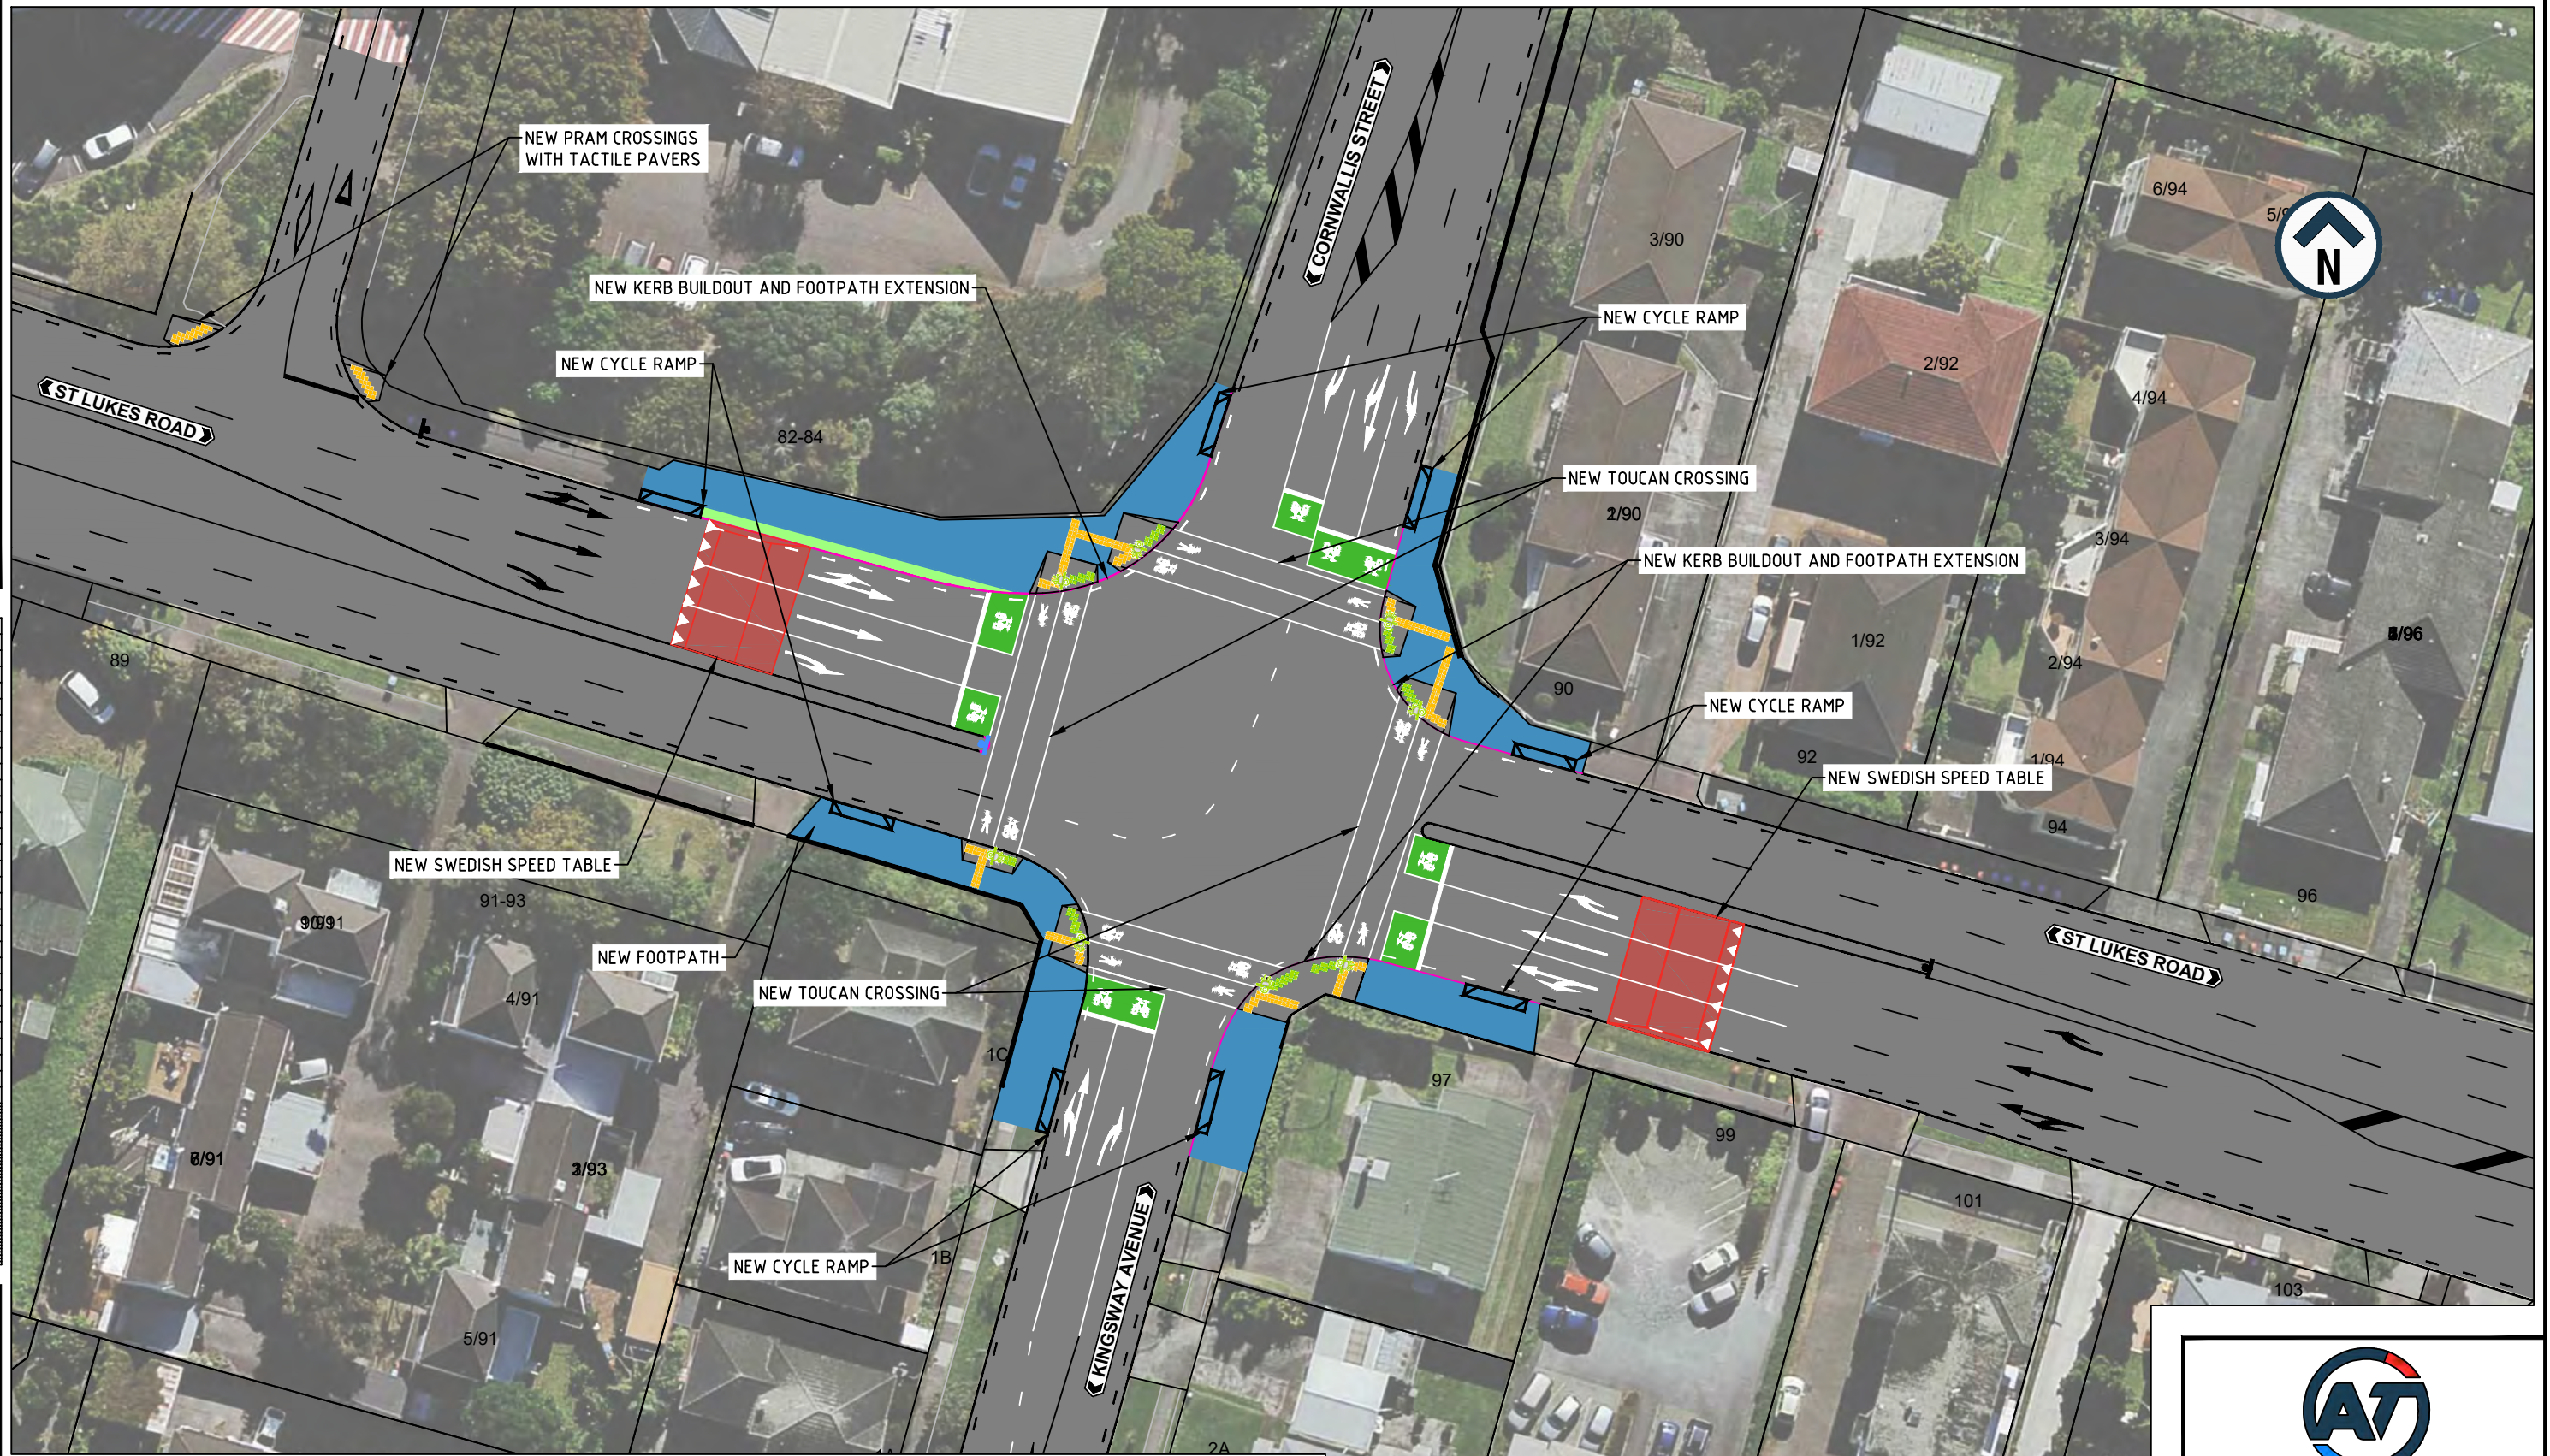


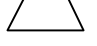


20mm DO NOT SCALE - IF IN DOUBT, ASK
 ORIGINAL SIZE A1



LEGEND

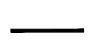	EXISTING KERB		NEW FOOTPATH		EXISTING VEHICLE CROSSING
	NEW KERB		NEW TACTILE PAVERS		NEW PRAM CROSSING
	EXISTING ROAD MARKING		NEW BROKEN YELLOW LINES		NEW SWEDISH SPEED TABLE
	NEW ROAD MARKING		NEW SIGNAL POLE		EXISTING FENCE
	NEW GRASS BERM		NEW CYCLE RAMP		NEW CYCLE STOP BOX



AUCKLAND TRANSPORT
 SIGNALISED INTERSECTION
 ST LUKES ROAD / KINGSWAY AVENUE /
 CORNWALLIS STREET

FOR CONSULTATION			
Date Stamp 14/06/2022			
A1 Scale	1:250	A3 Scale	1:500