

ORIGINAL SIZE A1  
200mm DO NOT SCALE - IF IN DOUBT, ASK



A1 1:250  
A3 1:500

**LEGEND**

- EXISTING KERBLINE / ROADMARKING
- NEW ROADMARKING
- EXISTING / REMARKED NO STOPPING LINE
- EXISTING SIGN
- NEW / RELOCATED SIGN
- EXISTING LIGHT POLE
- EXISTING POWER POLE
- NEW FOOTPATH



AUCKLAND TRANSPORT  
ROBERTS ROAD  
MIW NORTHWEST IMPROVEMENTS

FOR CONSULTATION


Date Stamp 9/06/2022

A1 1:250 A3 1:500

Drawing No. NZ123(002)\_G30 (SHEET 1 OF 2) Rev. A



ORIGINAL SIZE A1  
200mm DO NOT SCALE - IF IN DOUBT, ASK

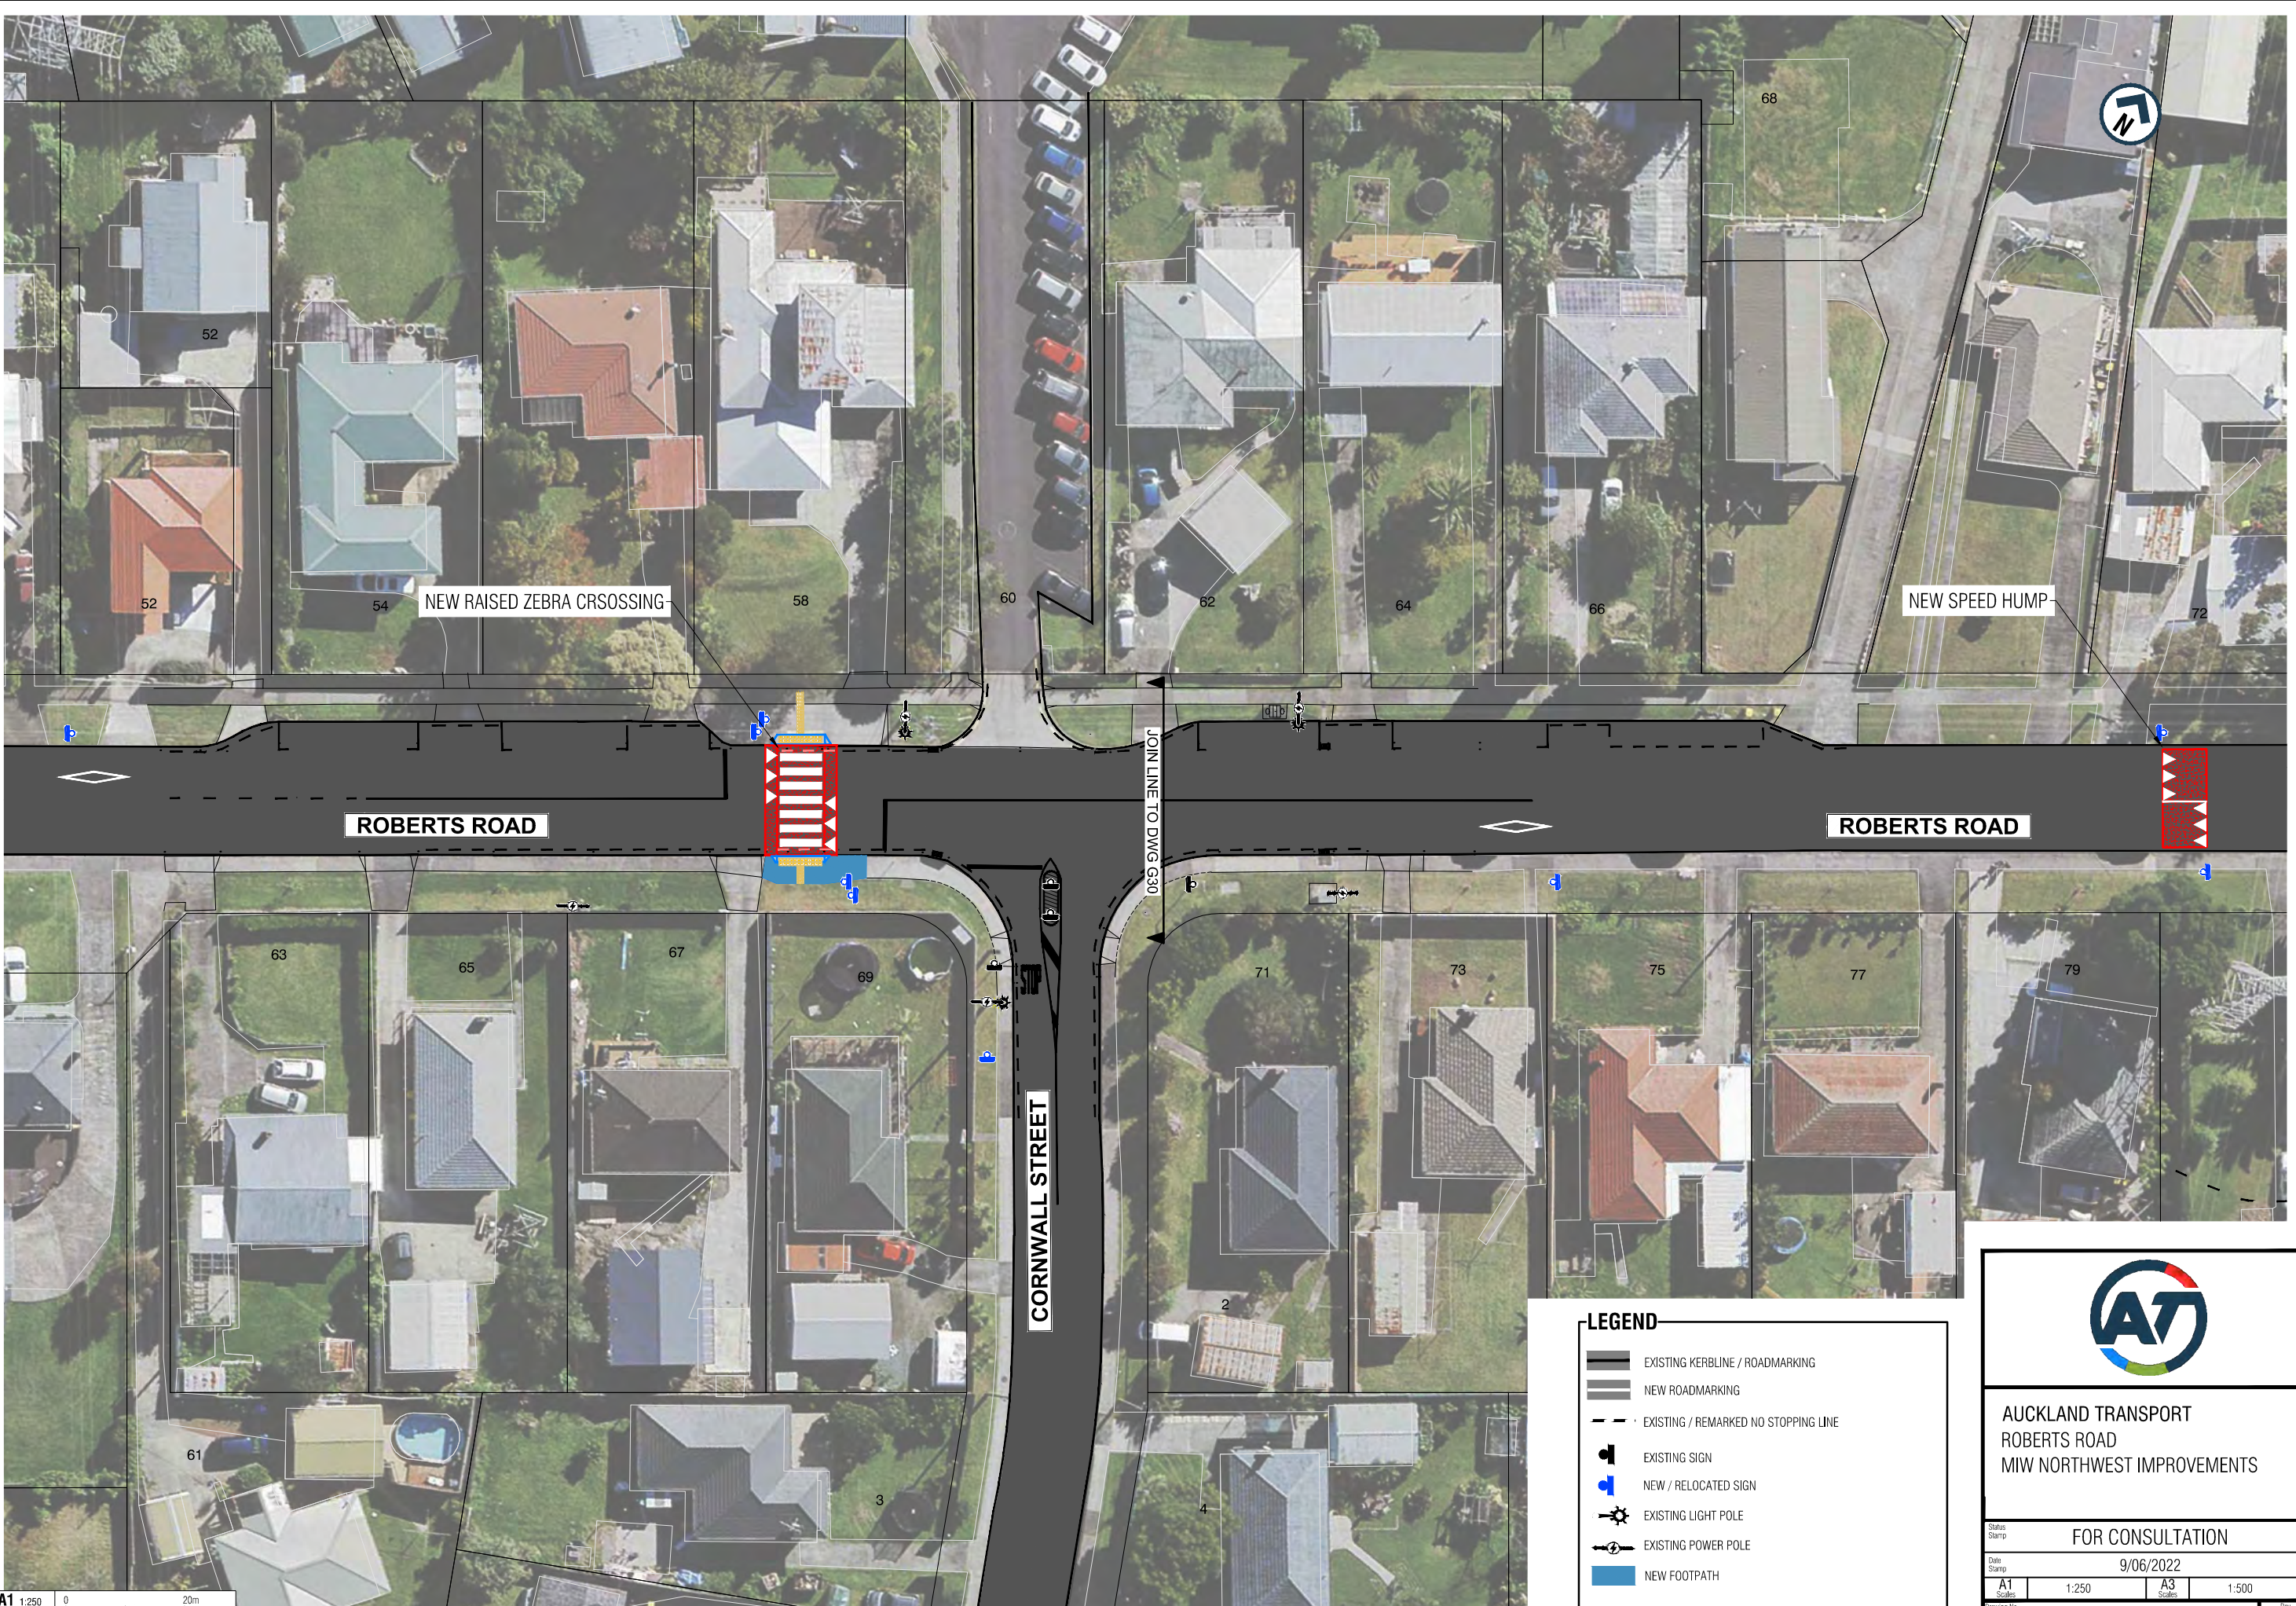

ROBERTS ROAD

ROBERTS ROAD

CORNWALL STREET

JOIN LINE TO DWG G30

NEW RAISED ZEBRA CROSSING

NEW SPEED HUMP

LEGEND

- EXISTING KERBLINE / ROADMARKING
- NEW ROADMARKING
- EXISTING / REMARKED NO STOPPING LINE
- EXISTING SIGN
- NEW / RELOCATED SIGN
- EXISTING LIGHT POLE
- EXISTING POWER POLE
- NEW FOOTPATH



AUCKLAND TRANSPORT  
ROBERTS ROAD  
MIW NORTHWEST IMPROVEMENTS

FOR CONSULTATION

9/06/2022

A1	1:250	A3	1:500
----	-------	----	-------

NZ123(002)\_G31 (SHEET 2 OF 2)

A

A1	1:250	0	20m
A3	1:500		