

NOT TO SCALE

Aerial photograph  
might not reflect  
recent changes.

Page 2 of 6

Date: 17/05/2022


Princes Street, Riverhead

Riverhead Footpath Connections

For information





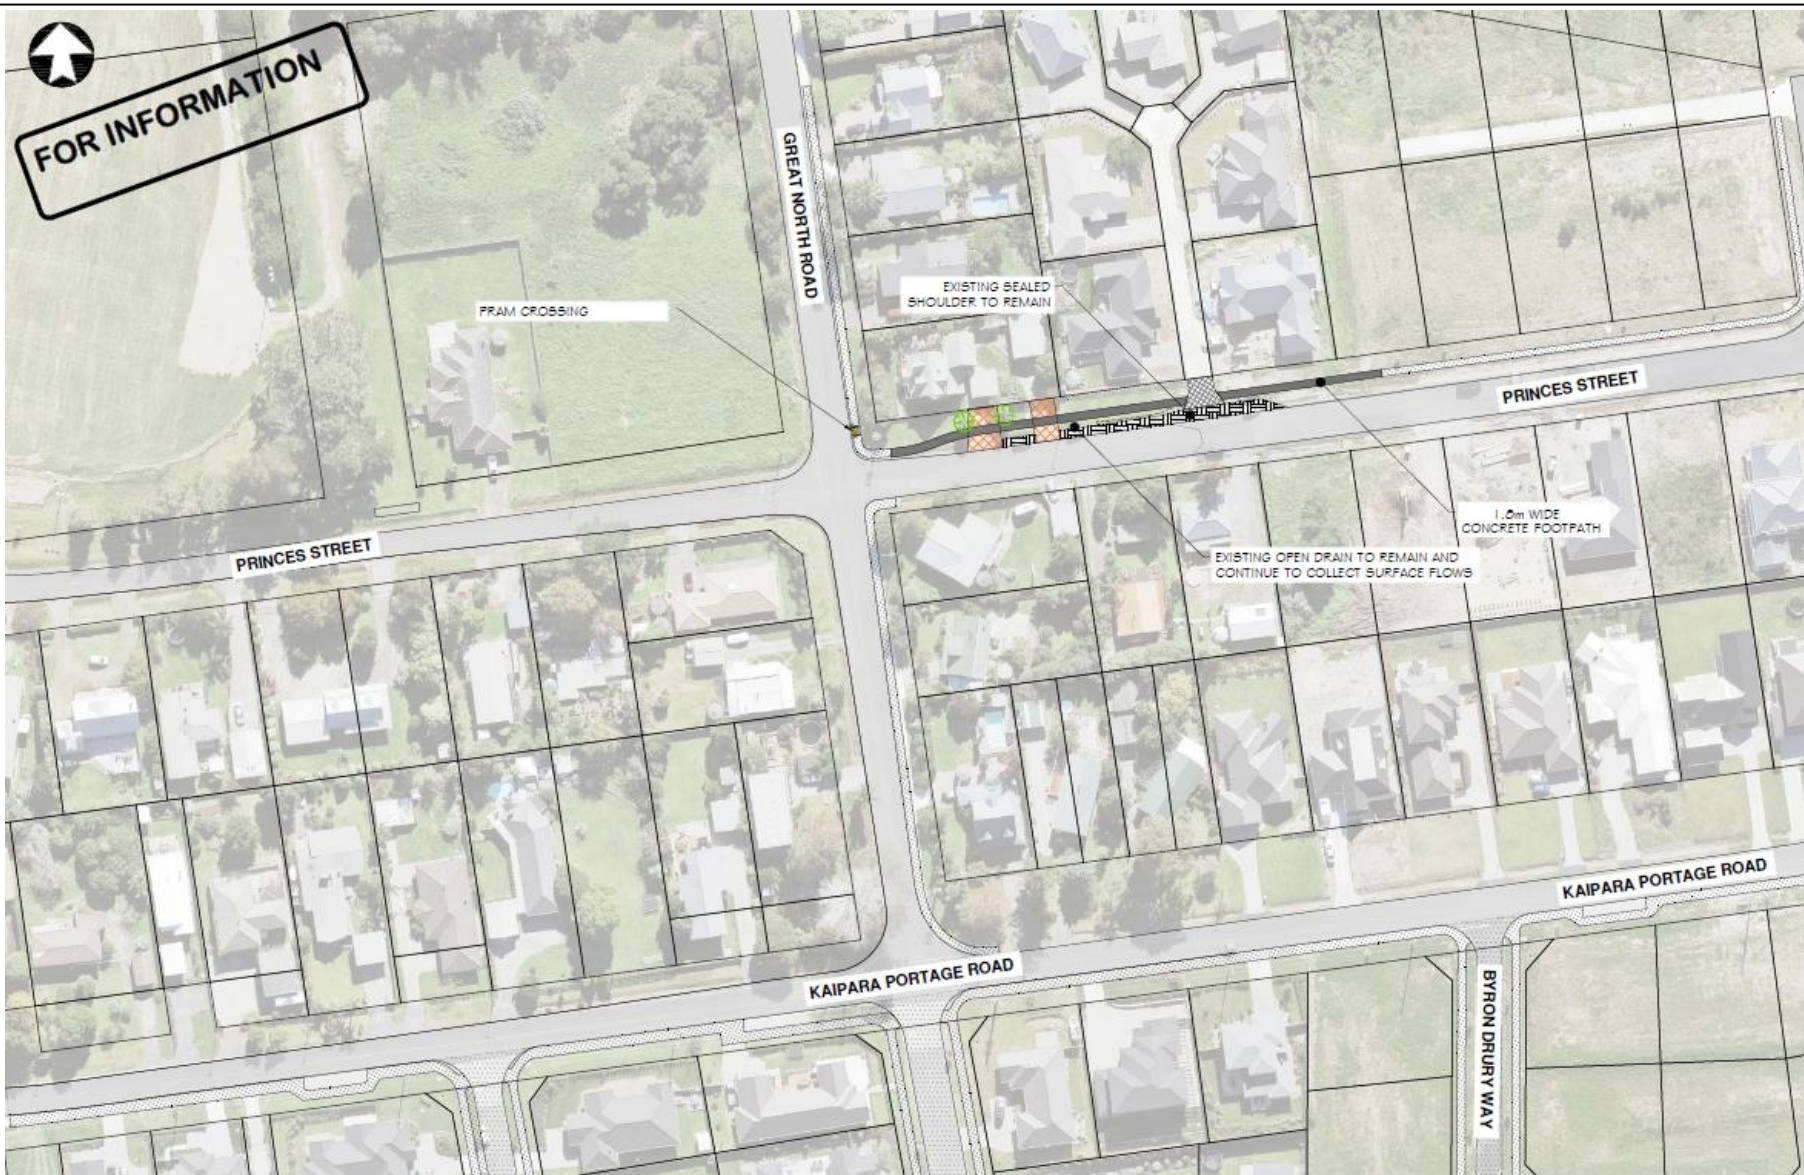

NOT TO SCALE

Aerial photograph  
might not reflect  
recent changes.

Page 3 of 6

Date: 17/05/2022


Princes Street, Riverhead

Riverhead Footpath Connections



For information



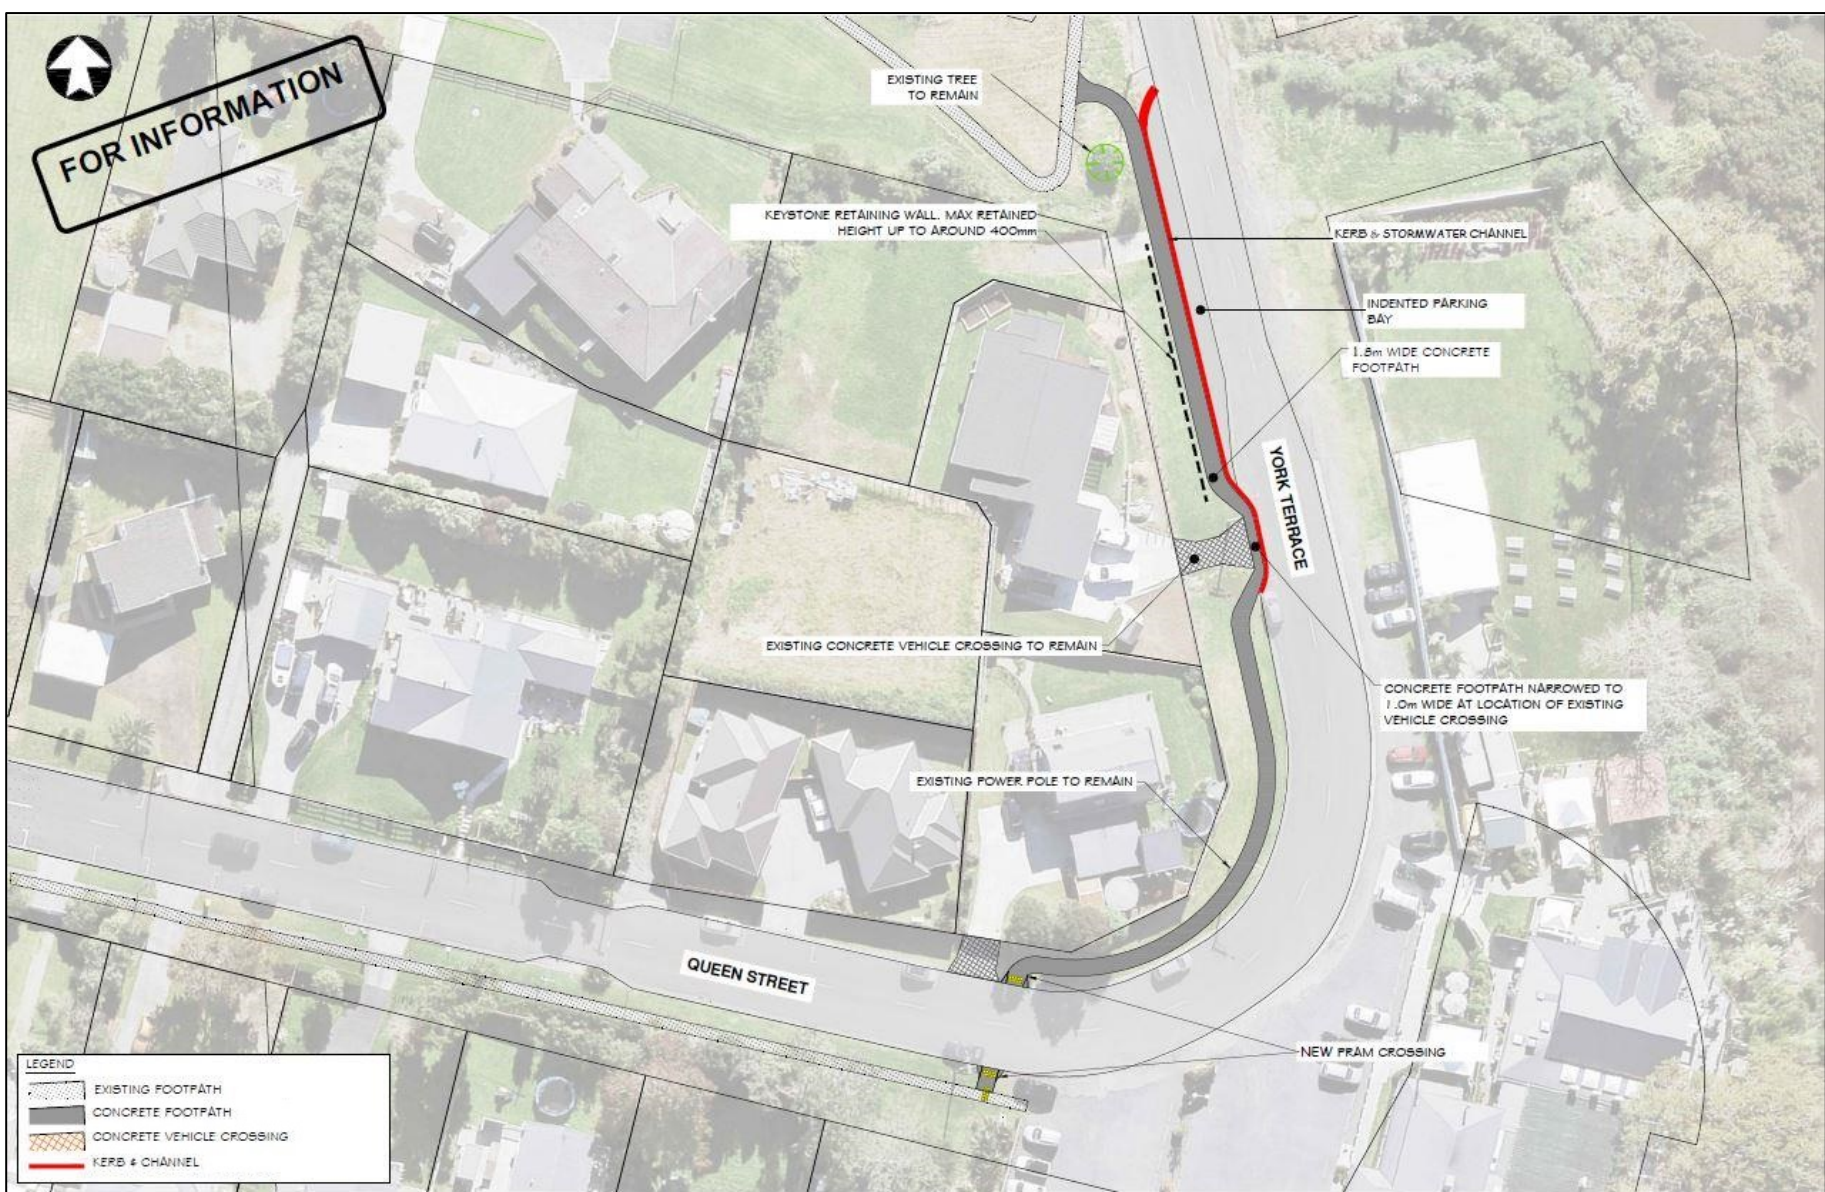

NOT TO SCALE

Aerial photograph  
might not reflect  
recent changes.

Page 4 of 6

Date: 13/07/2022

## York Street, Riverhead

### Riverhead Footpath Connections

For information








200mm DO NOT SCALE - IF IN DOUBT, ASK

150  
100  
90  
80  
70  
60  
50  
40  
30  
20  
10  
0

ORIGINAL SIZE A1


- LEGEND**
- EXISTING SEAL
  - NEW KERB AND CHANNEL
  - EXISTING ROAD MARKING
  - EXISTING DRIVEWAY
  - EXISTING FOOTPATH
  - NEW 1.8m WIDE CONCRETE PEDESTRIAN FOOTPATH
  - EXISTING GRAVEL DRIVEWAY TO BE PAVED WITH CONCRETE LAYER. WORK SCOPE TO BE CONFIRMED BY THE ENGINEER
  - NEW BATTER/ BERM REINSTATEMENT
  - NEW PRAM CROSSING RAMP
  - NEW TACTILE PAVERS
  - EXISTING SIGN
  - RELOCATED SIGN
  - EXISTING FENCE
  - PROPERTY BOUNDARY
  - EXISTING TREE/ BUSH
  - EXISTING TREE TO BE REMOVED

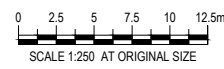

AUCKLAND TRANSPORT  
RODNEY TARGETED RATE FOOTPATHS  
PACKAGE 1  
ALICE STREET, RIVERHEAD (SHT 1 / 2)


FOR INFORMATION			
Date Stamp 15/06/2021			
A1	1:250	A3	1:500
Drawing No. 12531302-01-G101			Rev. A



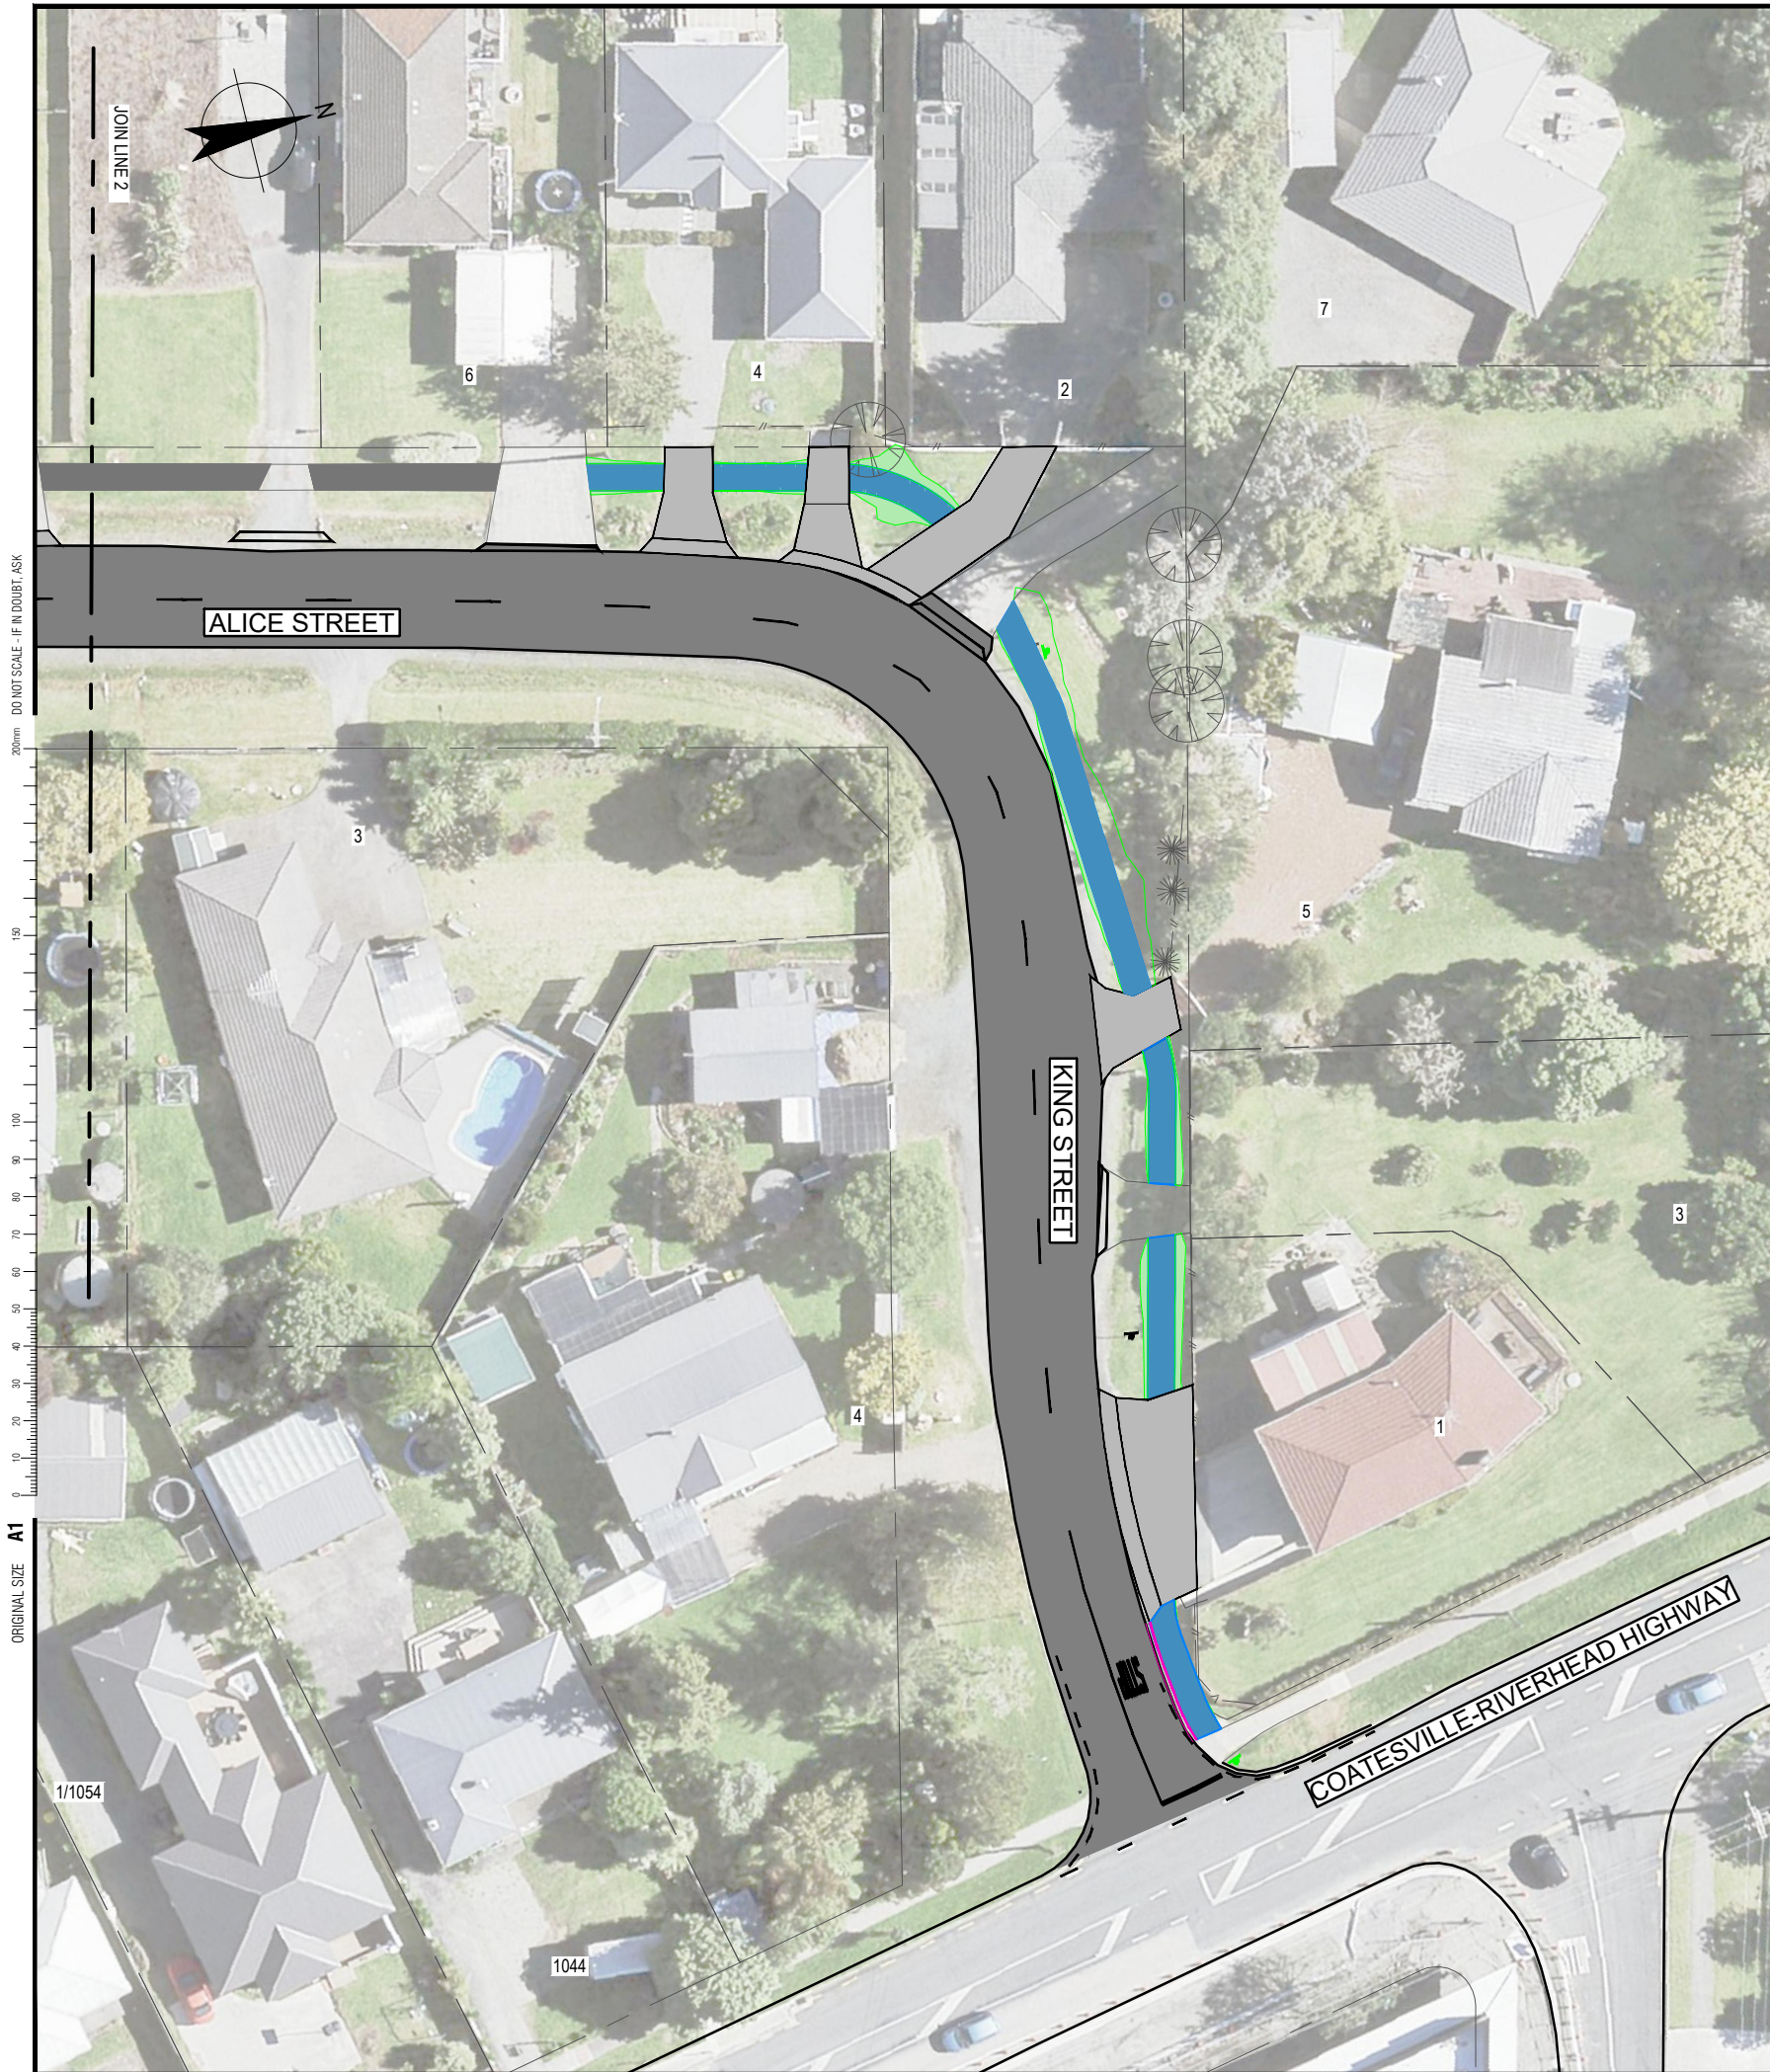

LEGEND

- EXISTING SEAL
- NEW KERB AND CHANNEL
- EXISTING ROAD MARKING
- EXISTING DRIVEWAY
- EXISTING FOOTPATH
- NEW 1.8m WIDE CONCRETE PEDESTRIAN FOOTPATH
- EXISTING GRAVEL DRIVEWAY TO BE PAVED WITH CONCRETE LAYER. WORK SCOPE TO BE CONFIRMED BY THE ENGINEER
- NEW BATTER/ BERM REINSTATEMENT
- NEW PRAM CROSSING RAMP
- NEW TACTILE PAVERS
- EXISTING SIGN
- RELOCATED SIGN
- EXISTING FENCE
- PROPERTY BOUNDARY
- EXISTING TREE/ BUSH
- EXISTING TREE TO BE REMOVED

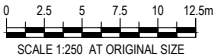

AUCKLAND TRANSPORT  
RODNEY TARGETED RATE FOOTPATHS  
PACKAGE 1  
ALICE STREET, RIVERHEAD (SHT 2 / 2)

Status Stamp	FOR INFORMATION			
Date Stamp	15/06/2021			
A1 Scale	1:250	A3 Scale	1:500	Rev.
Drawing No. 12531302-01-G101				A