


ORIGINAL SIZE A1 20mm DO NOT SCALE - FIN DOUBT ASK



SITE OF WORKS

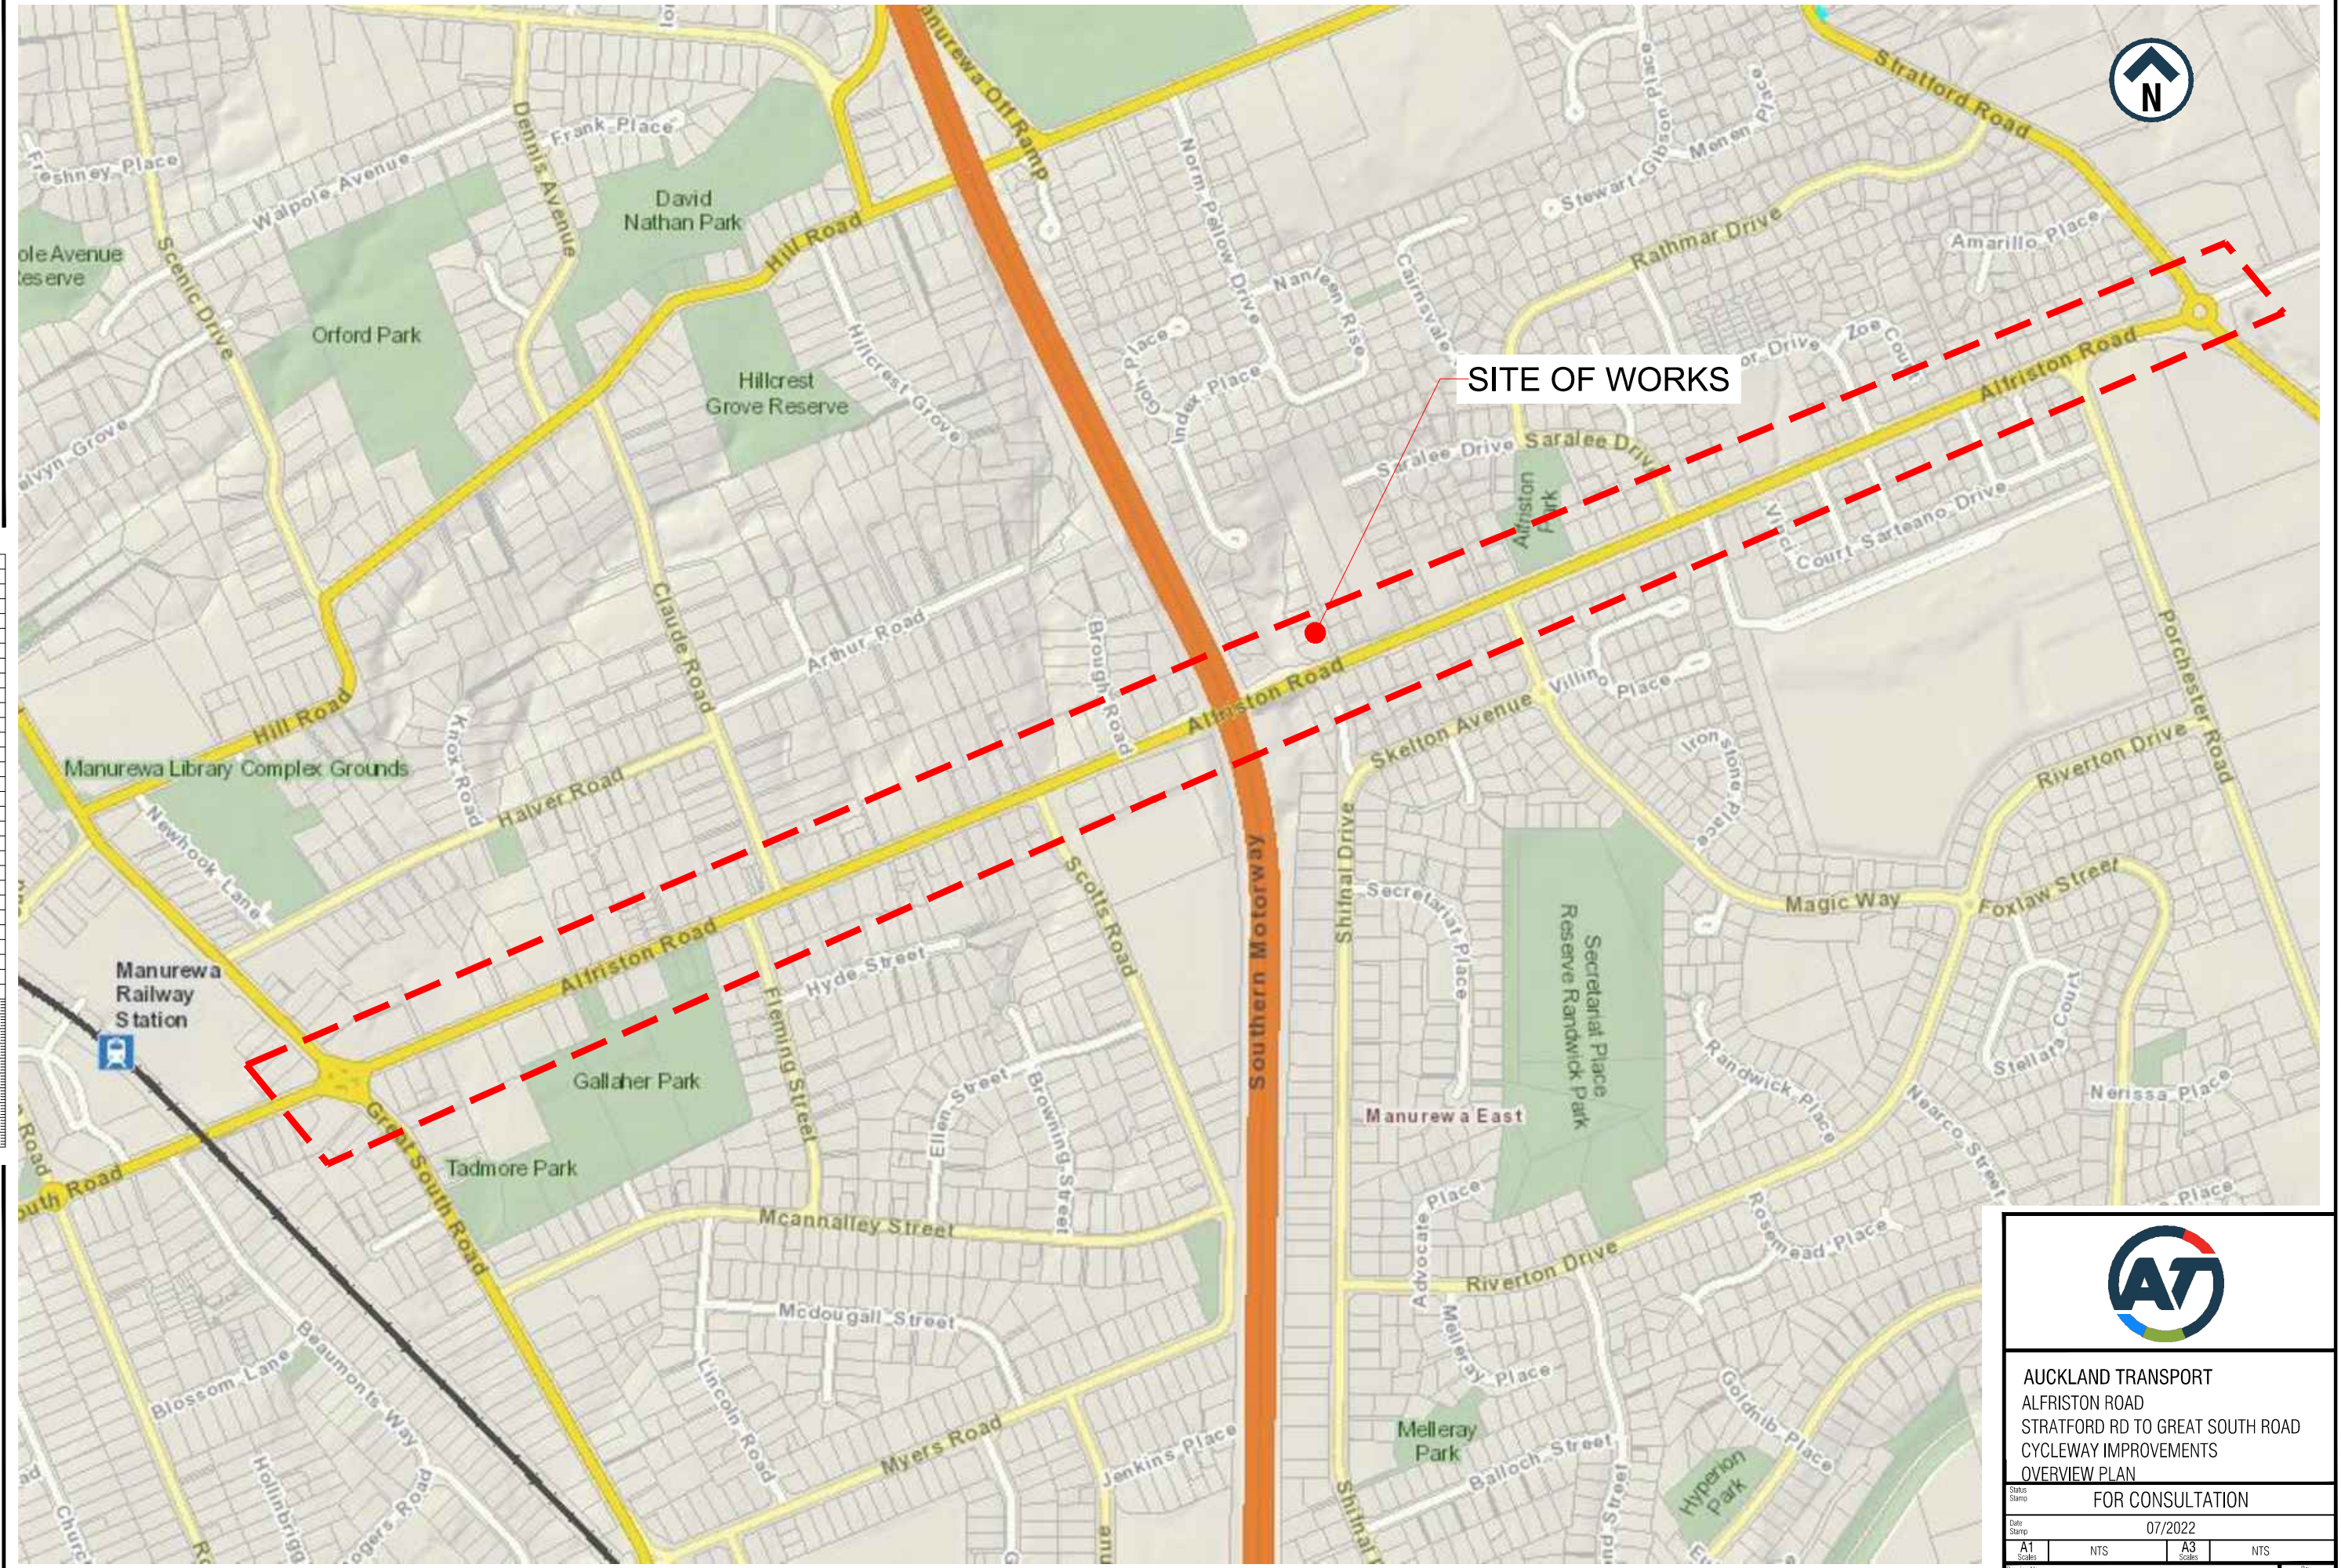

AUCKLAND TRANSPORT
ALFRISTON ROAD
STRATFORD RD TO GREAT SOUTH ROAD
CYCLEWAY IMPROVEMENTS
OVERVIEW PLAN

Status Stamp FOR CONSULTATION

Date Stamp 07/2022

A1 Scales NTS A3 Scales NTS

Drawing No. 1A8300.00 (09) G100 Rev. A