

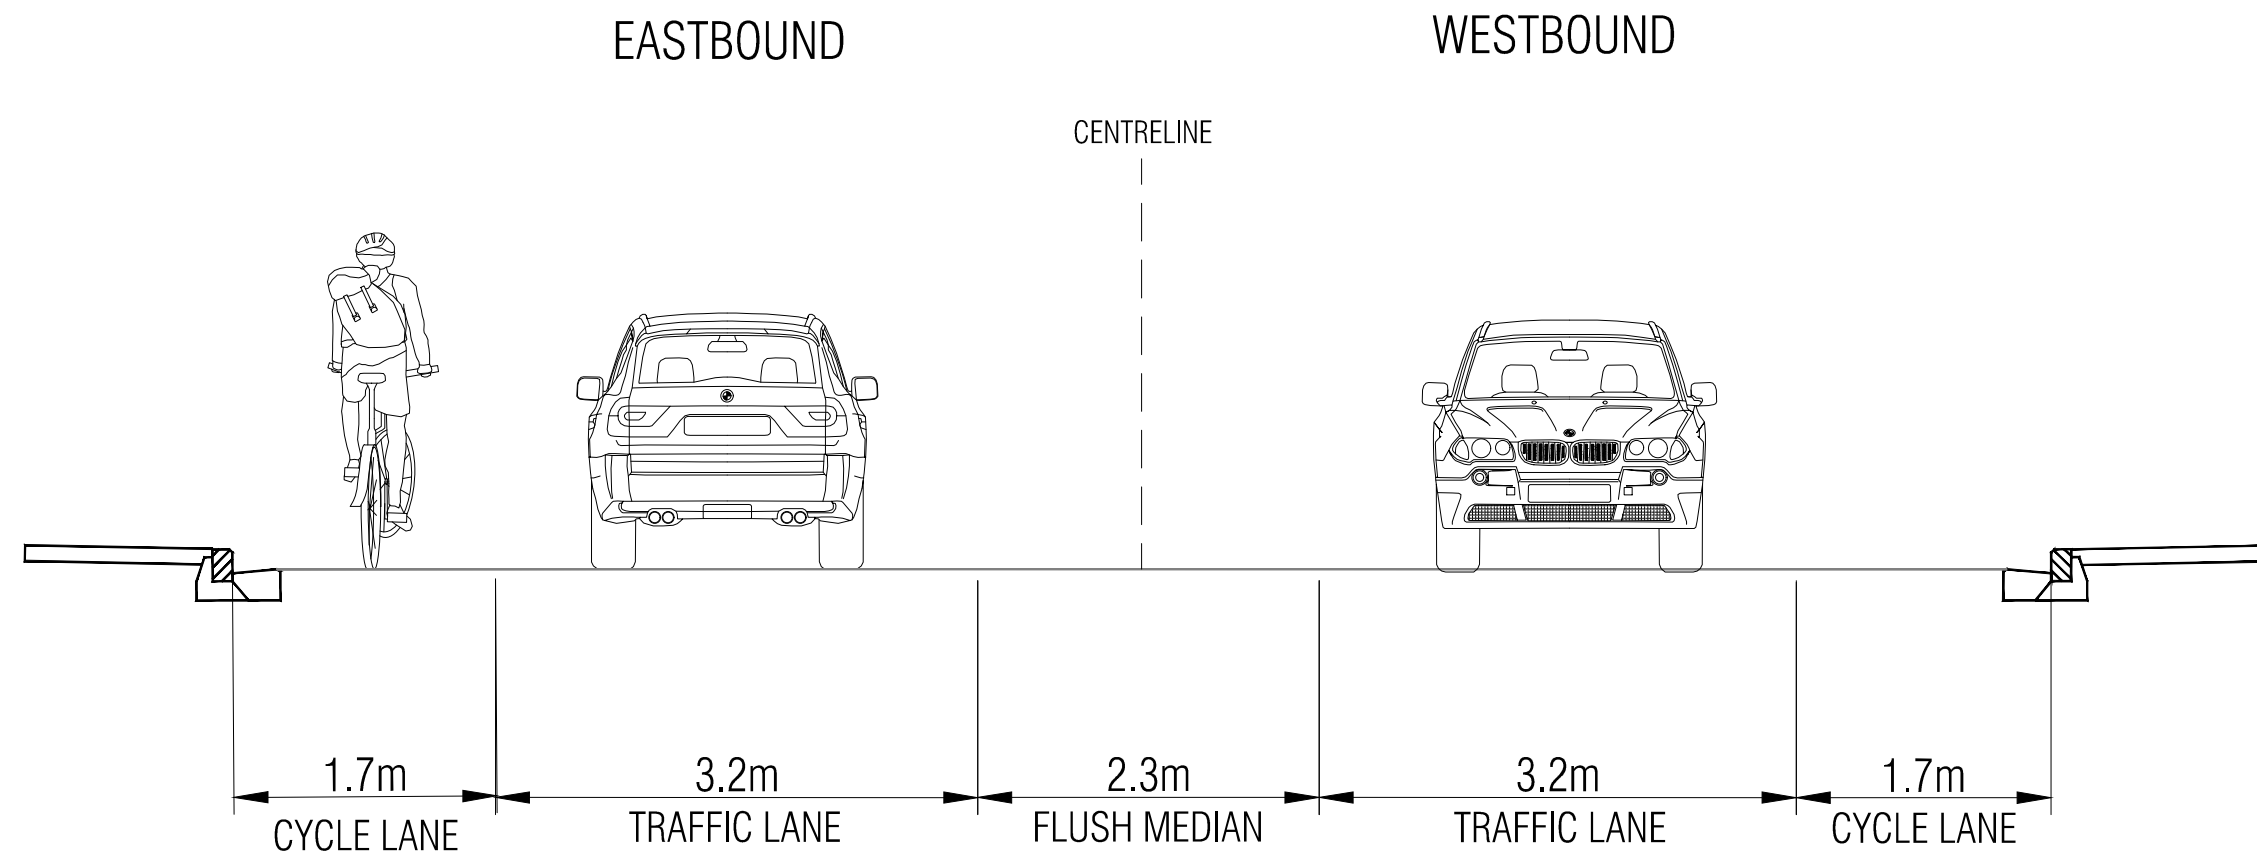


ORIGINAL SIZE A1 DO NOT SCALE - FIN DOUBT ASK

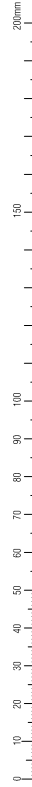

CROSS SECTION B: NO CYCLE LANE SEPARATORS

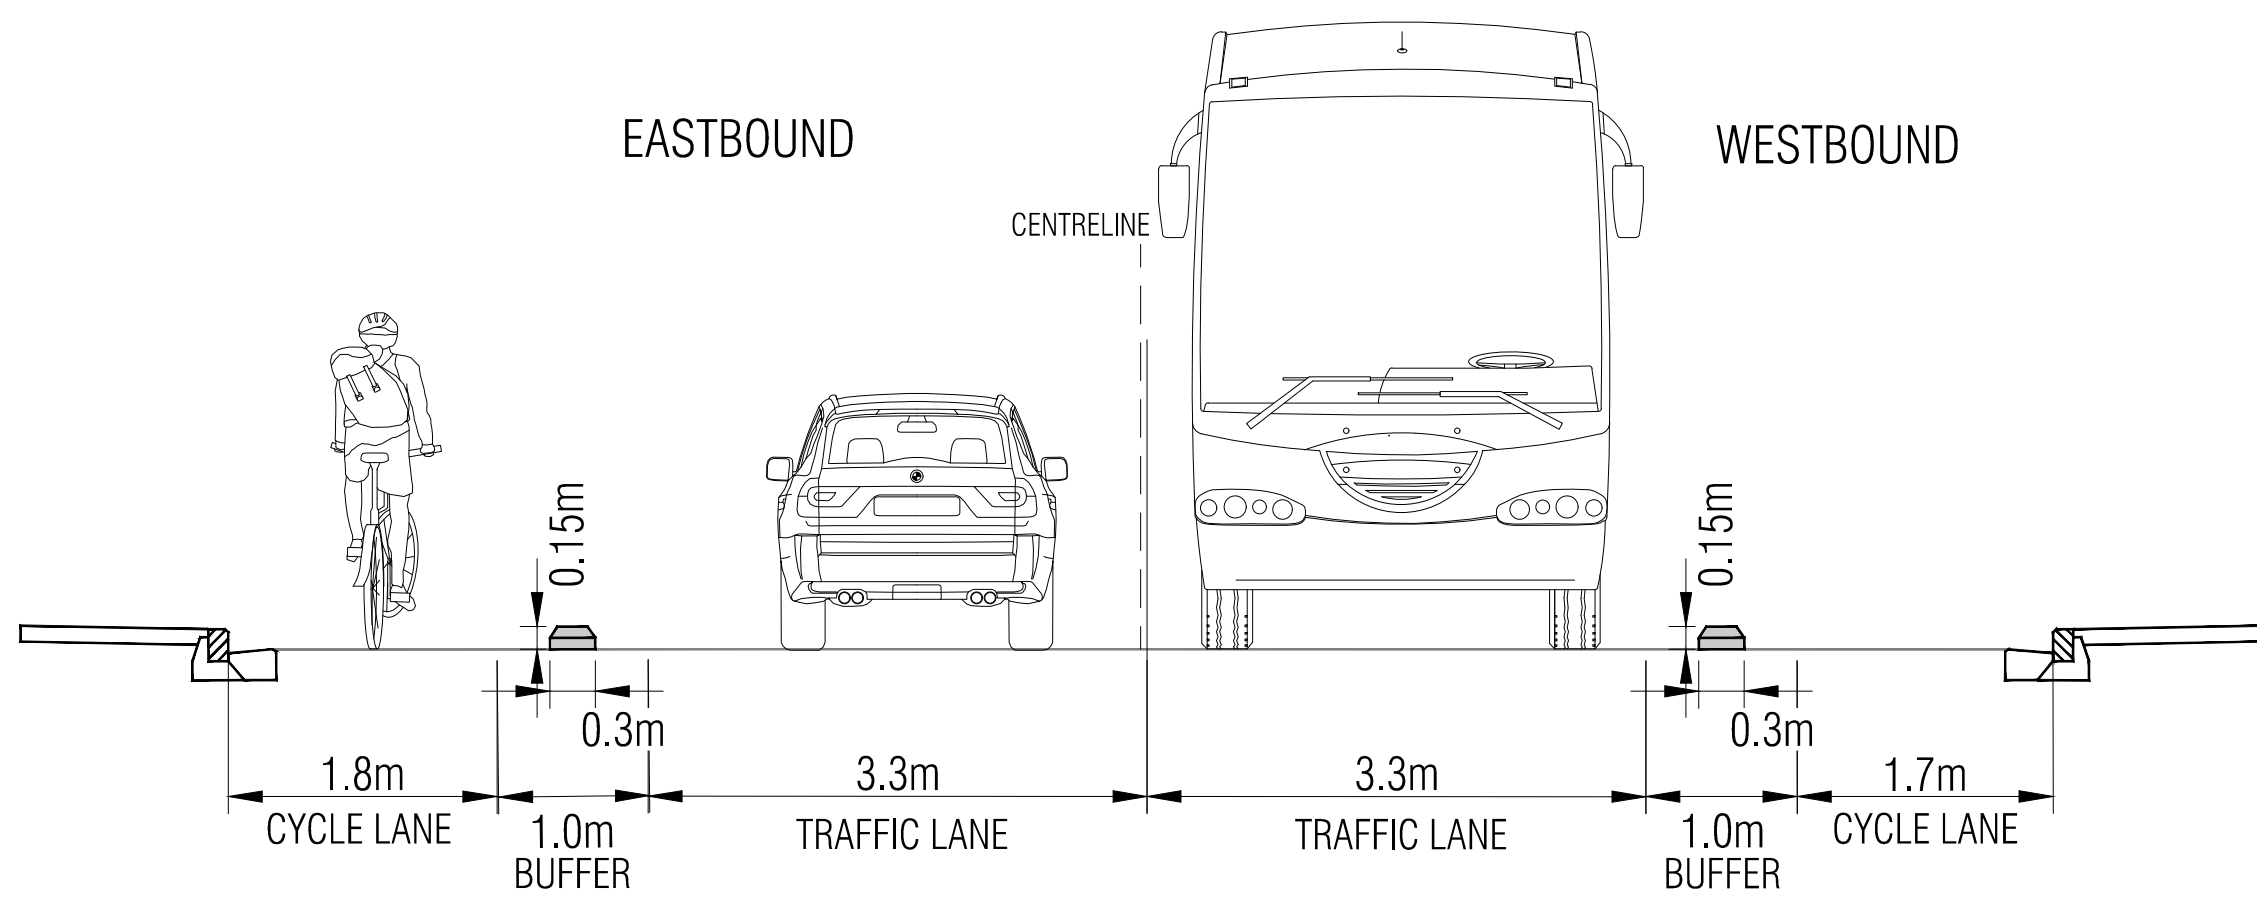

CROSS SECTION A: CYCLE LANE SEPARATORS



AUCKLAND TRANSPORT			
ALFRISTON ROAD			
STRATFORD RD TO GREAT SOUTH ROAD			
CYCLEWAY IMPROVEMENTS			
TYPICAL SECTIONS			
Status Stamp: FOR CONSULTATION			
Date Stamp: 07/2022			
A1 Scales	1:250	A3 Scales	1:500
Drawing No: 1A8300.00 (09) G106			Rev: A