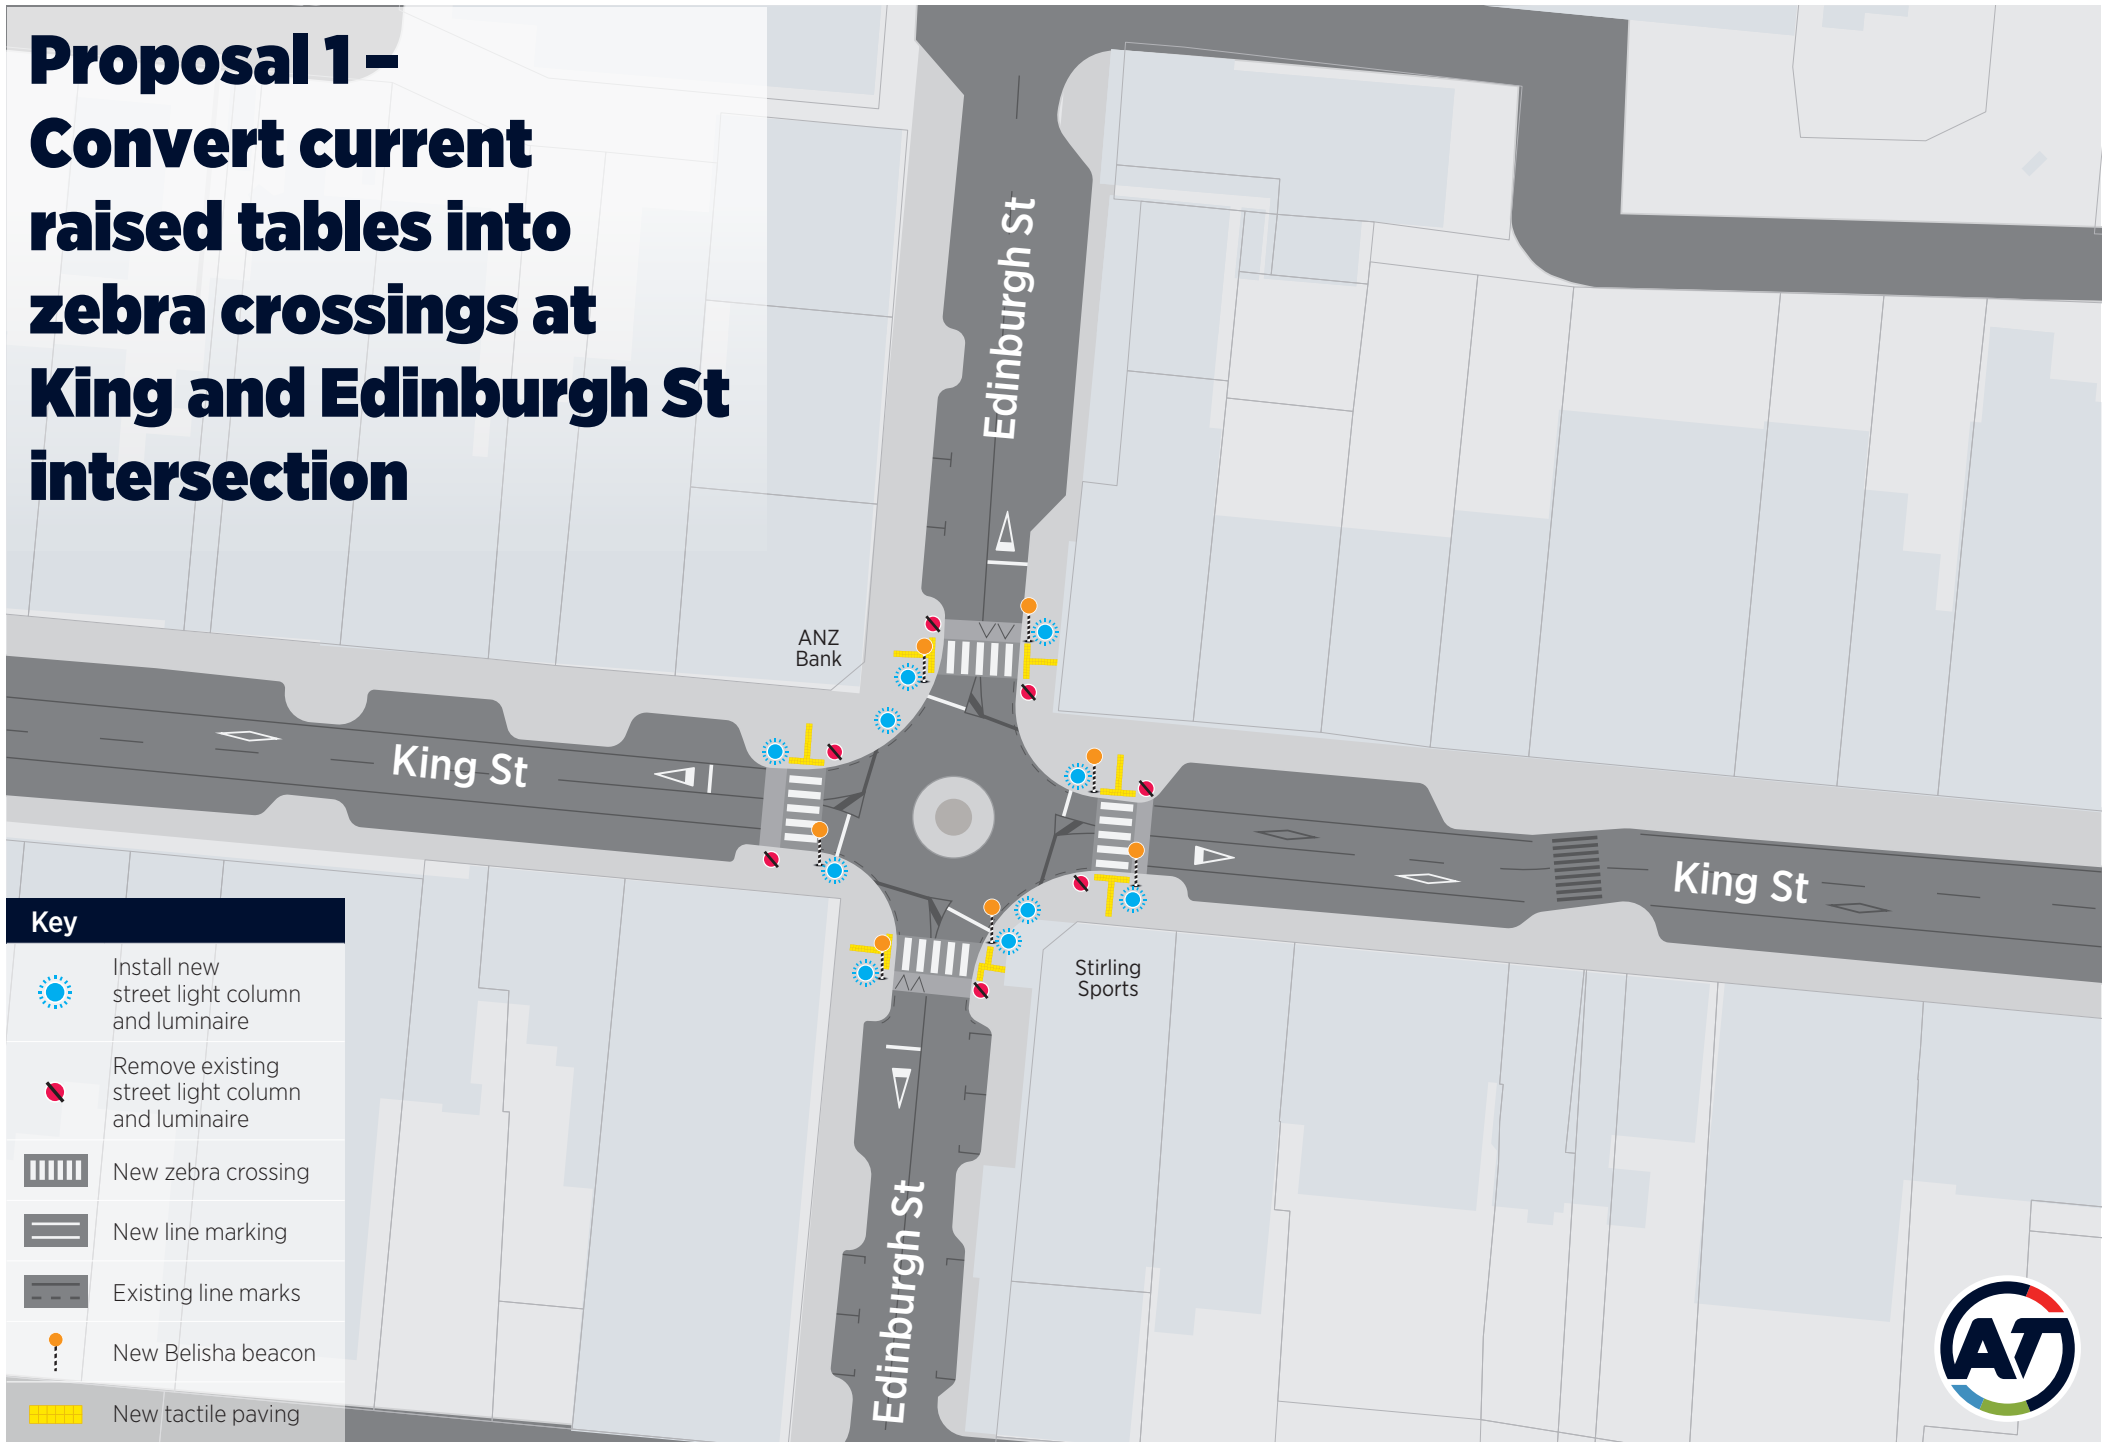






 


# Proposal 1 - Convert current raised tables into zebra crossings at King and Edinburgh St intersection



| Key   |   |
|---|---|
|  | Install new street light column and luminaire     |
|  | Remove existing street light column and luminaire |
|   | New zebra crossing                                |
|   | New line marking                                  |
|   | Existing line marks                               |
|  | New Belisha beacon                                |
|   | New tactile paving                                |

