


Proposal 2 – Install new raised zebra crossings at Wesley, Edinburgh and Massey Ave intersection

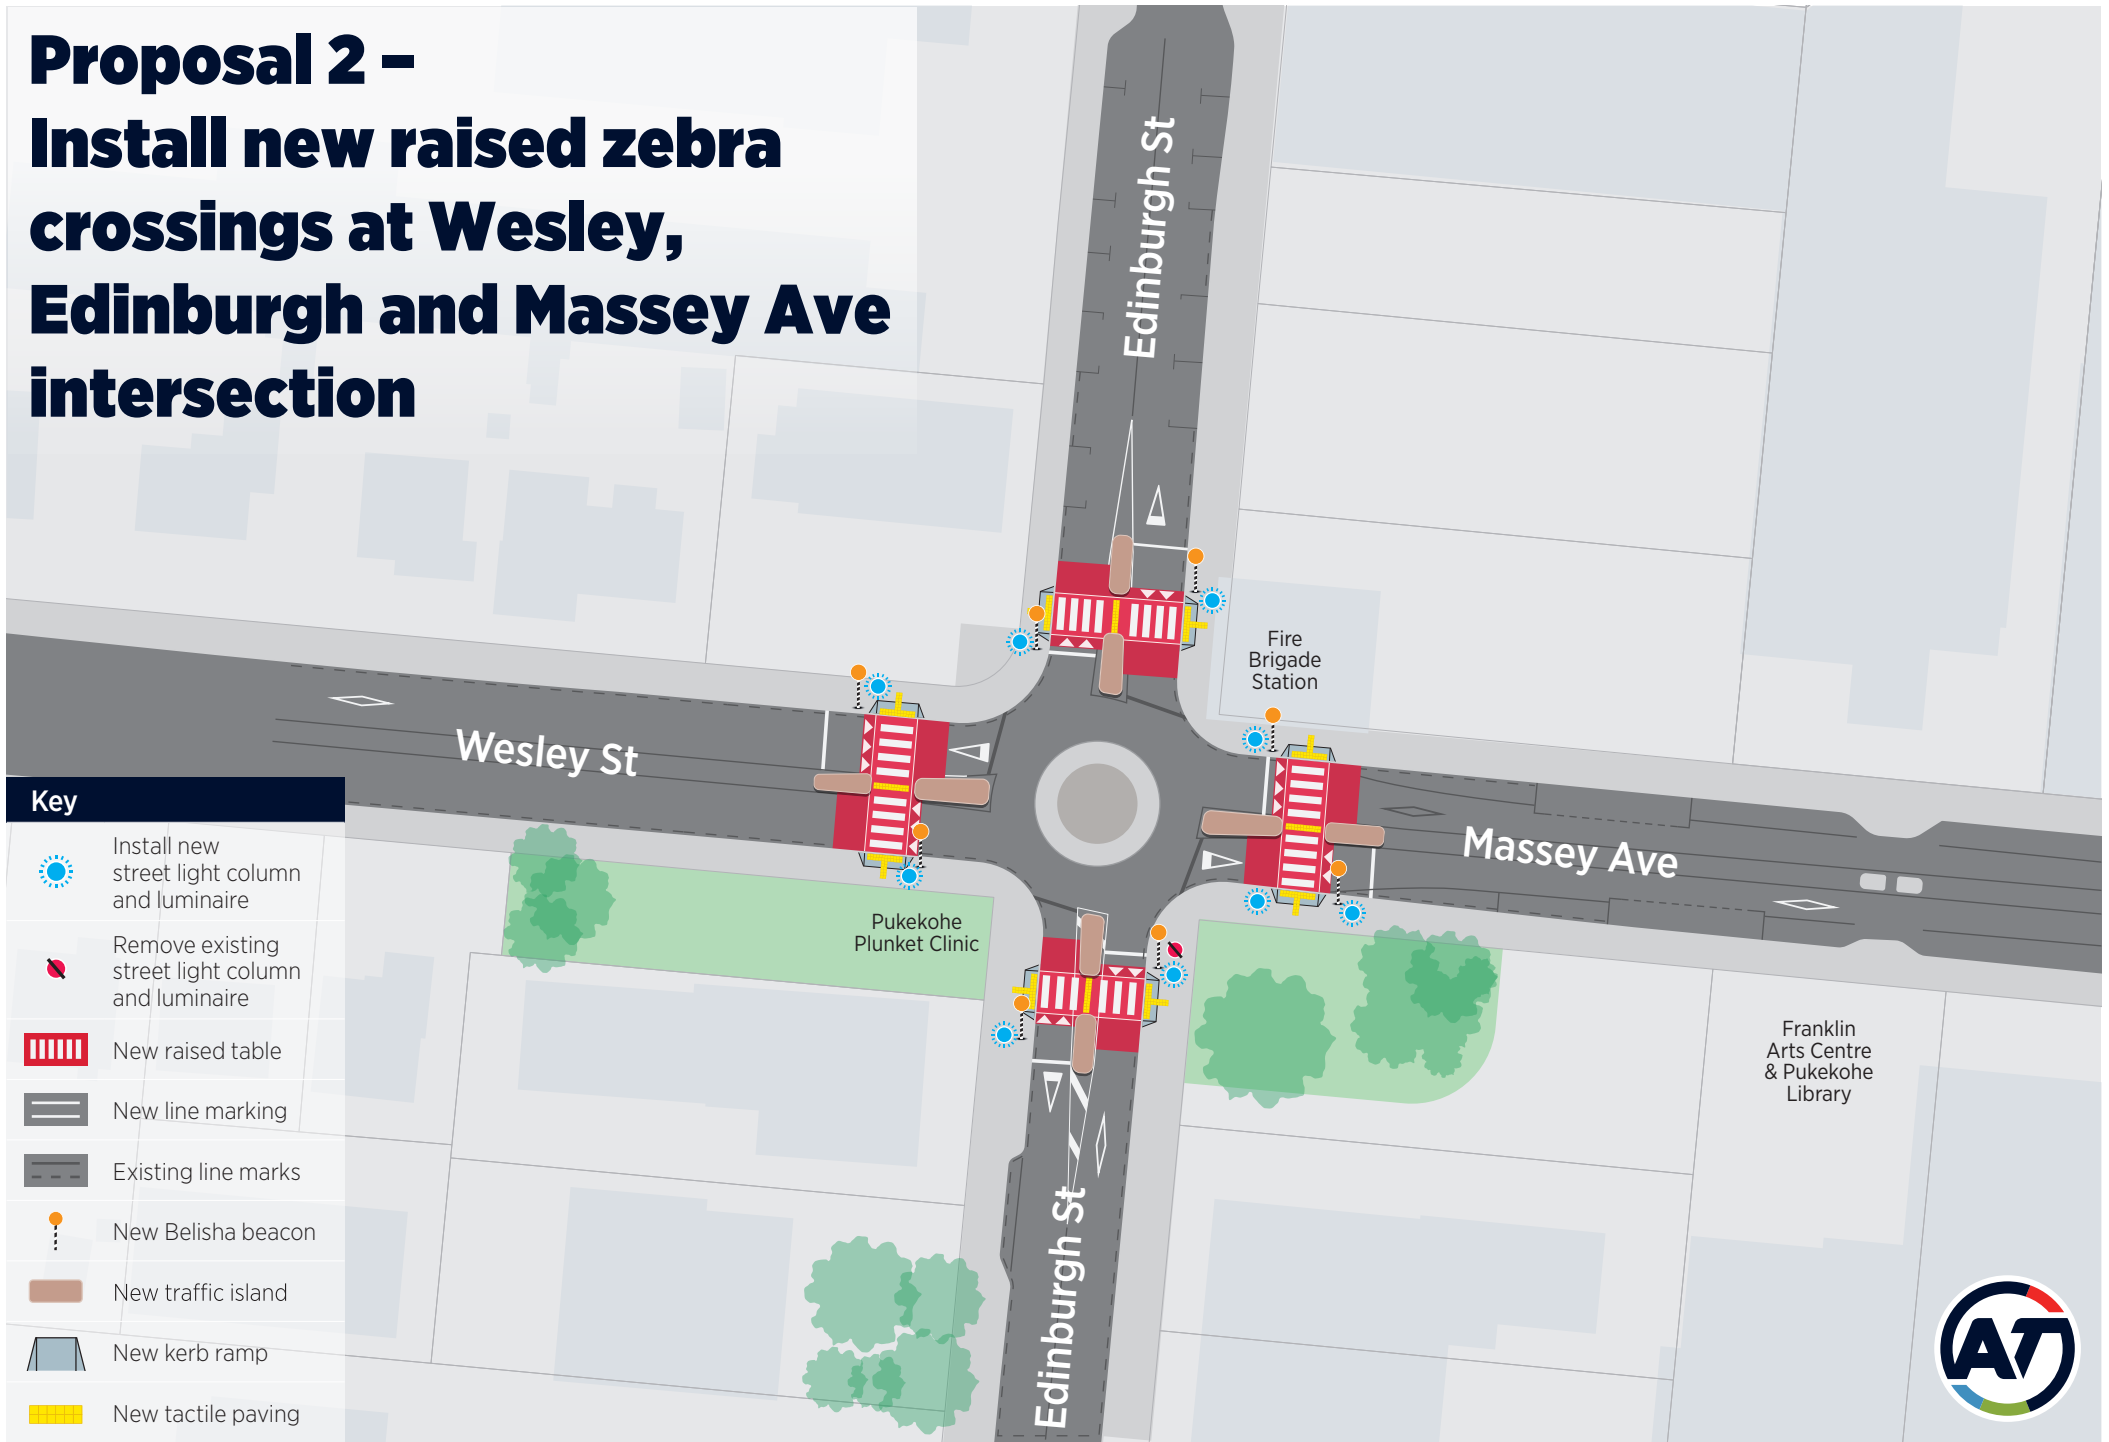

Key	
	Install new street light column and luminaire
	Remove existing street light column and luminaire
	New raised table
	New line marking
	Existing line marks
	New Belisha beacon
	New traffic island
	New kerb ramp
	New tactile paving

