






ORIGINAL SIZE A1

200mm
150
100
90
80
70
60
50
40
30
20
10
0

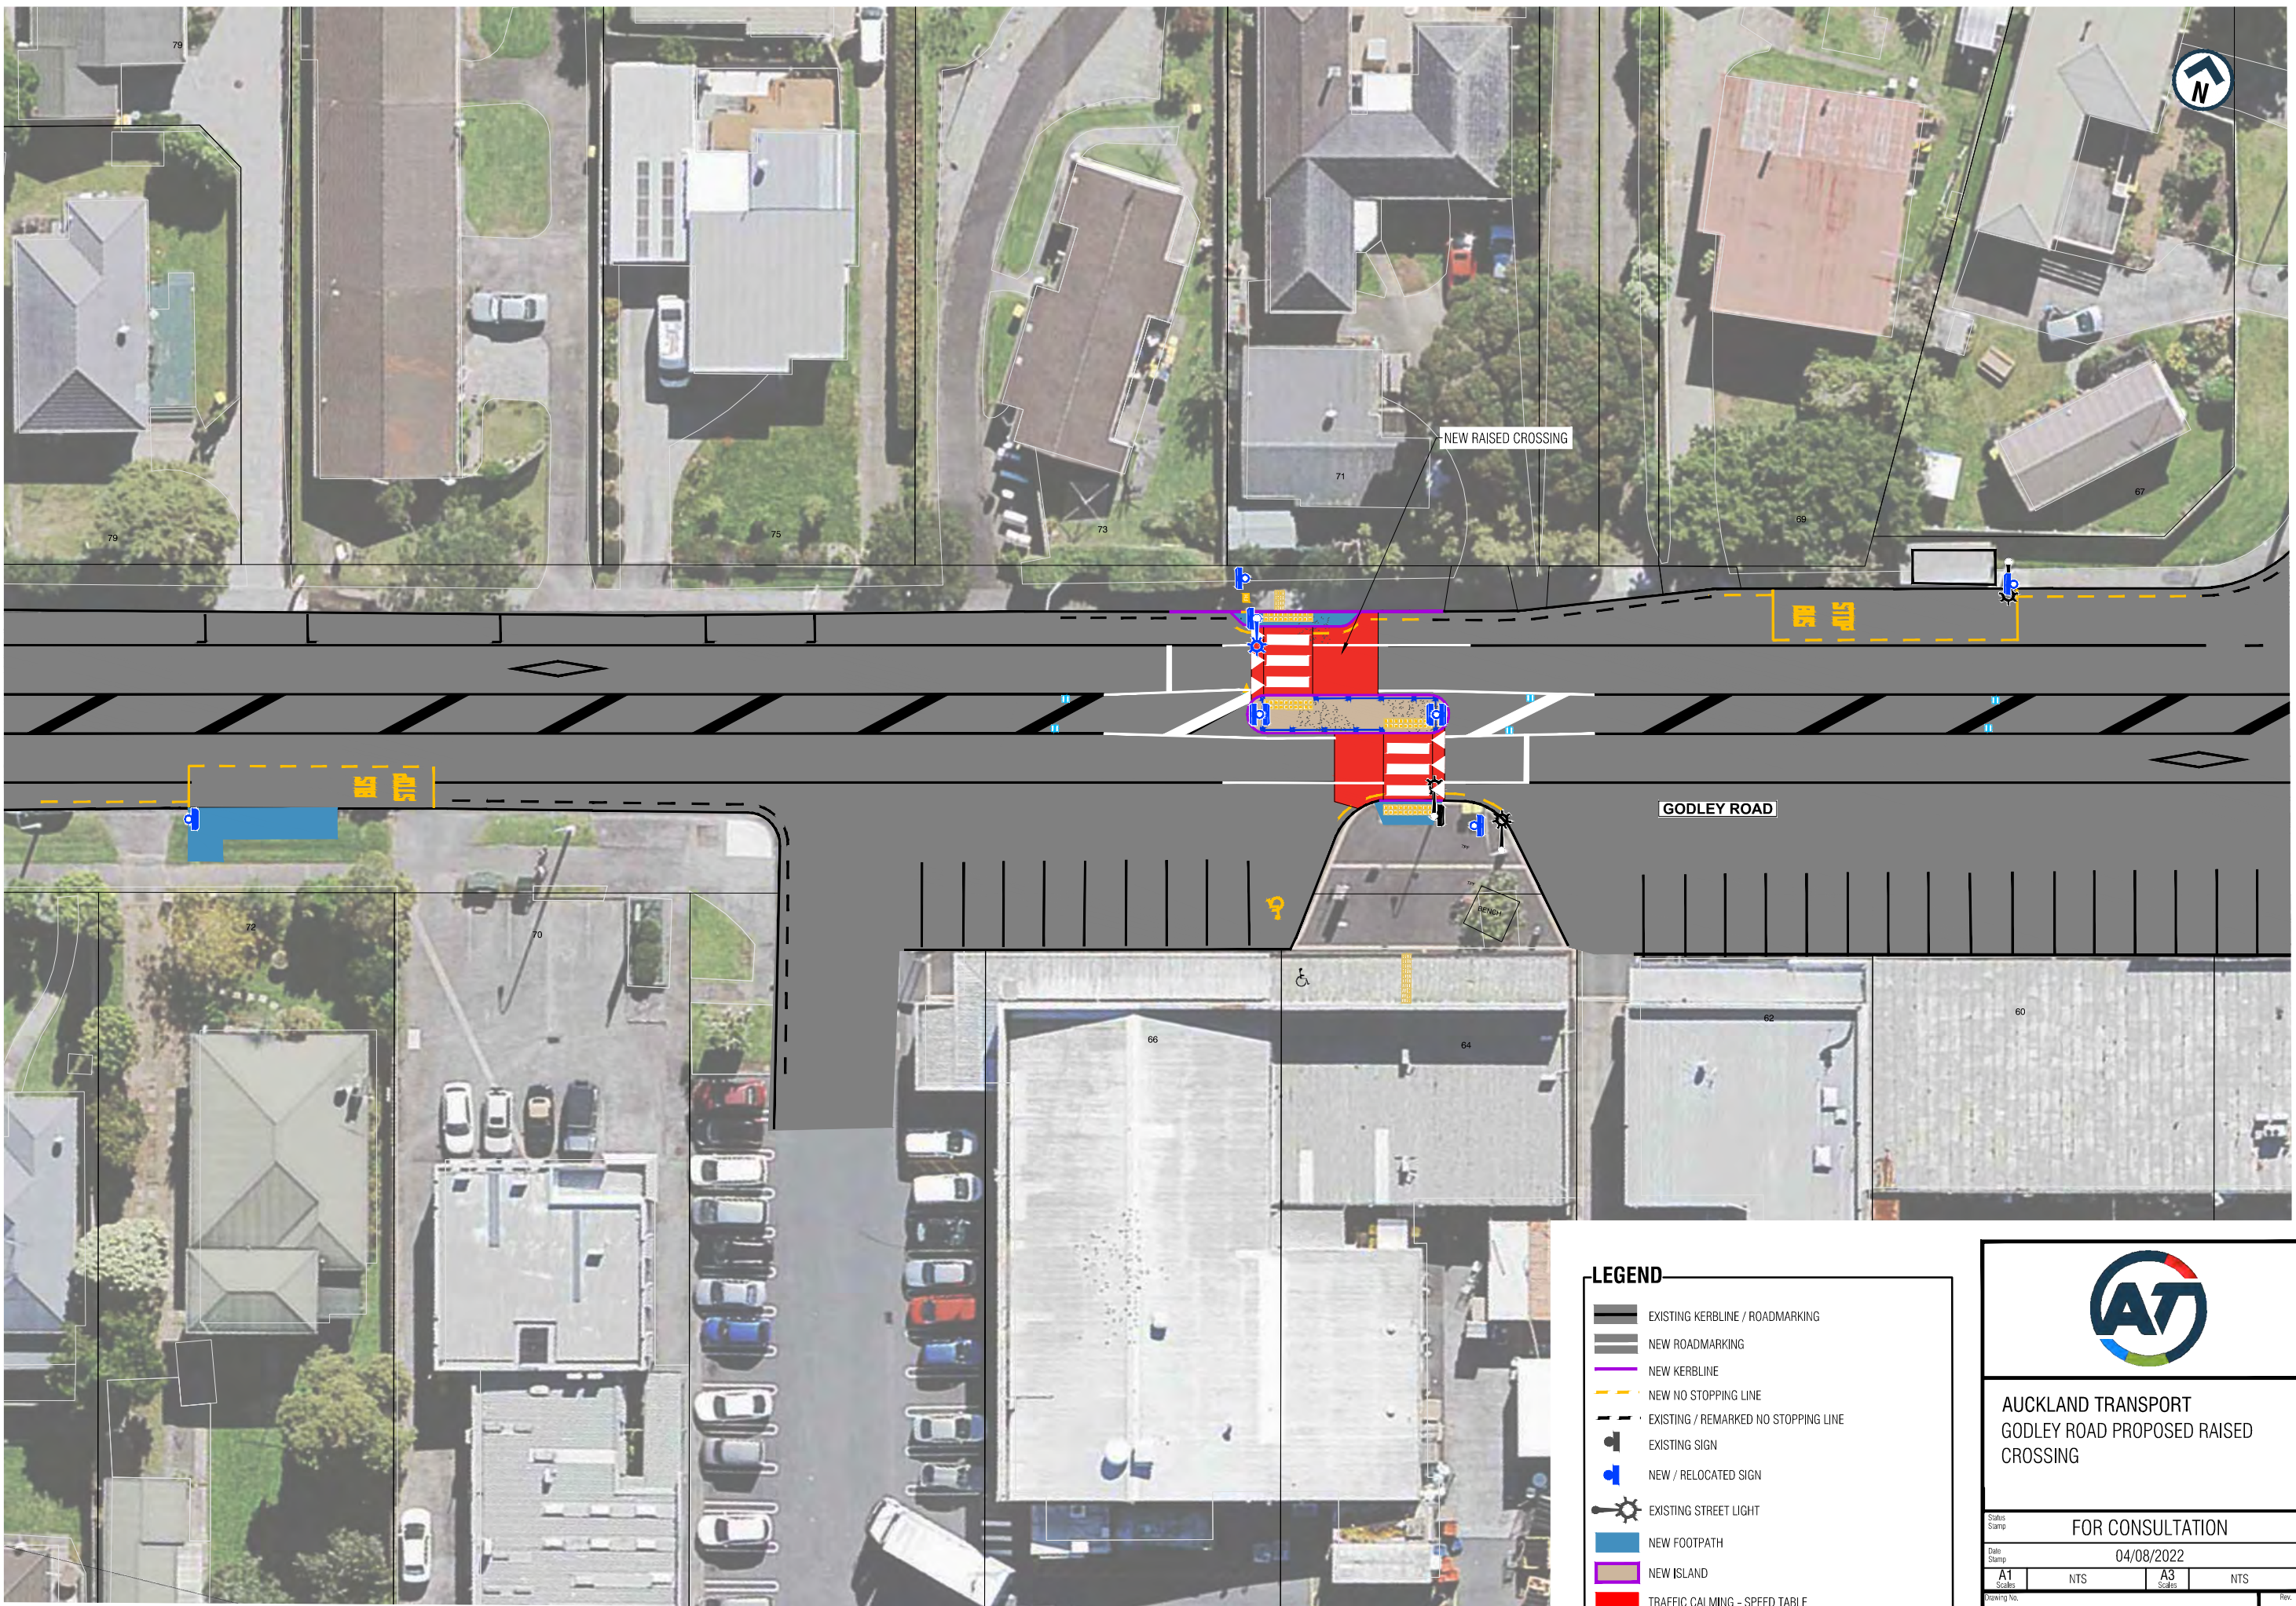

LEGEND

-  EXISTING KERBLINE / ROADMARKING
-  NEW ROADMARKING
-  NEW KERBLINE
-  NEW NO STOPPING LINE
-  EXISTING / REMARKED NO STOPPING LINE
-  EXISTING SIGN
-  NEW / RELOCATED SIGN
-  EXISTING STREET LIGHT
-  NEW FOOTPATH
-  NEW ISLAND
-  TRAFFIC CALMING - SPEED TABLE



**AUCKLAND TRANSPORT
GODLEY ROAD PROPOSED RAISED
CROSSING**

Status Stamp				FOR CONSULTATION	
Date Stamp				04/08/2022	
A1	NTS	A3	NTS		
Drawing No.				NZ113(001)_G30	
					B