




200mm
150
100
90
80
70
60
50
40
30
20
10
0
ORIGINAL SIZE A1

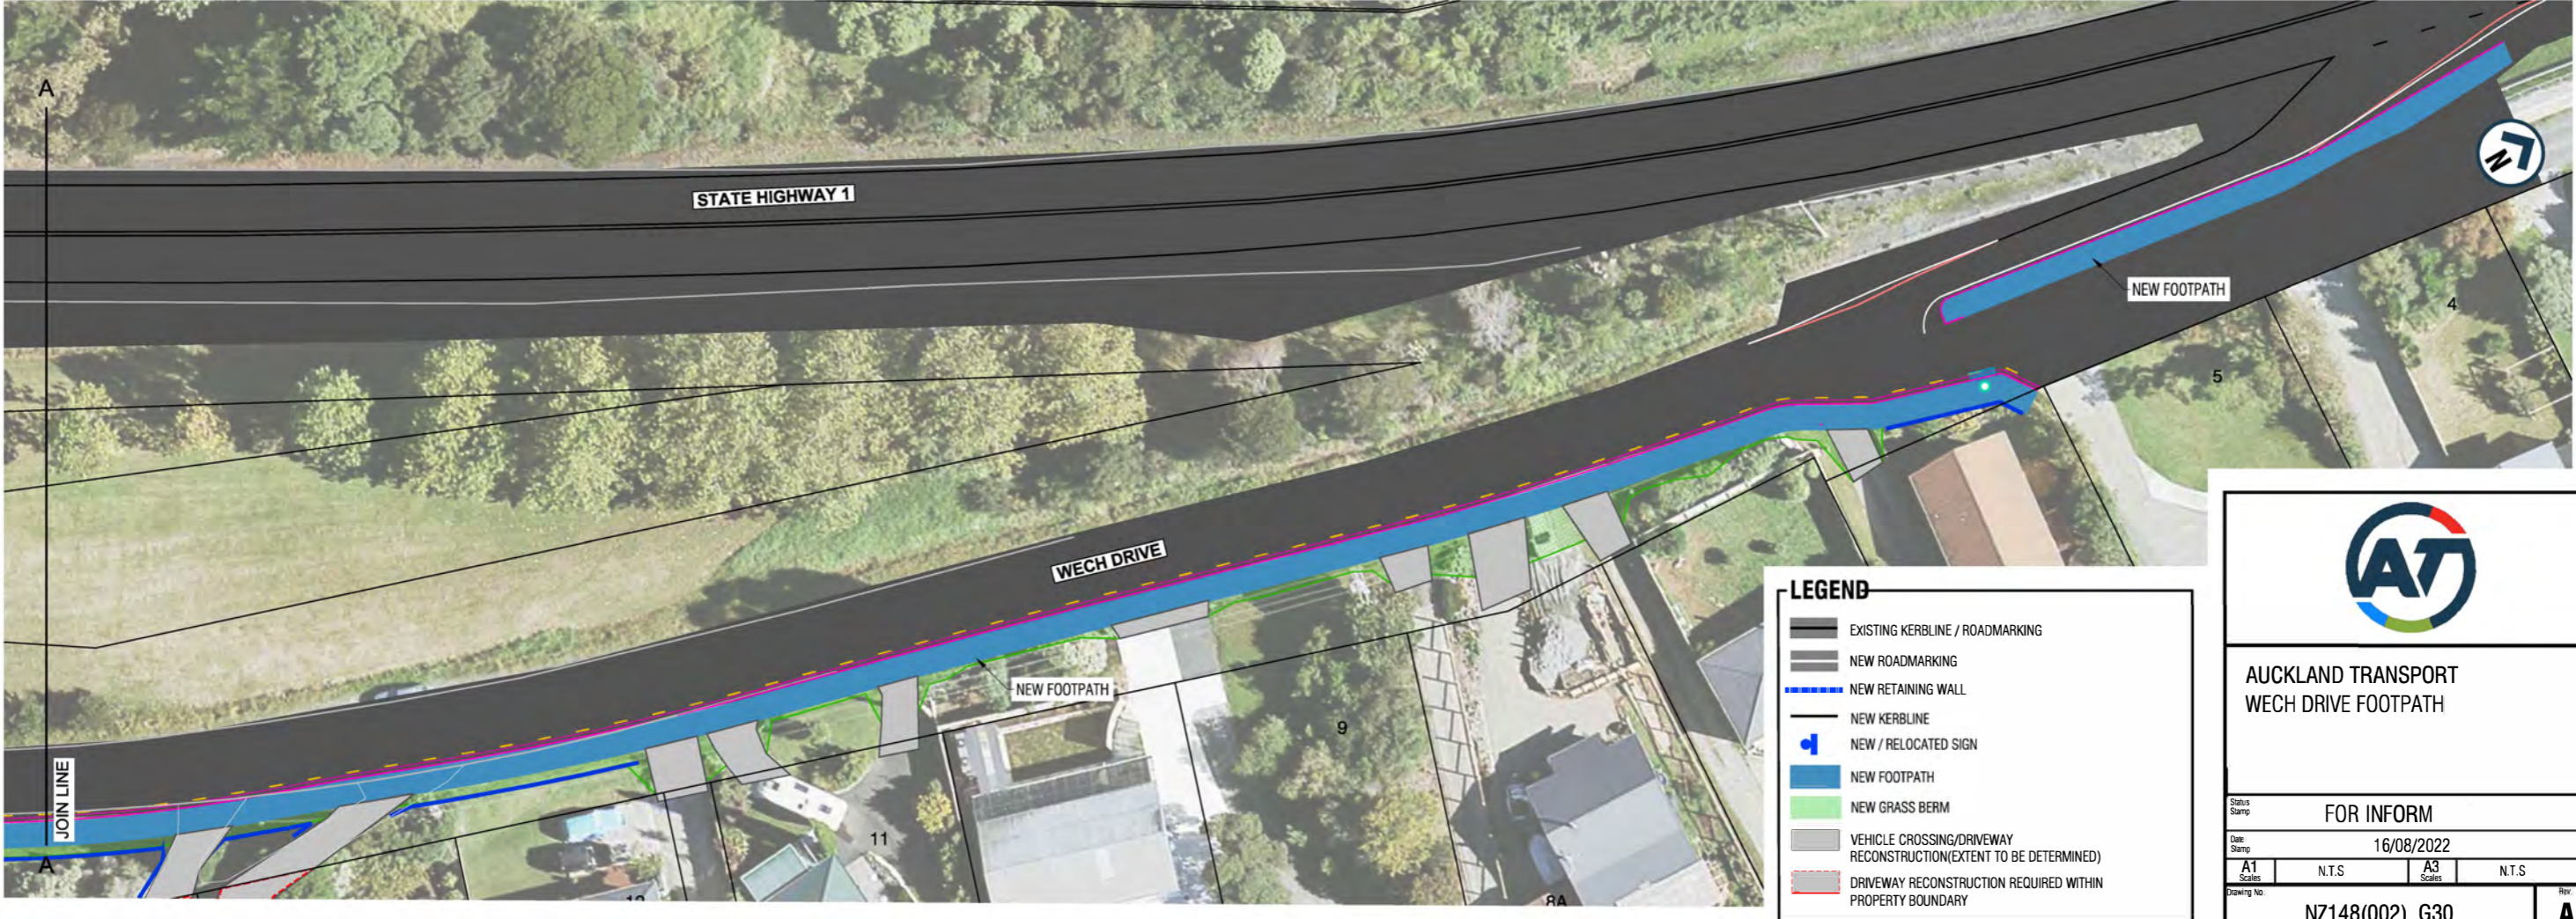

LEGEND

- EXISTING KERBLINE / ROADMARKING
- NEW ROADMARKING
- NEW RETAINING WALL
- NEW KERBLINE
- NEW / RELOCATED SIGN
- NEW FOOTPATH
- NEW GRASS BERM
- VEHICLE CROSSING/DRIVEWAY RECONSTRUCTION(EXTENT TO BE DETERMINED)
- DRIVEWAY RECONSTRUCTION REQUIRED WITHIN PROPERTY BOUNDARY

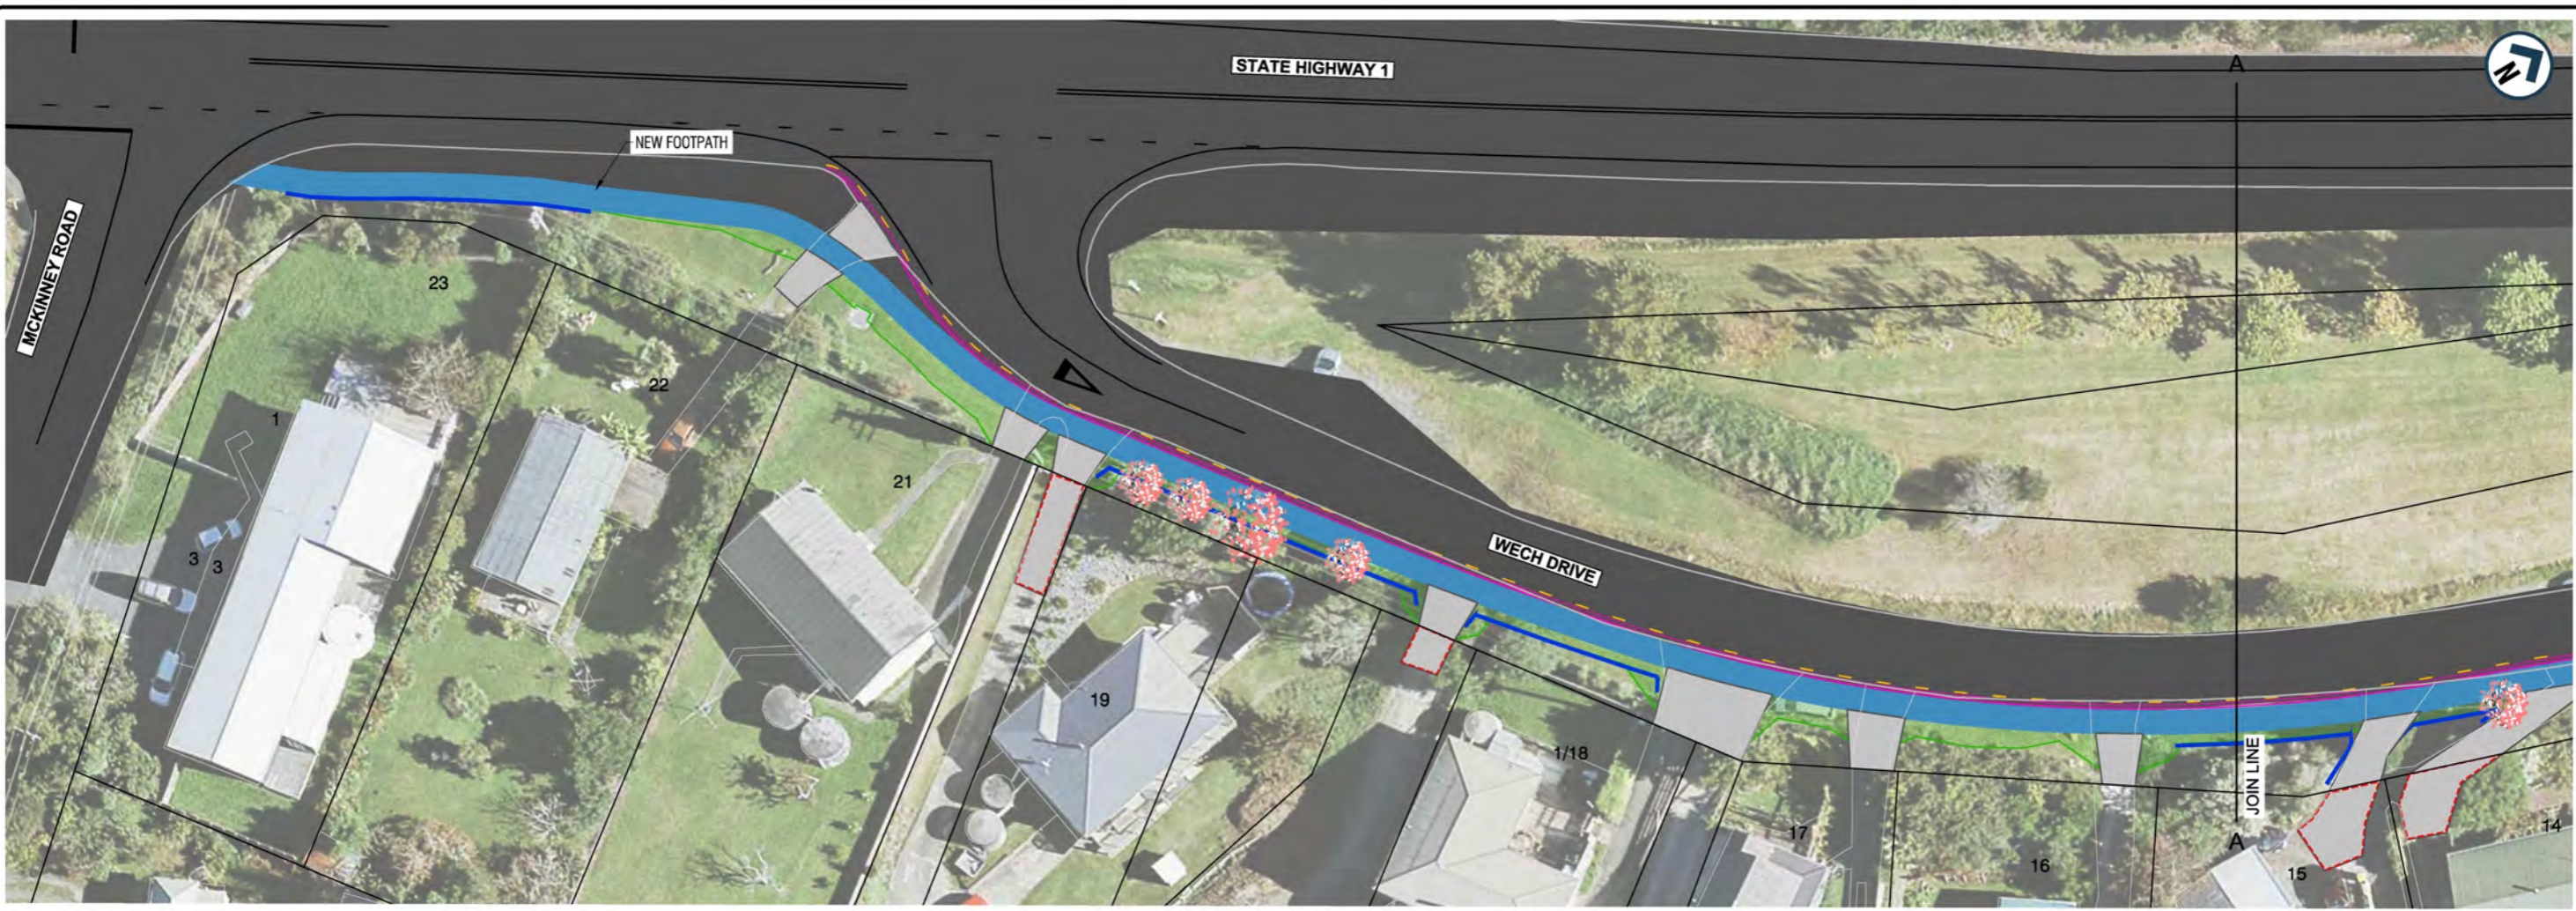

AUCKLAND TRANSPORT
WECH DRIVE FOOTPATH

Status Stamp: FOR INFORM

Date Stamp: 16/08/2022

A1 Scales	N.T.S	A3 Scales	N.T.S
-----------	-------	-----------	-------

Drawing No: NZ148(002)_G30

Rev: **A**