
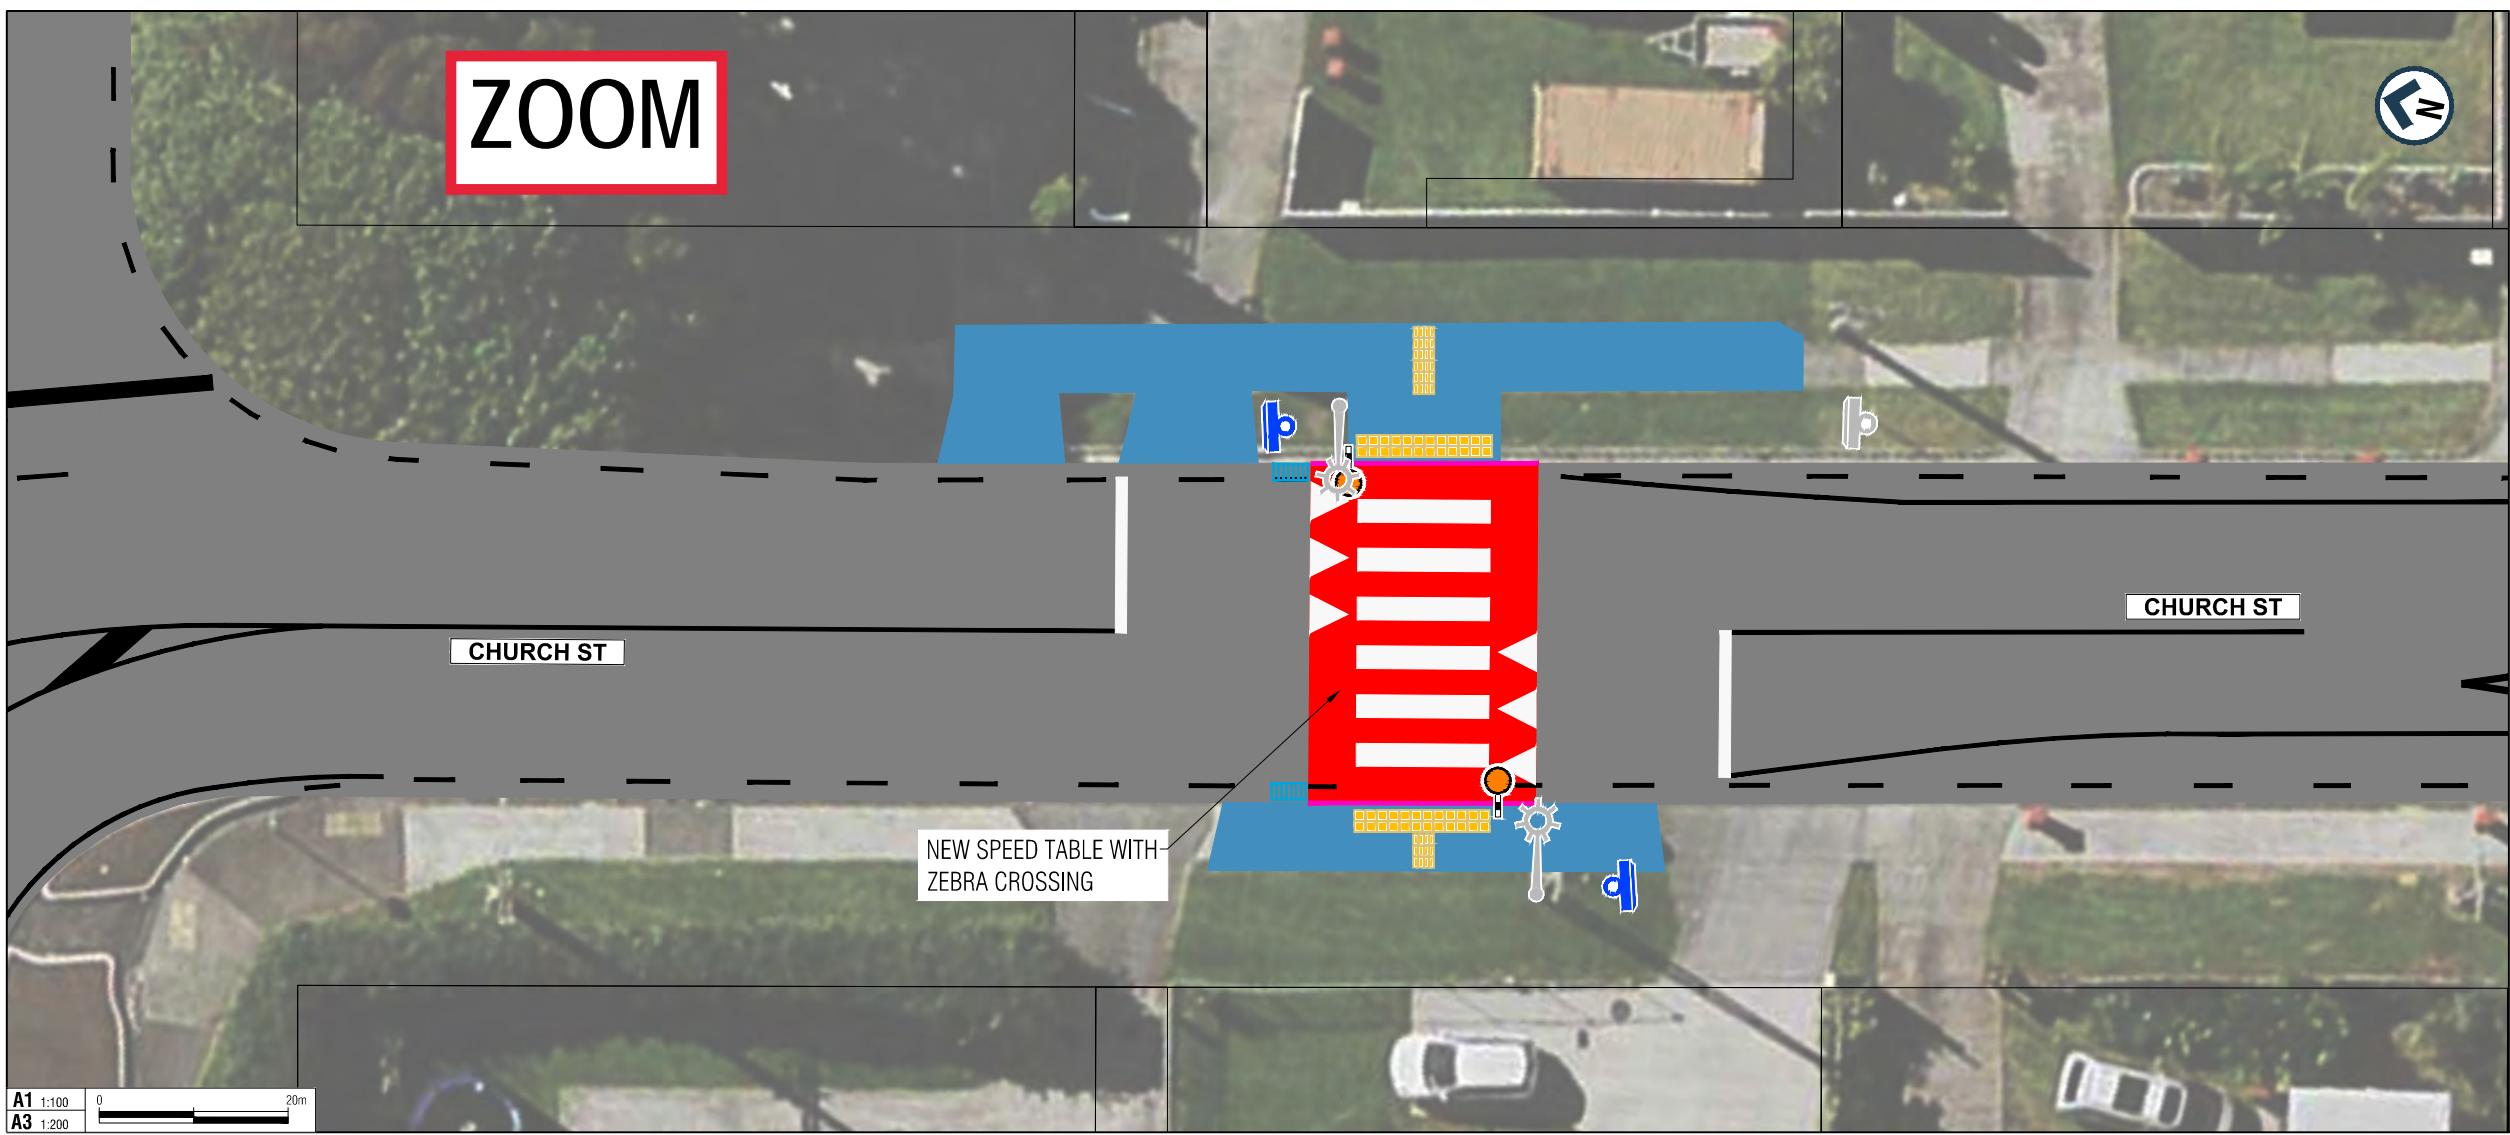


200mm DO NOT SCALE - IF IN DOUBT, ASK
150
100
90
80
70
60
50
40
30
20
10
0
ORIGINAL SIZE A1

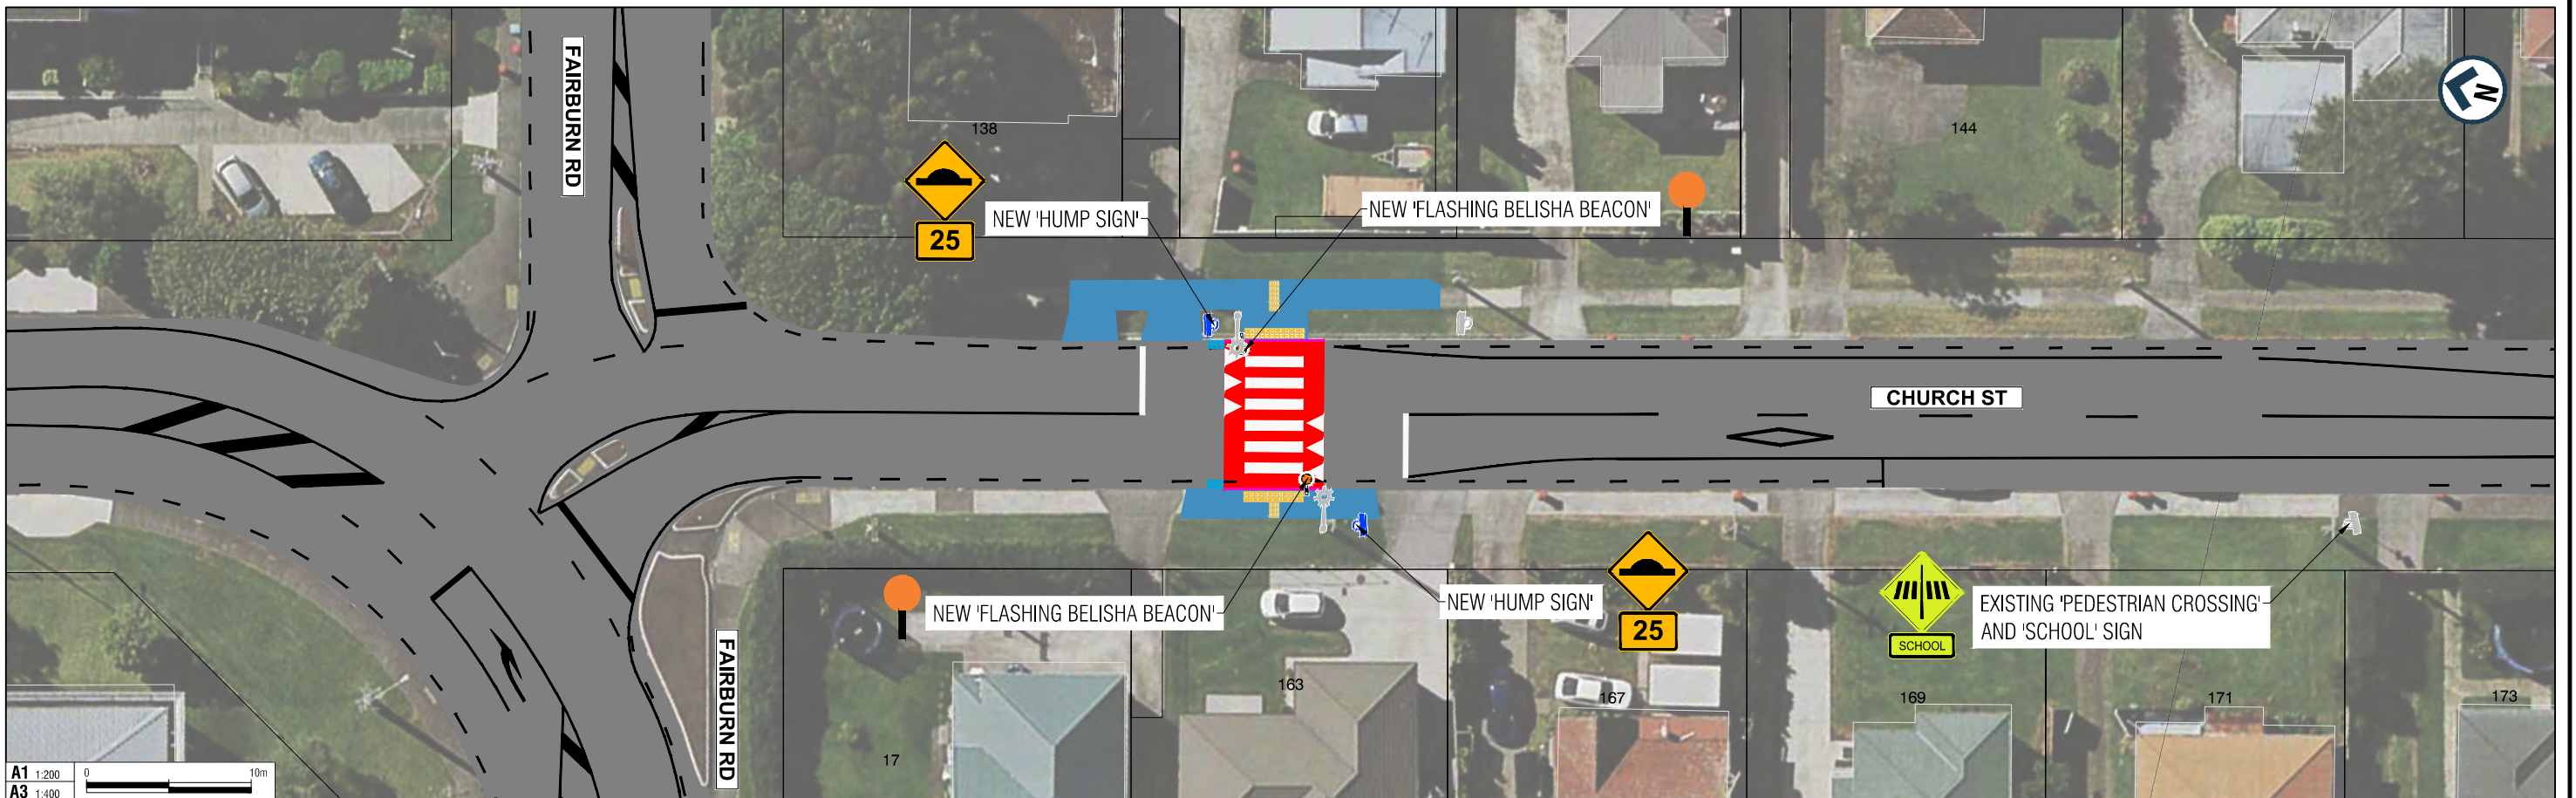

LEGEND

	PROPERTY BOUNDARY
	NEW LINE MARKING
	EXISTING LINE MARKING
	NEW KERB
	NEW CATCHPIT
	NEW SIGN
	EXISTING SIGN
	NEW BELISHA
	EXISTING STREETLIGHT
	NEW SPEED TABLE
	NEW FOOTPATH
	NEW TACTILE PAVER

AUCKLAND TRANSPORT
SCHOOL SPEED MANAGEMENT
TRANCHE 2B
FAIRBURN CLUSTER

Status Stamp: **FOR CONSULTATION**

Date Stamp: 7/28/22

A1 Scales	1:250 1:100	A3 Scales	1:500 1:200
-----------	-------------	-----------	-------------

Drawing No: 1-A8306.13_G030

Rev. **A**

A1 1:100
A3 1:200