


200mm DO NOT SCALE - IF IN DOUBT, ASK
150
100
90
80
70
60
50
40
30
20
10
0
ORIGINAL SIZE A1

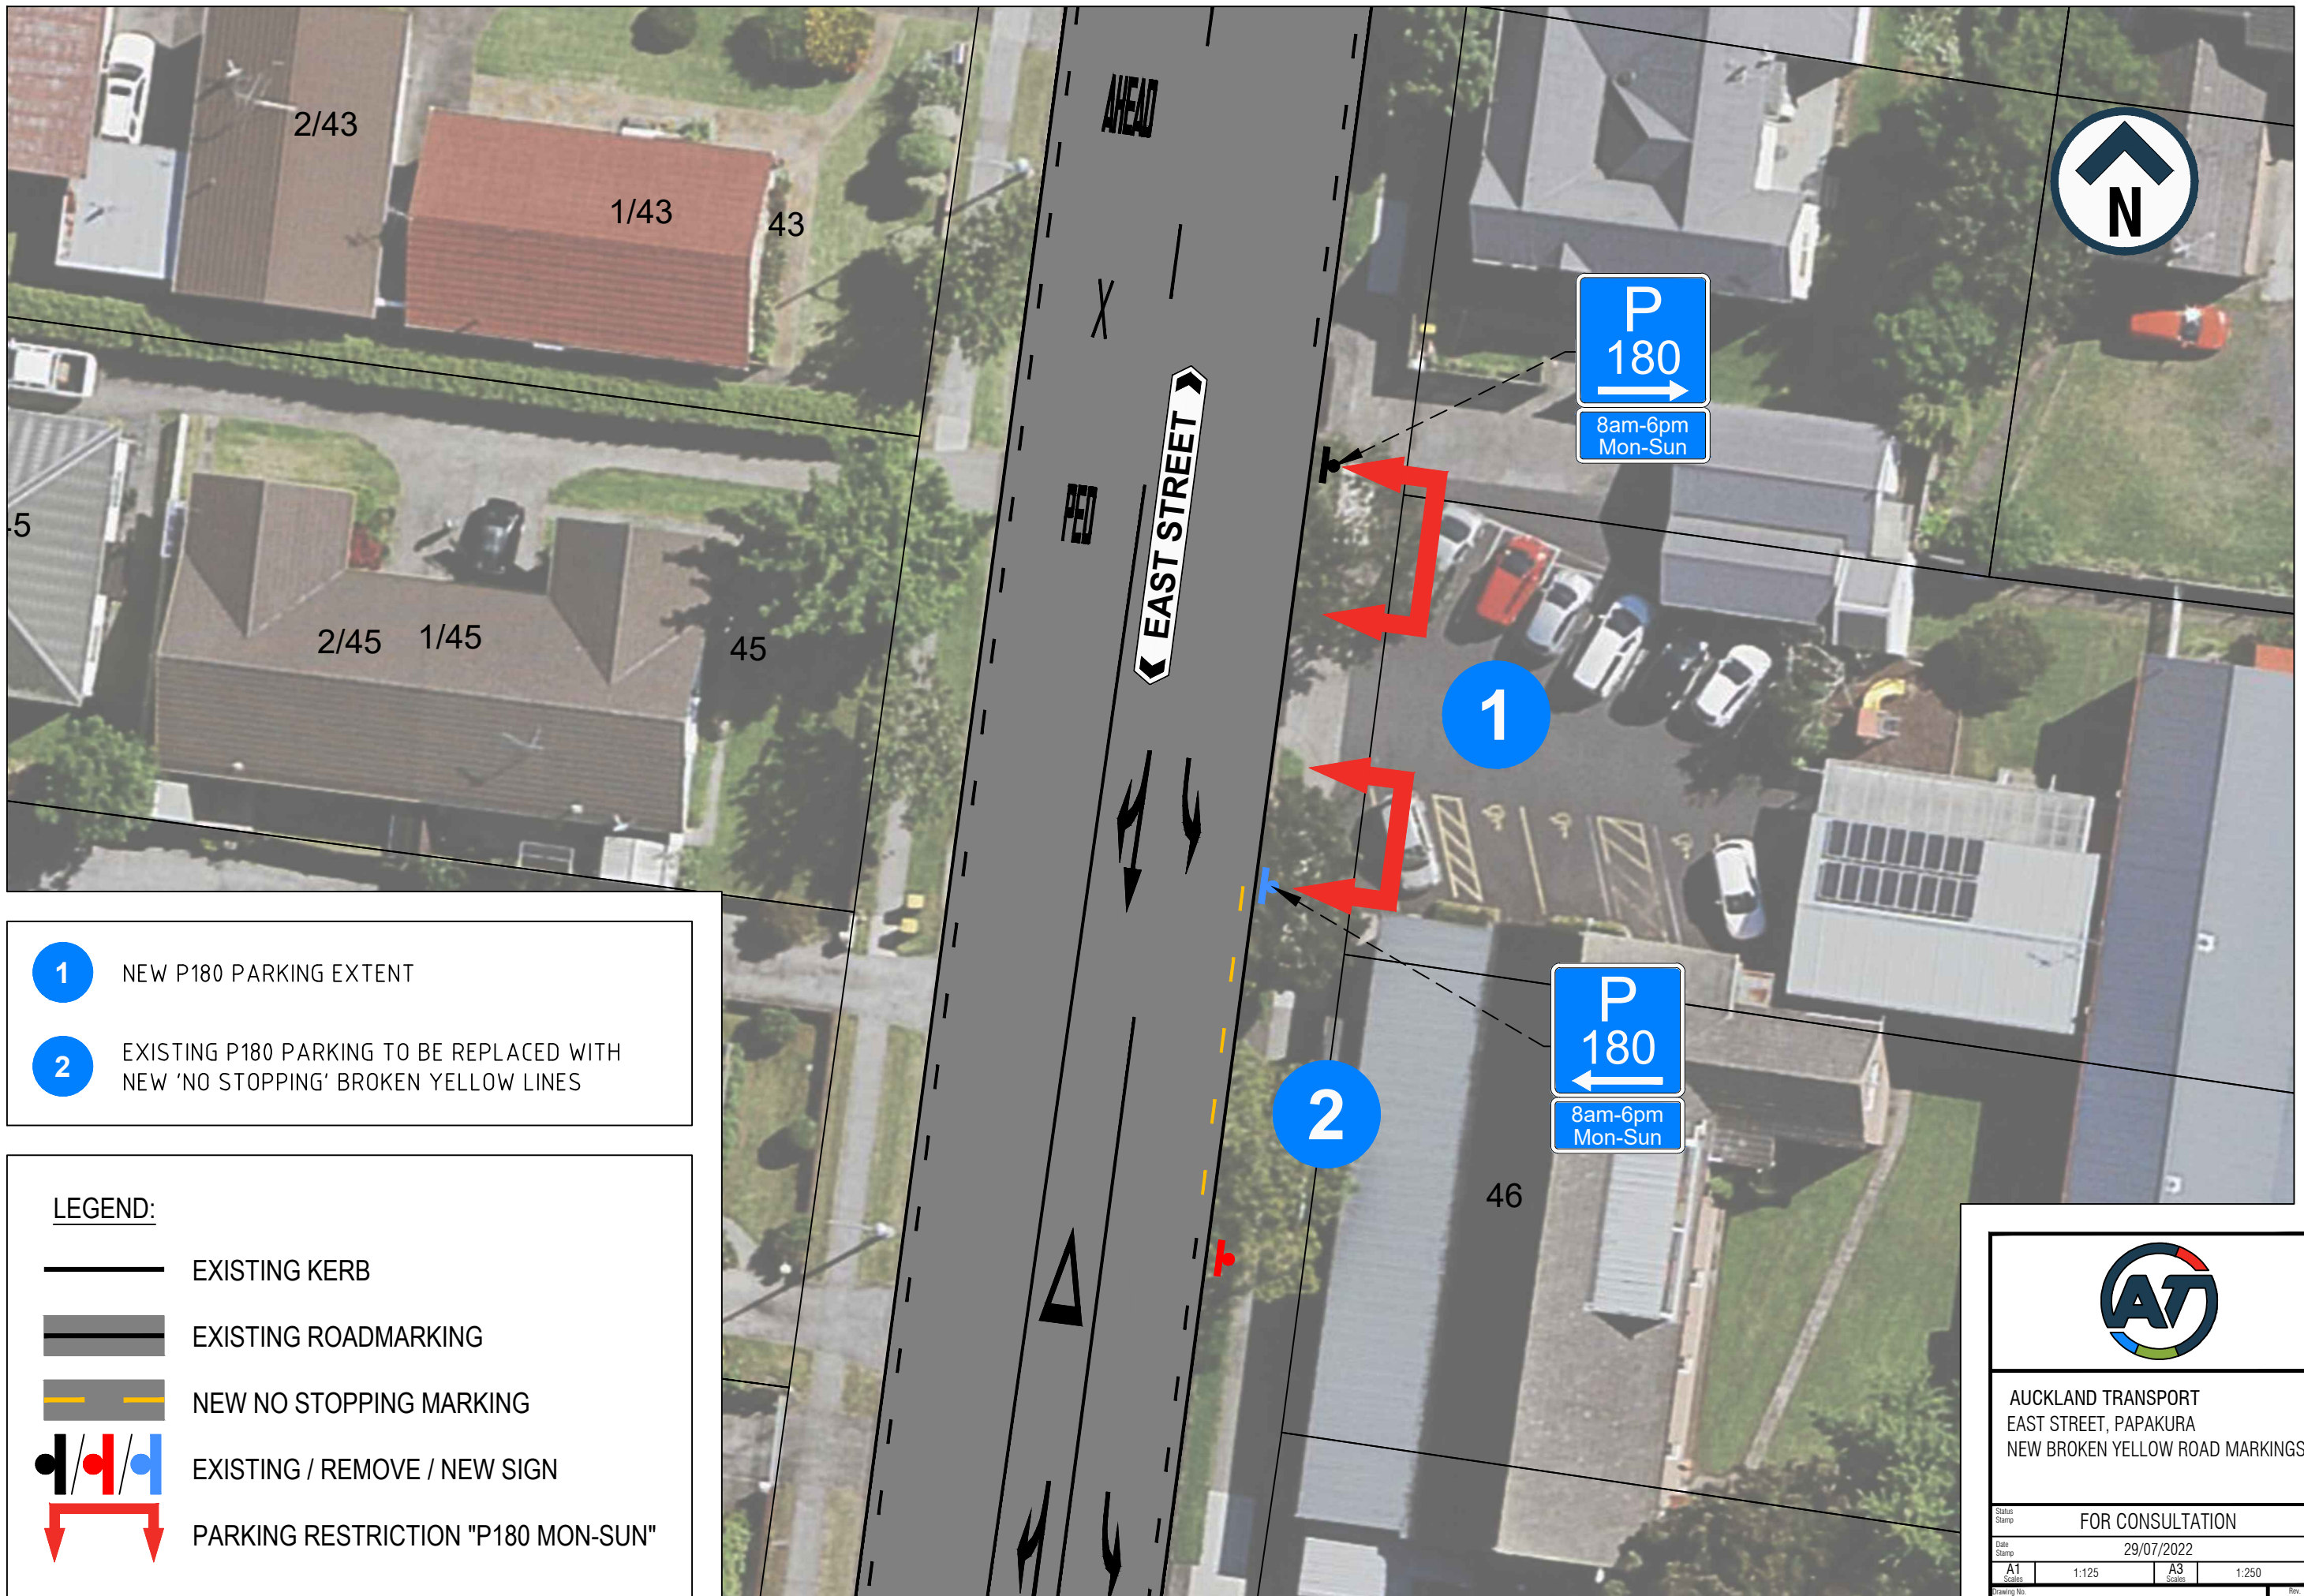

- 1 NEW P180 PARKING EXTENT
- 2 EXISTING P180 PARKING TO BE REPLACED WITH NEW 'NO STOPPING' BROKEN YELLOW LINES

LEGEND:

- EXISTING KERB
- EXISTING ROADMARKING
- NEW NO STOPPING MARKING
- EXISTING / REMOVE / NEW SIGN
- PARKING RESTRICTION "P180 MON-SUN"

AT

AUCKLAND TRANSPORT
EAST STREET, PAKAKURA
NEW BROKEN YELLOW ROAD MARKINGS

FOR CONSULTATION

Date Stamp: 29/07/2022

A1	1:125	A3	1:250
----	-------	----	-------

Drawing No. PAGE 1 OF 1