


LEGEND:

- EXISTING KERBLINE
- NEW KERBLINE
- EXISTING ROADMARKING
- NEW WHITE ROADMARKING
- NEW YELLOW ROADMARKING
- EXISTING DRIVEWAY
- NEW DRIVEWAY
- NEW RED DRIVEWAY
- EXISTING FOOTPATH
- NEW CONCRETE FOOTPATH
- REGRADE GRASS BERM
- NEW PRAM CROSSING
- NEW TACTILE PAVEMENT
- NEW TRAFFIC SIGN
- NEW TRAFFIC SIGNAL POLE
- NEW STREETLIGHT
- TRIM / REMOVE EXISTING VEGETATION

ORIGINAL SIZE A1
20mm DO NOT SCALE - IF IN DOUBT, ASK

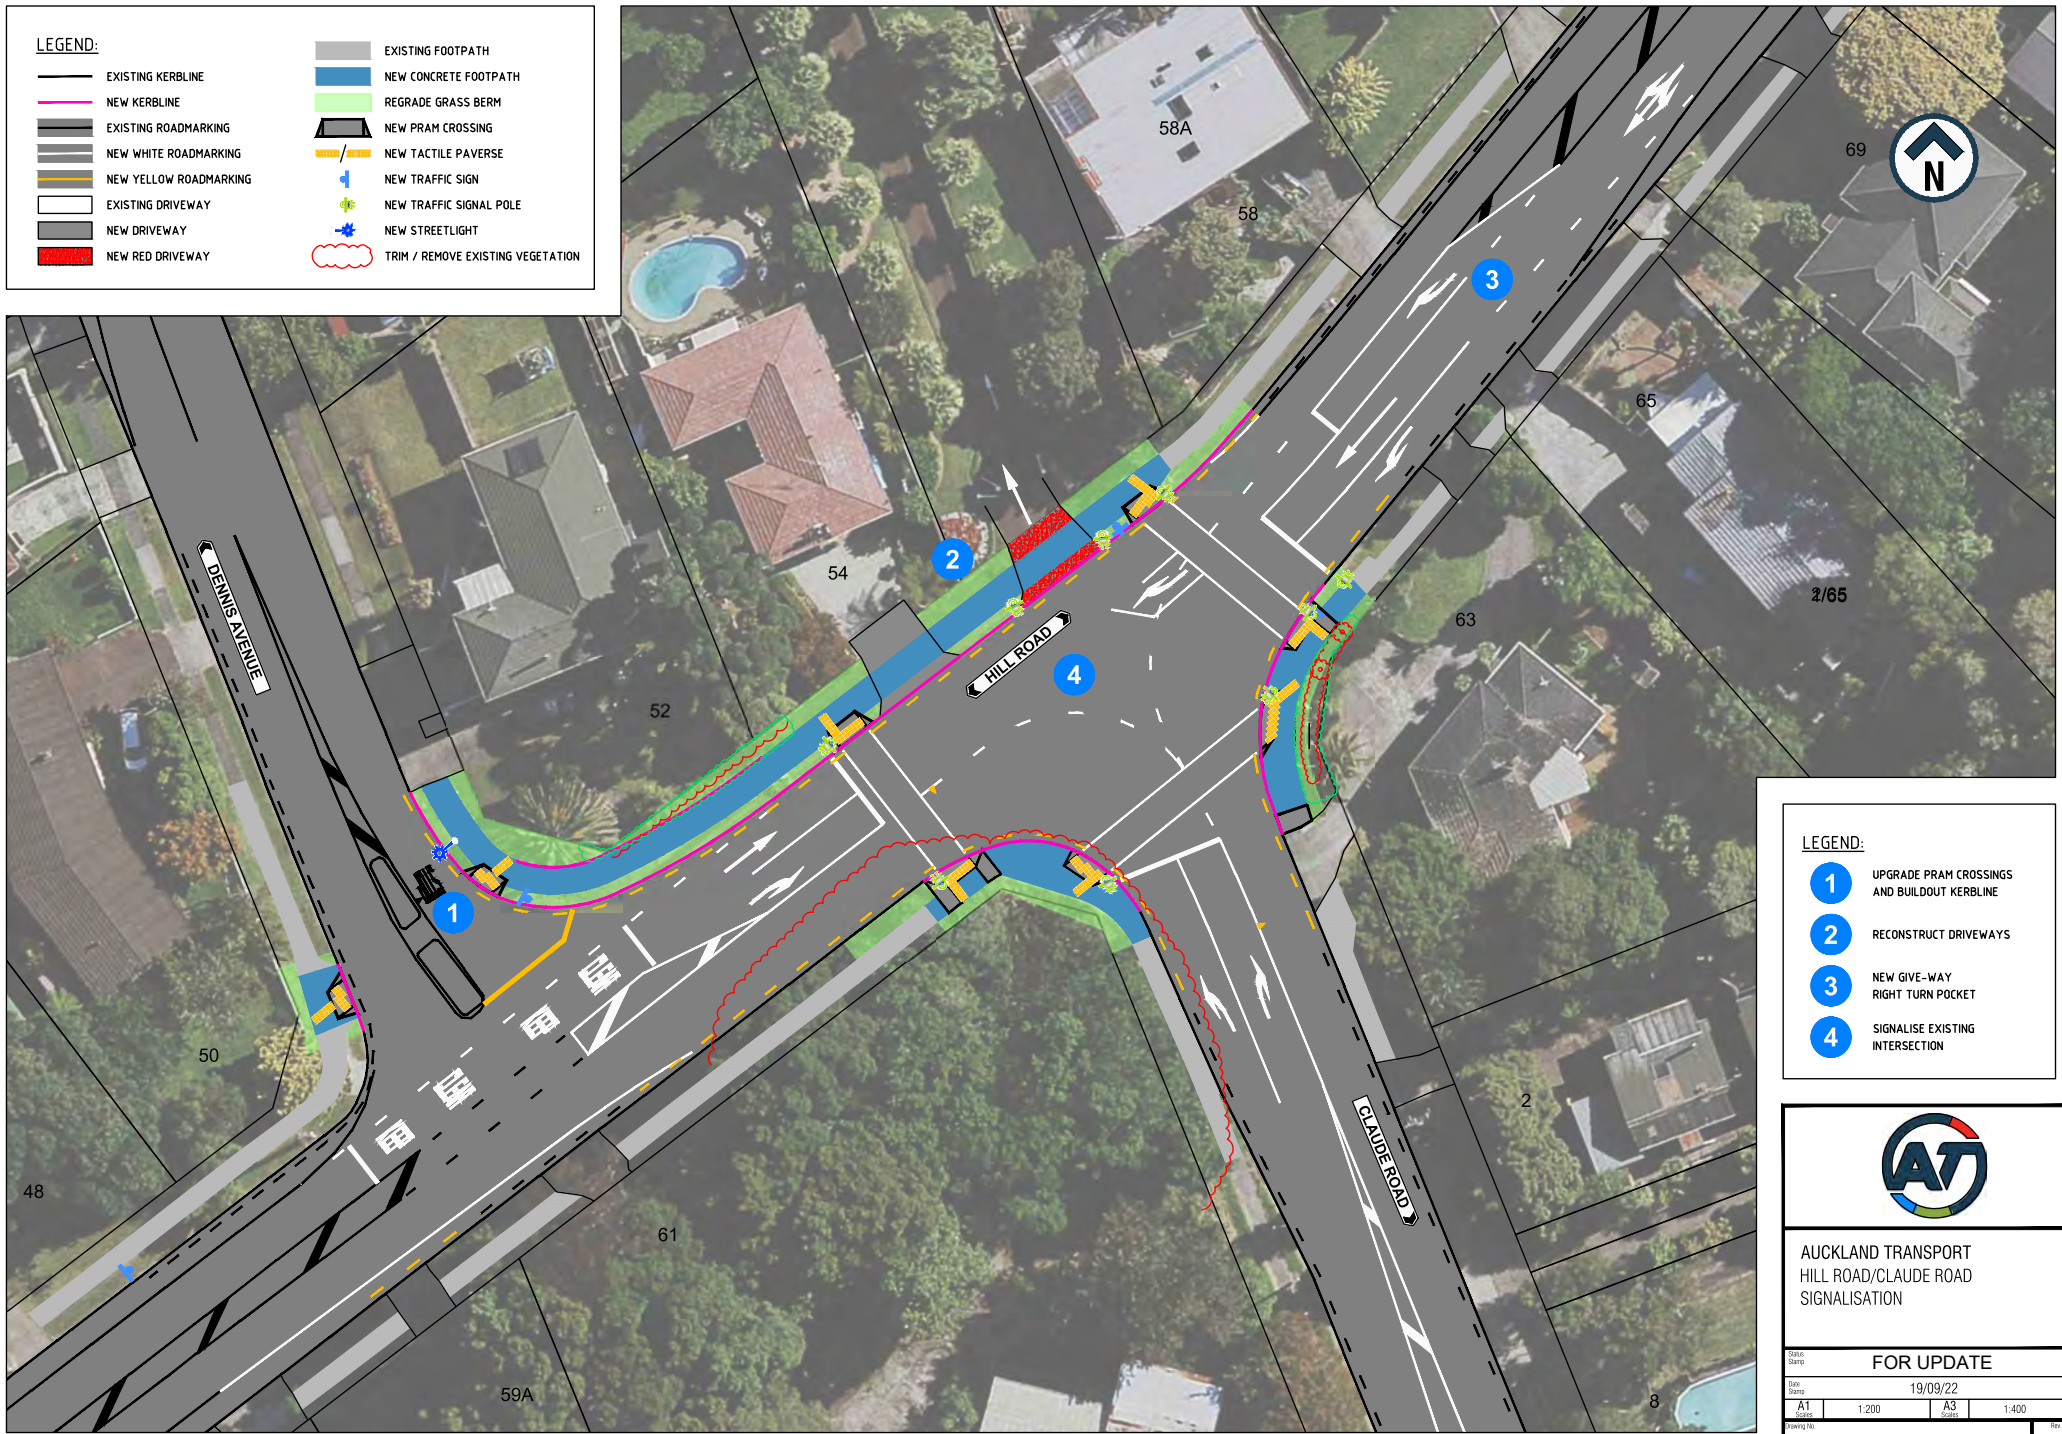

- LEGEND:**
- 1** UPGRADE PRAM CROSSINGS AND BUILDOUT KERBLINE
 - 2** RECONSTRUCT DRIVEWAYS
 - 3** NEW GIVE-WAY RIGHT TURN POCKET
 - 4** SIGNALISE EXISTING INTERSECTION



**AUCKLAND TRANSPORT
HILL ROAD/CLAUDE ROAD
SIGNALISATION**

Date				19/09/22			
Time				19/09/22			
A1 Scale 1:200		A3 Scale 1:400		Title		FOR UPDATE	
Drawing No.				3810136-328-TA-EXTERNAL			
							C