





20mm
150
100
90
80
70
60
50
40
30
20
10
0
ORIGINAL SIZE
A1

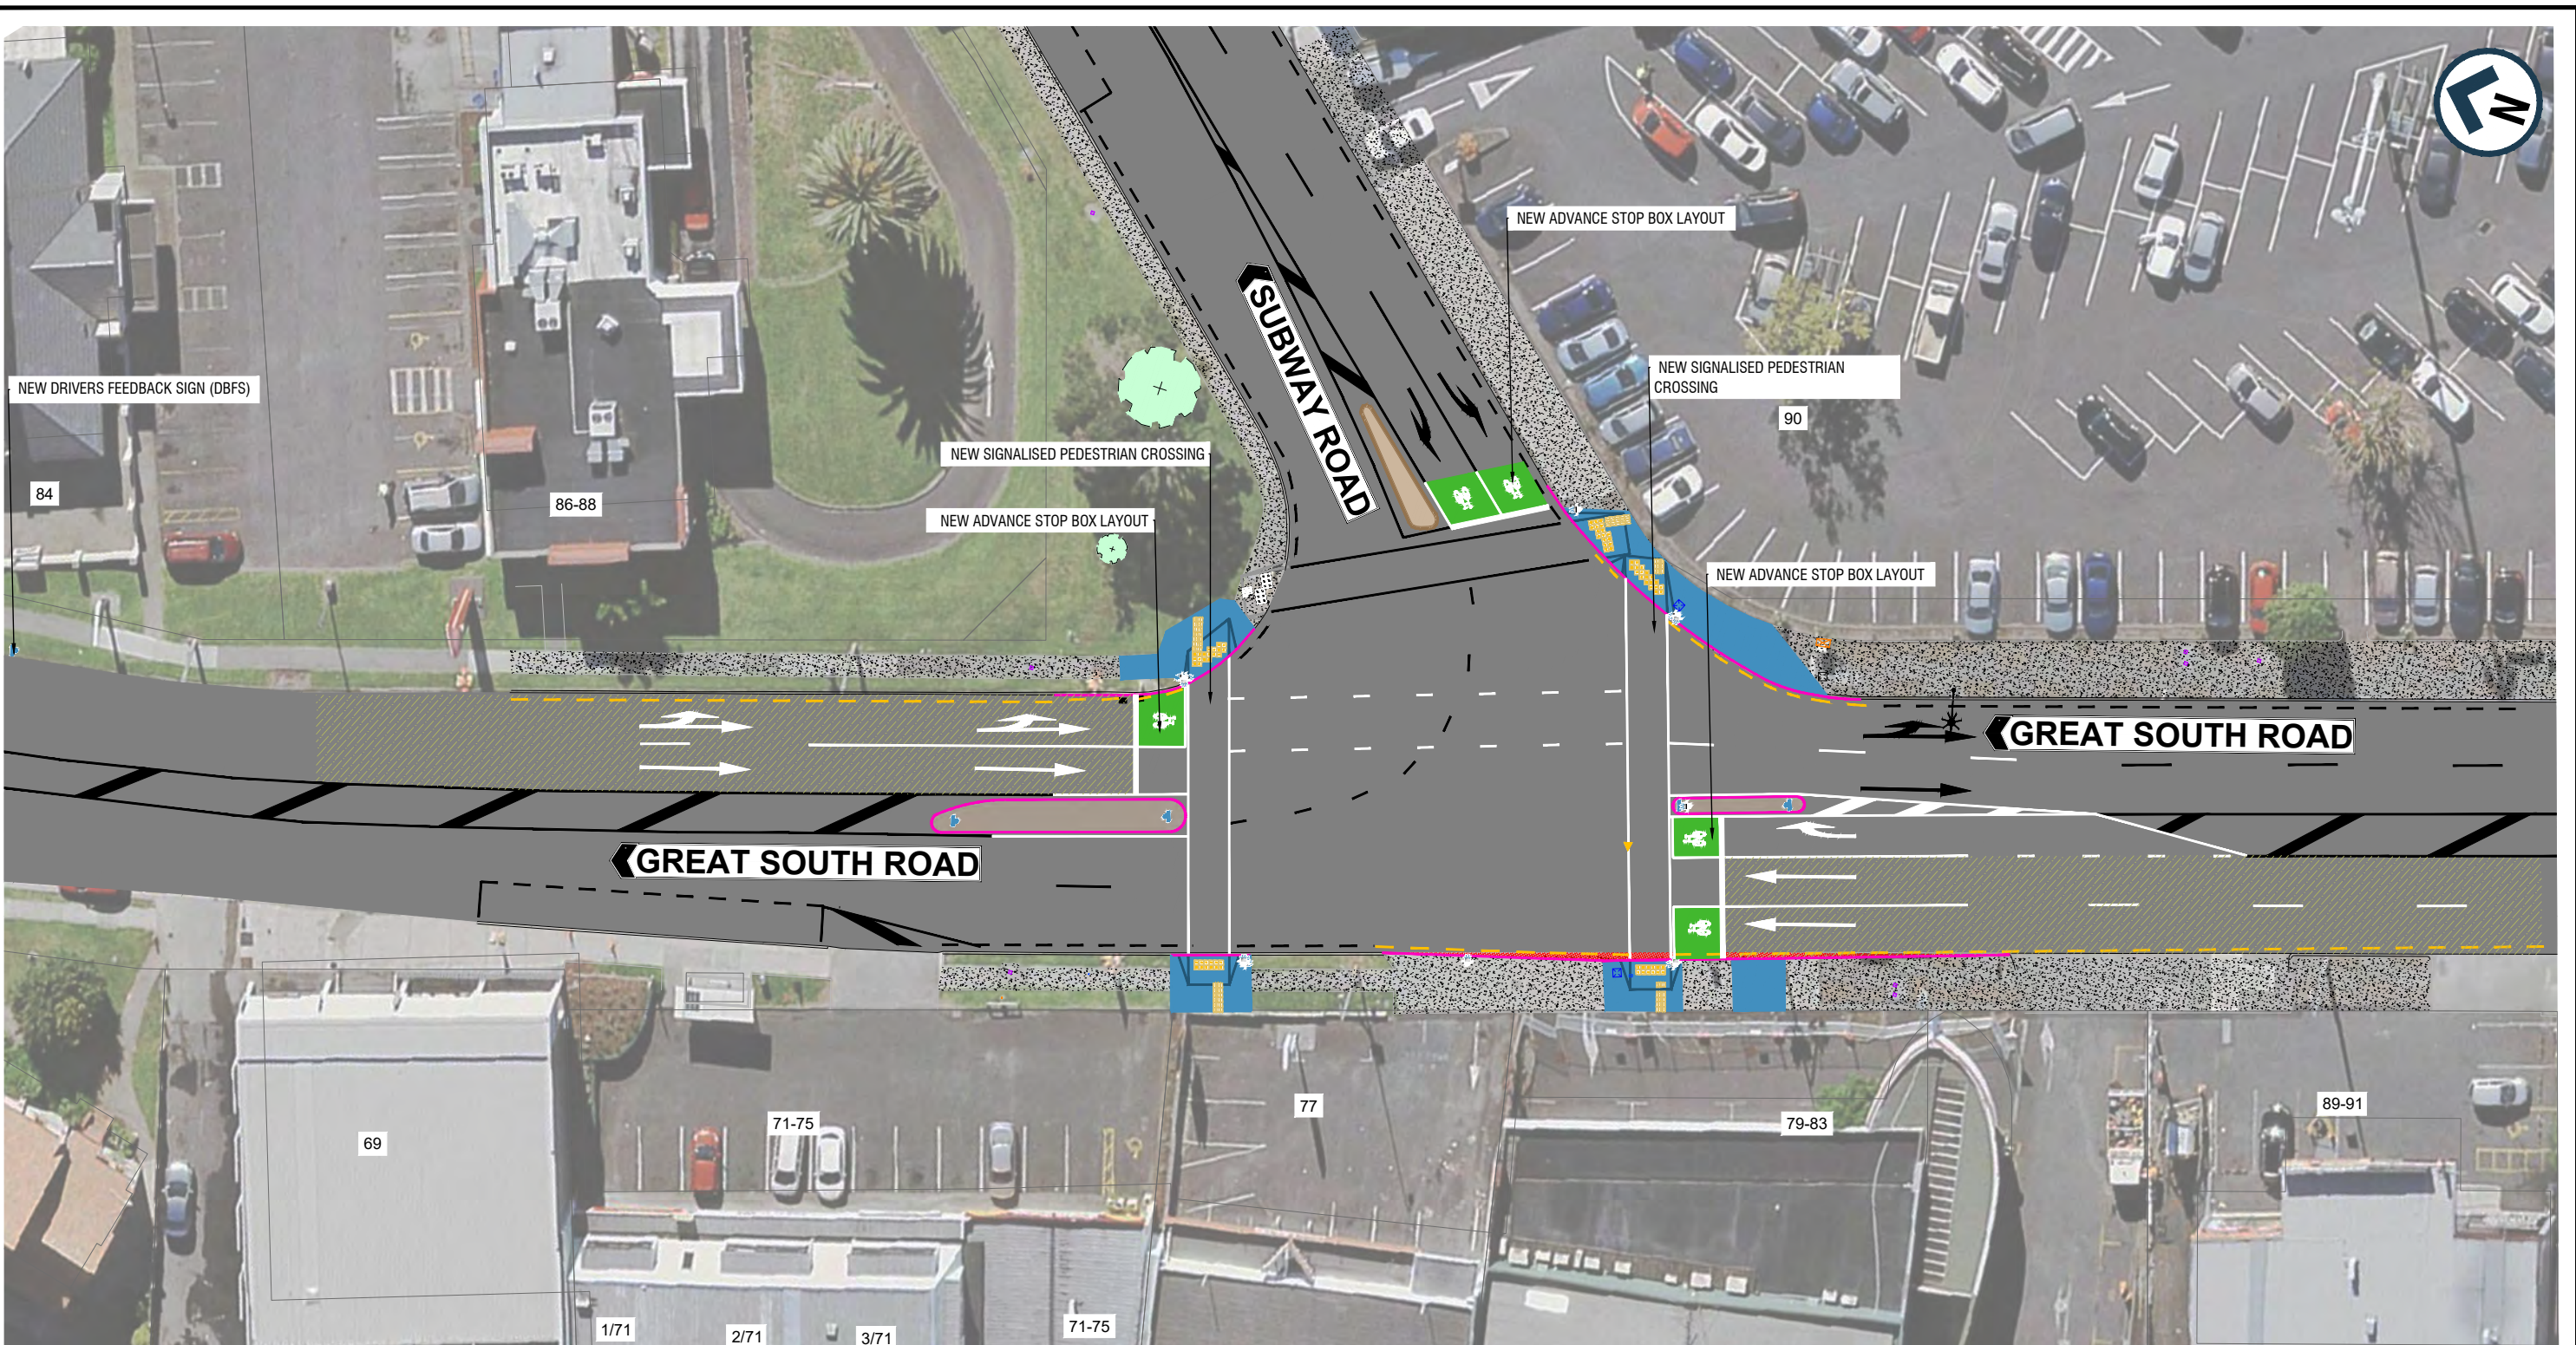

LEGEND:

	EXISTING LINE MARKING (WHITE)		EXISTING FOOTPATH		NEW TRAFFIC SIGNALS
	EXISTING ROAD MARKINGS		EXISTING TELECOM		NEW TRAFFIC ISLAND
	EXISTING TRAFFIC ISLAND		EXISTING TREE		NEW CYCLE ADVANCED STOP BOX
	EXISTING KERB TOP AND BOTTOM		EXISTING TRAFFIC SIGNAL		NEW ROAD MARKINGS
	EXISTING ROAD SIGN		EXISTING FIRE HYDRANT		NEW BROKEN YELLOW LINES
	EXISTING STREET LIGHT		EXISTING TACTILE PAVERS		NEW ROAD SIGN
	EXISTING POWERPOLE		EXISTING CATCHPIT		NEW FOOTPATH AND KERBLINE
	EXISTING PROPERTY BOUNDARY		EXISTING PRAM CROSSING		NEW CARRIAGEWAY
255	PROPERTY NUMBERS		NEW TACTILE PAVERS		NEW TRAFFIC SIGNAL CHAMBER
	EXISTING TRANSFORMER		NEW HIGH FRICTION SURFACING		
	EXISTING TRAFFIC SIGNAL CHAMBER		REMARK EXISTING FIRE HYDRANT MARKING		



AUCKLAND TRANSPORT
TTEPS - GREAT SOUTH ROAD / SUBWAY
ROAD INTERSECTION, PAKAPURA,
AUCKLAND

Status Stamp: FOR CONSULTATION
Date Stamp: 22/08/2022

A1 Scale	1:200	A3 Scale	1:400
----------	-------	----------	-------

Drawing No.: 02314-EC100

Rev: 1