



ORIGINAL SIZE A1


200mm=DO NOT SCALE - IF IN DOUBT, ASK

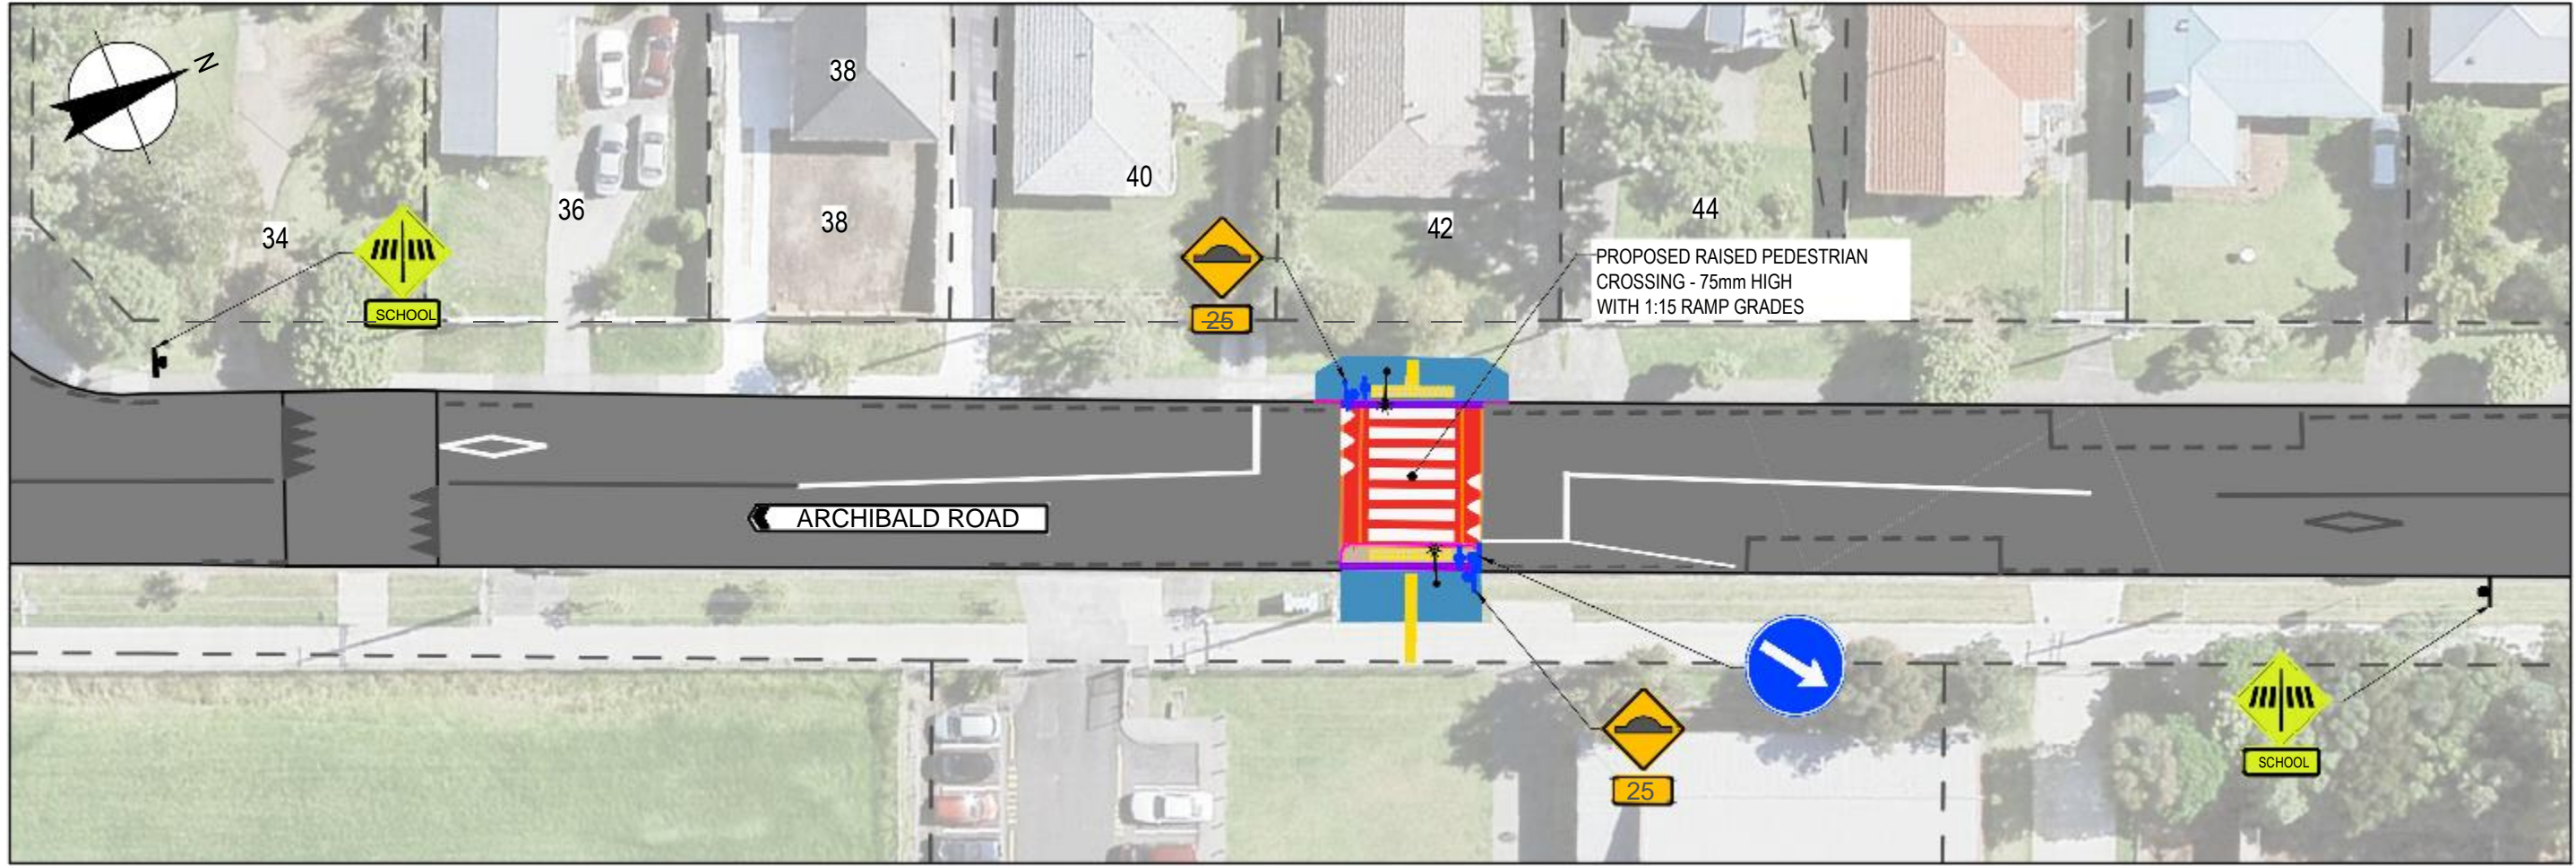

LEGEND

- EXISTING KERB AND CHANNEL
- PROPOSED KERB AND CHANNEL
- EXISTING ROAD MARKING
- PROPOSED WHITE ROAD MARKING
- PROPOSED YELLOW ROAD MARKING
- PROPOSED TACTILE PAVERS
- PROPOSED DIRECTIONAL TACTILE PAVERS
- PROPOSED RAISED CROSSING
- PROPOSED TRAFFIC ISLAND
- PROPOSED FOOTPATH
- PROPOSED GRATED CHANNEL
- EXISTING TRAFFIC SIGN
- PROPOSED TRAFFIC SIGN
- PROPOSED BLACK AND WHITE PAINTED POLE WITH BELISHA DISC
- ROAD CORRIDOR
- EXISTING STREETLIGHT
- PROPERTY BOUNDARY

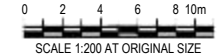



AUCKLAND TRANSPORT
ARCHIBALD ROAD
RAISED PEDESTRIAN CROSSING

Status Stamp
CONSULTATION

Date
29/09/2022

A1	1:200	A3	1:400
----	-------	----	-------

Drawing No. 12569027-05B-G030