


200mm  
150  
100  
90  
80  
70  
60  
50  
40  
30  
20  
10  
0  
ORIGINAL SIZE A1

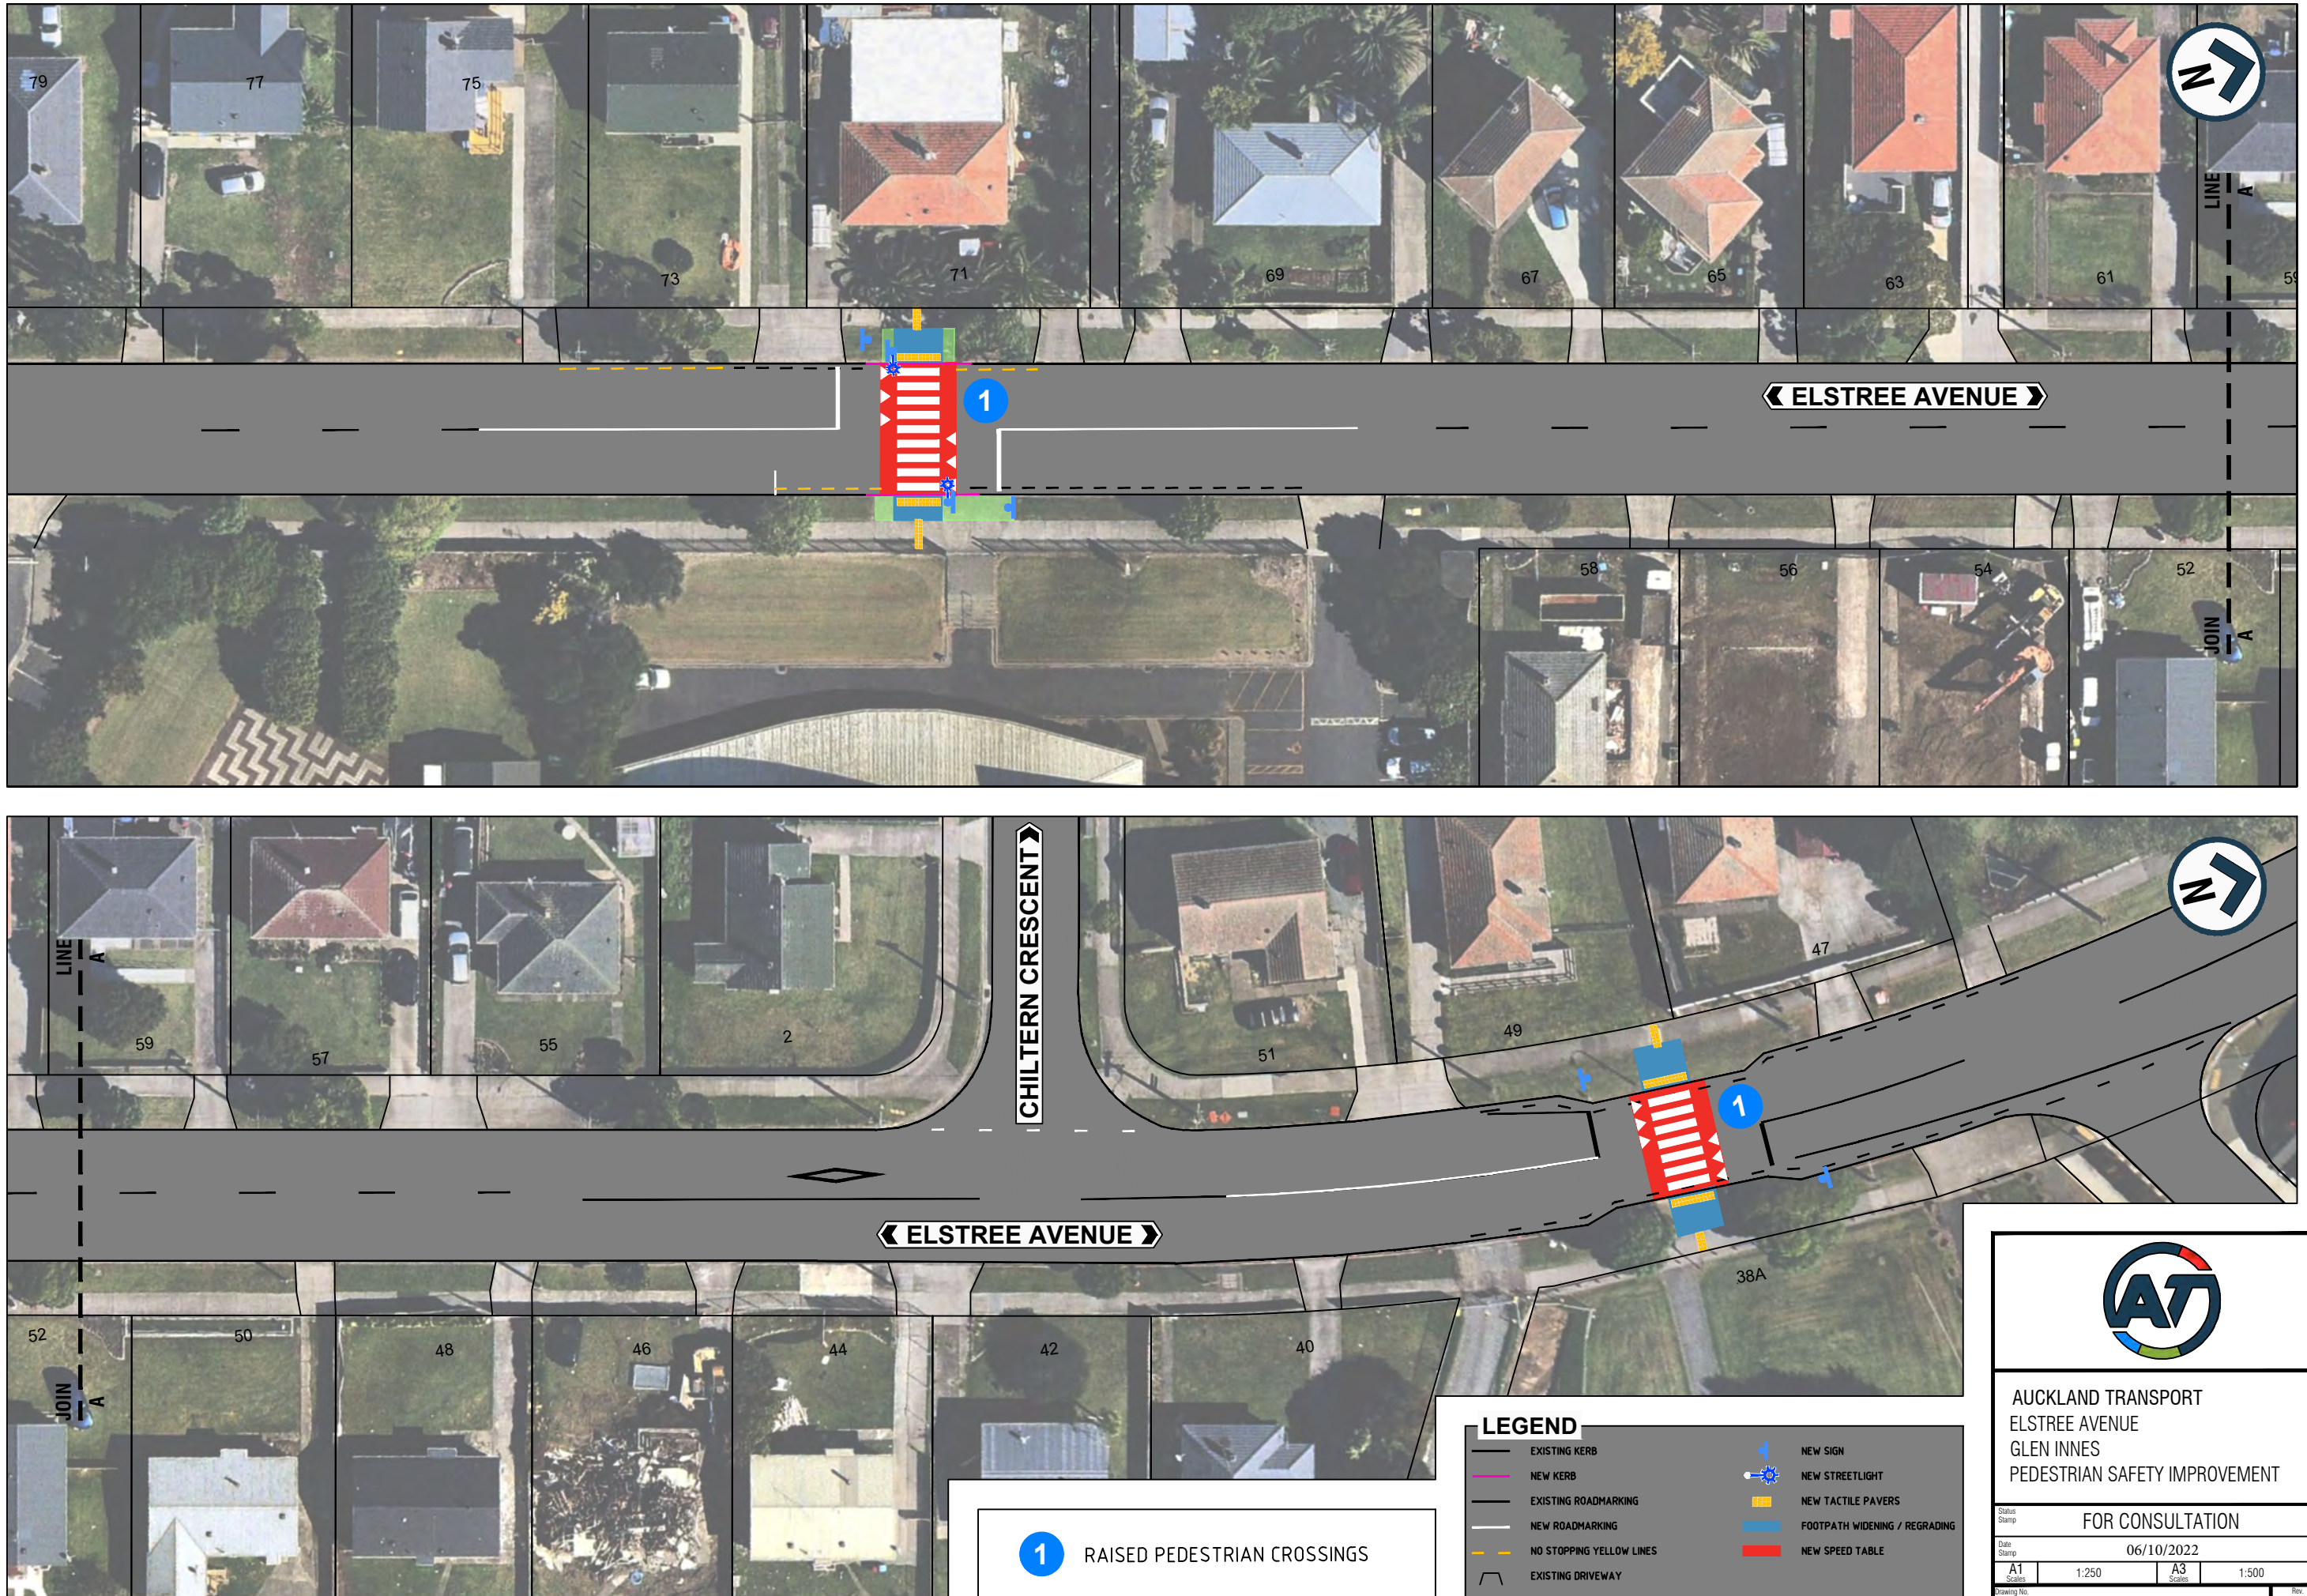

**1** RAISED PEDESTRIAN CROSSINGS

LEGEND	
EXISTING KERB	NEW SIGN
NEW KERB	NEW STREETLIGHT
EXISTING ROADMARKING	NEW TACTILE PAVERS
NEW ROADMARKING	FOOTPATH WIDENING / REGRAIDING
NO STOPPING YELLOW LINES	NEW SPEED TABLE
EXISTING DRIVEWAY	

AUCKLAND TRANSPORT  
ELSTREE AVENUE  
GLEN INNES  
PEDESTRIAN SAFETY IMPROVEMENT

FOR CONSULTATION

Date Stamp: 06/10/2022

A1 Scale: 1:250	A3 Scale: 1:500
--------------------	--------------------

Drawing No: 001

Rev: **A**