



200mm  
150  
100  
90  
80  
70  
60  
50  
40  
30  
20  
10  
0  
ORIGINAL SIZE A1



- LEGEND**
- EXISTING NO STOPPING LINES
  - NEW NO STOPPING LINES
  - NEW KERBLINE
  - NEW TRAFFIC ISLAND
  - NEW GRASS
  - FOOTPATH REINSTATEMENT
  - NEW RAISED CROSSING
  - NEW HEAVY DUTY SLOT DRAIN
  - NEW TACTILE PAVERS
  - EXISTING TREE

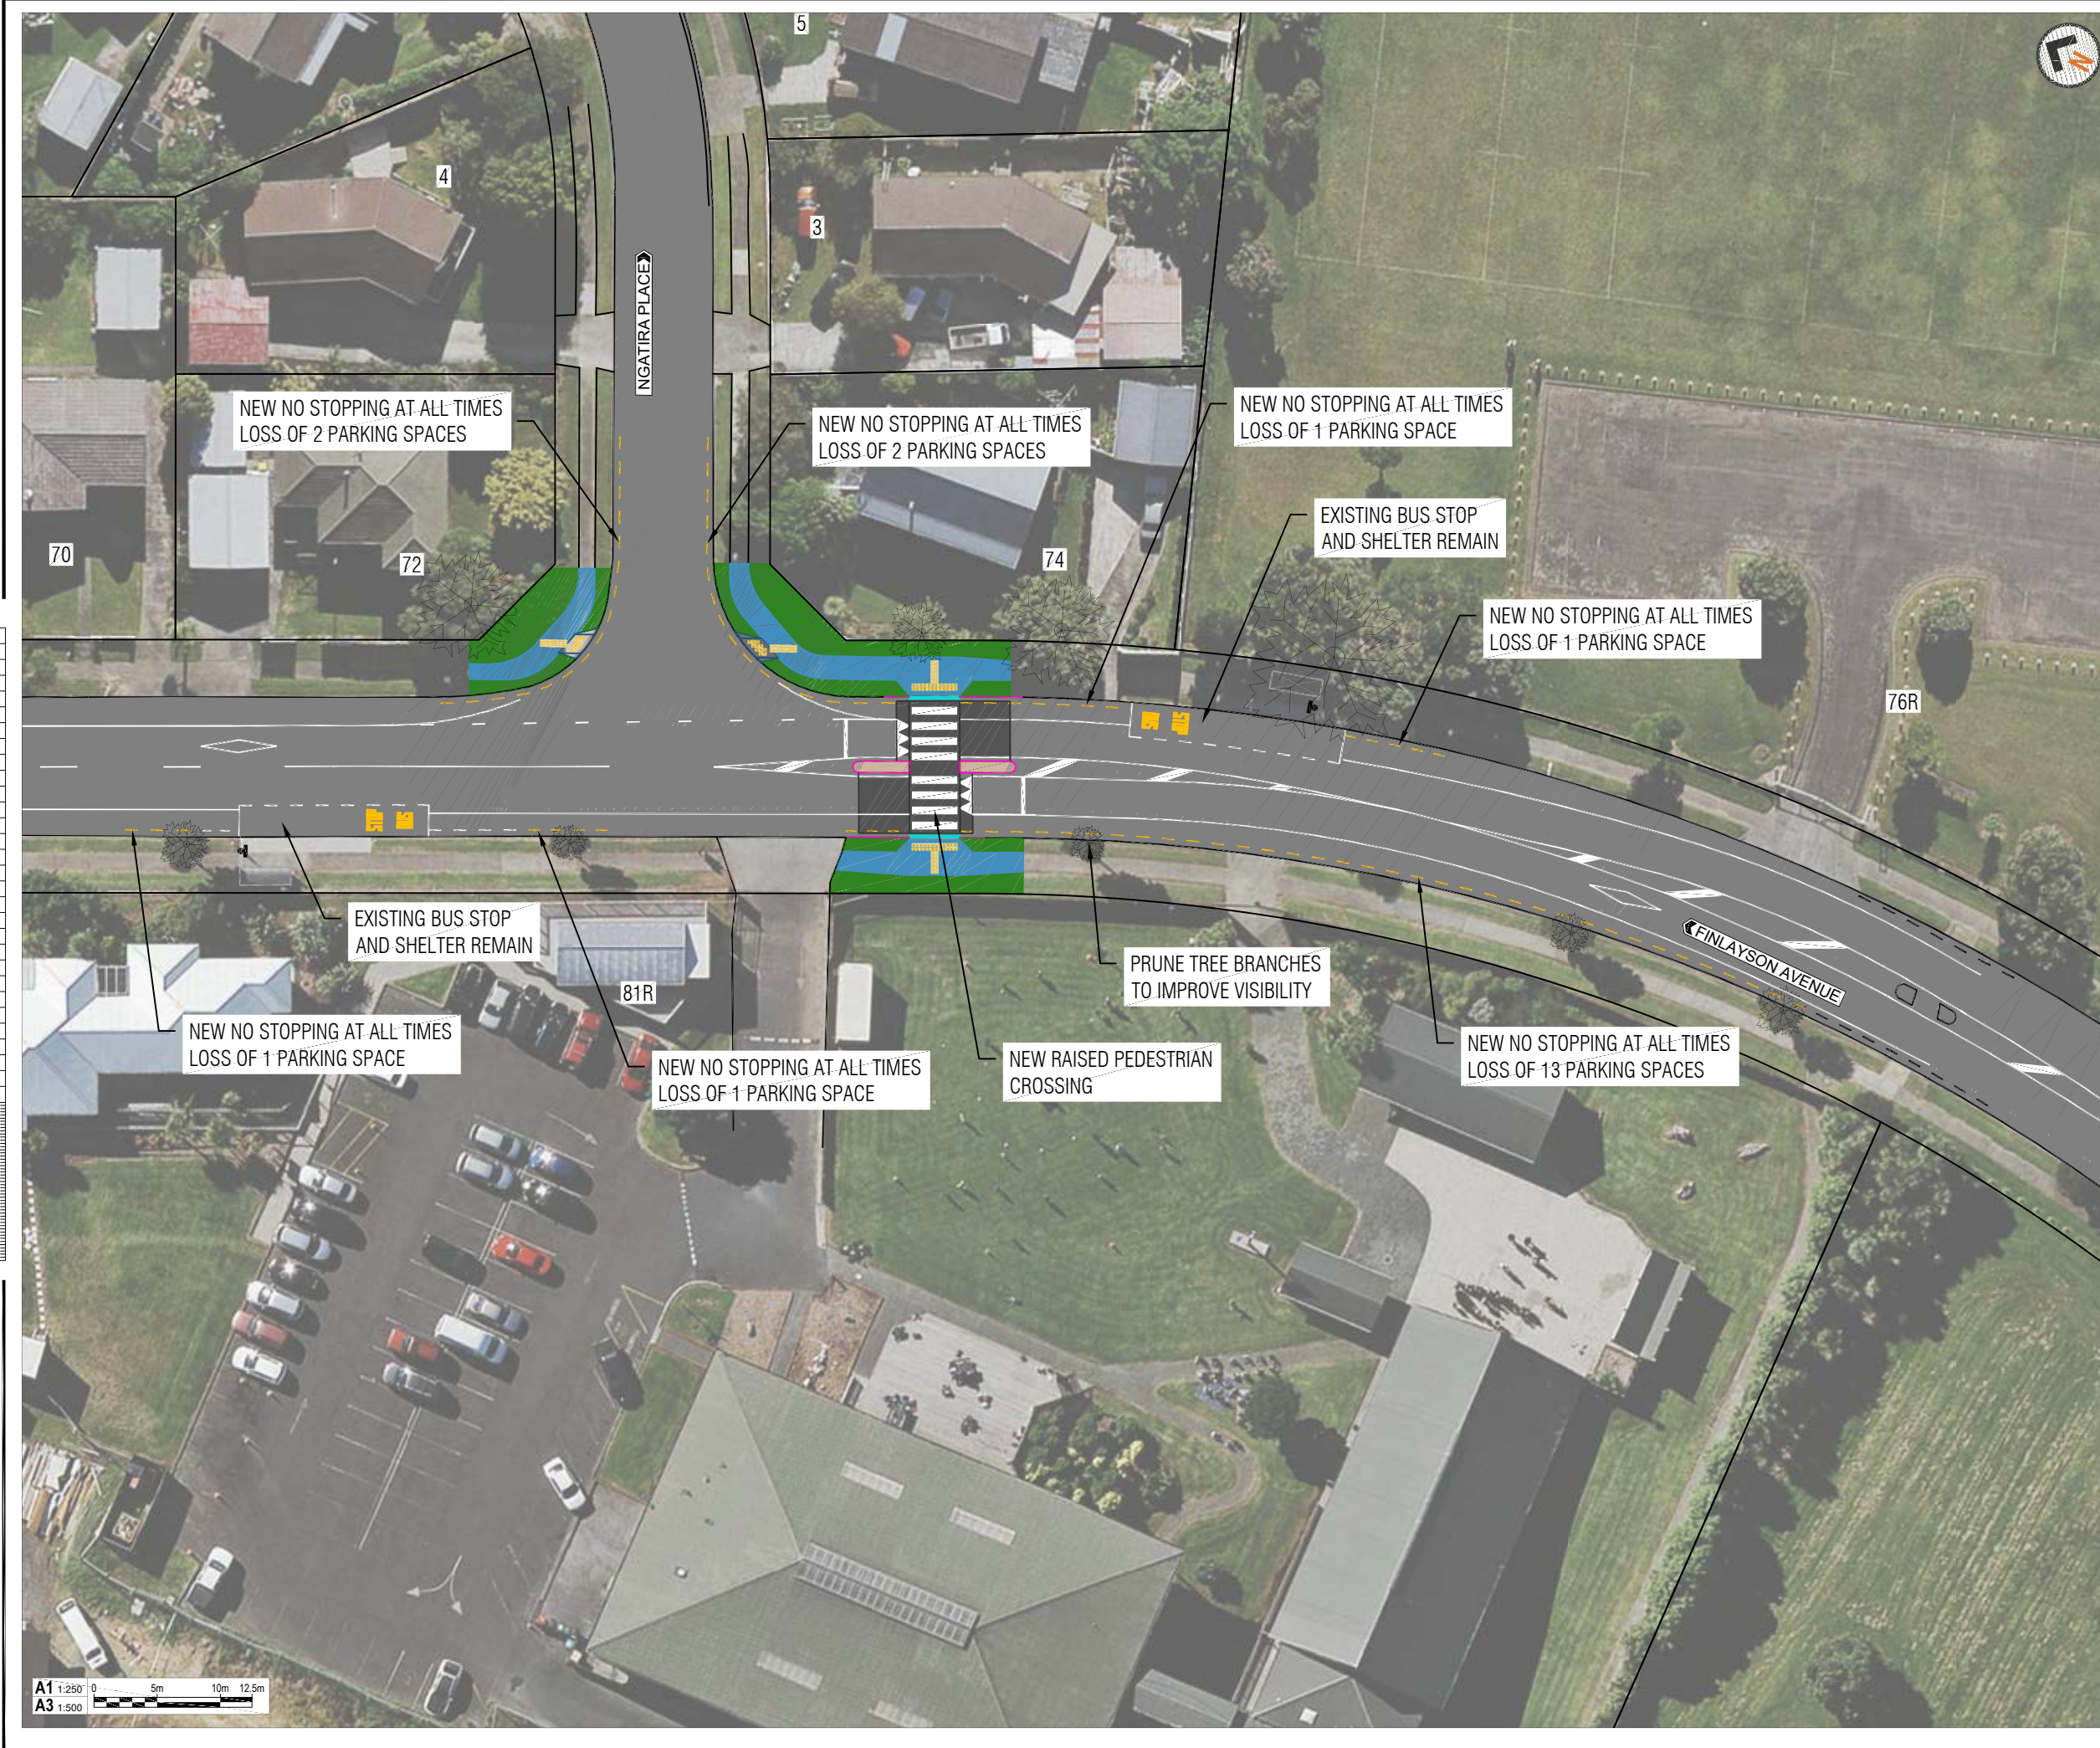

**AUCKLAND TRANSPORT**  
 FINLAYSON AVENUE TRAFFIC CALMING  
 RAISED CROSSING OUTSIDE  
 MANUREWA MARAE

Status Stamp: FOR CONSULTATION  
 Date Stamp: 27/07/2022

|    |       |    |       |
|----|-------|----|-------|
| A1 | 1:250 | A3 | 1:500 |
|----|-------|----|-------|

Drawing No. 2022-AT-009\_G025

A1 1:250  
 A3 1:500

