


ORIGINAL SIZE A1 0 10 20 30 40 50 60 70 80 90 100 150 200mm DO NOT SCALE - IF IN DOUBT, ASK

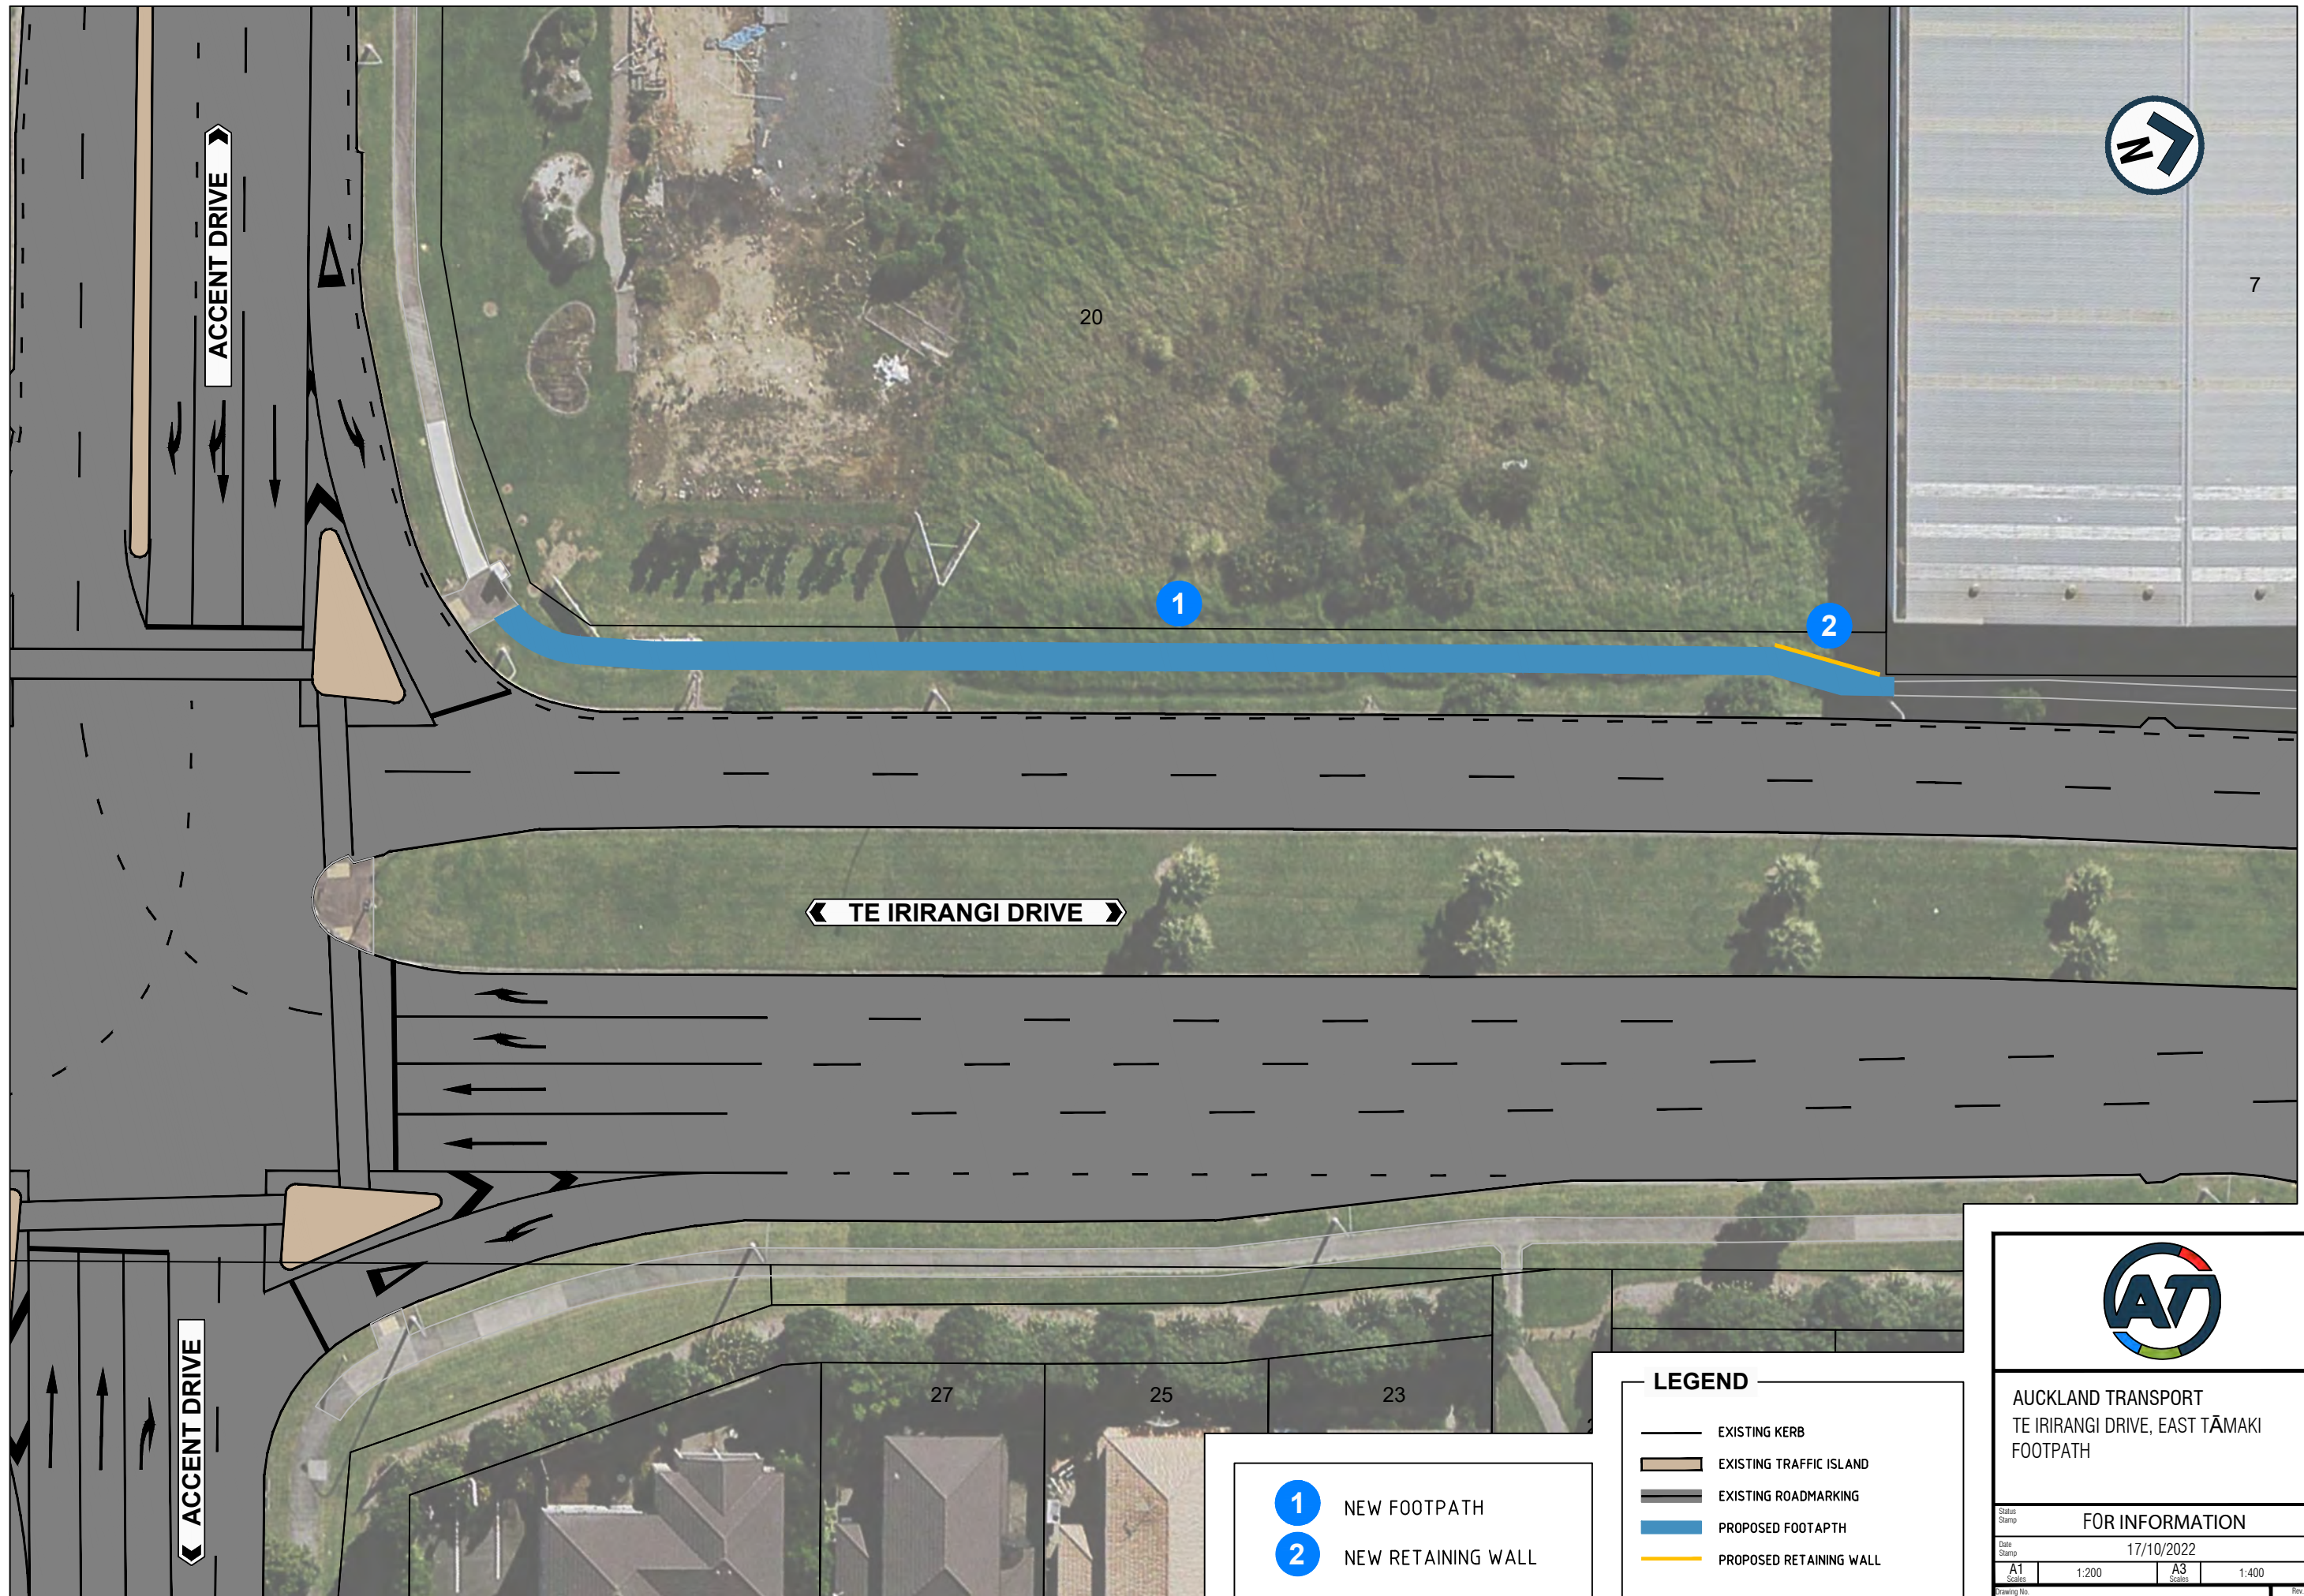

7

20

1

2

TE IRIRANGI DRIVE

ACCENT DRIVE

ACCENT DRIVE






27

25

23

- 1 NEW FOOTPATH
- 2 NEW RETAINING WALL

LEGEND

	EXISTING KERB
	EXISTING TRAFFIC ISLAND
	EXISTING ROADMARKING
	PROPOSED FOOTPATH
	PROPOSED RETAINING WALL



AUCKLAND TRANSPORT
TE IRIRANGI DRIVE, EAST TĀMAKI
FOOTPATH

FOR INFORMATION

Date Stamp 17/10/2022

A1	1:200	A3	1:400
----	-------	----	-------

Page No. PAGE 1 OF 1

Rev. A