

ORIGINAL SIZE A1 200mm DO NOT SCALE - IF IN DOUBT, ASK



**LEGEND**

- EXISTING KERB
- PROPOSED KERB
- EXISTING ROADMARKING
- PROPOSED ROADMARKING
- PROPOSED BUS STOP ROADMARKINGS / NO STOPPING YELLOW LINES
- EXISTING DRIVEWAY
- PROPOSED DRIVEWAY RECONSTRUCTION
- PROPOSED FOOTPATH
- REGRADE GRASS BERM
- PROPOSED PRAM CROSSING
- PROPOSED TACTILE PAVEMENT
- RELOCATED SIGN
- TREE PRUNING

- 1** NEW FOOTPATH
- 2** KERB REALIGNMENT
- 3** NEW PEDESTRIAN CROSSING AND GIVE WAY CONTROL
- 4** BUS STOP UPGRADE



AUCKLAND TRANSPORT  
 KITCHENER ROAD, WAIUKU  
 PROPOSED FOOTPATH, PEDESTRIAN  
 CROSSING, AND GIVE WAY CONTROL


FOR CONSULTATION

Date Stamp 17/10/2022

A1 Scale 1:250 A3 Scale 1:500

Drawing No. PAGE 1 OF 4 Rev. **A**

ORIGINAL SIZE A1 0 10 20 30 40 50 60 70 80 90 100 150 200mm DO NOT SCALE - IF IN DOUBT, ASK

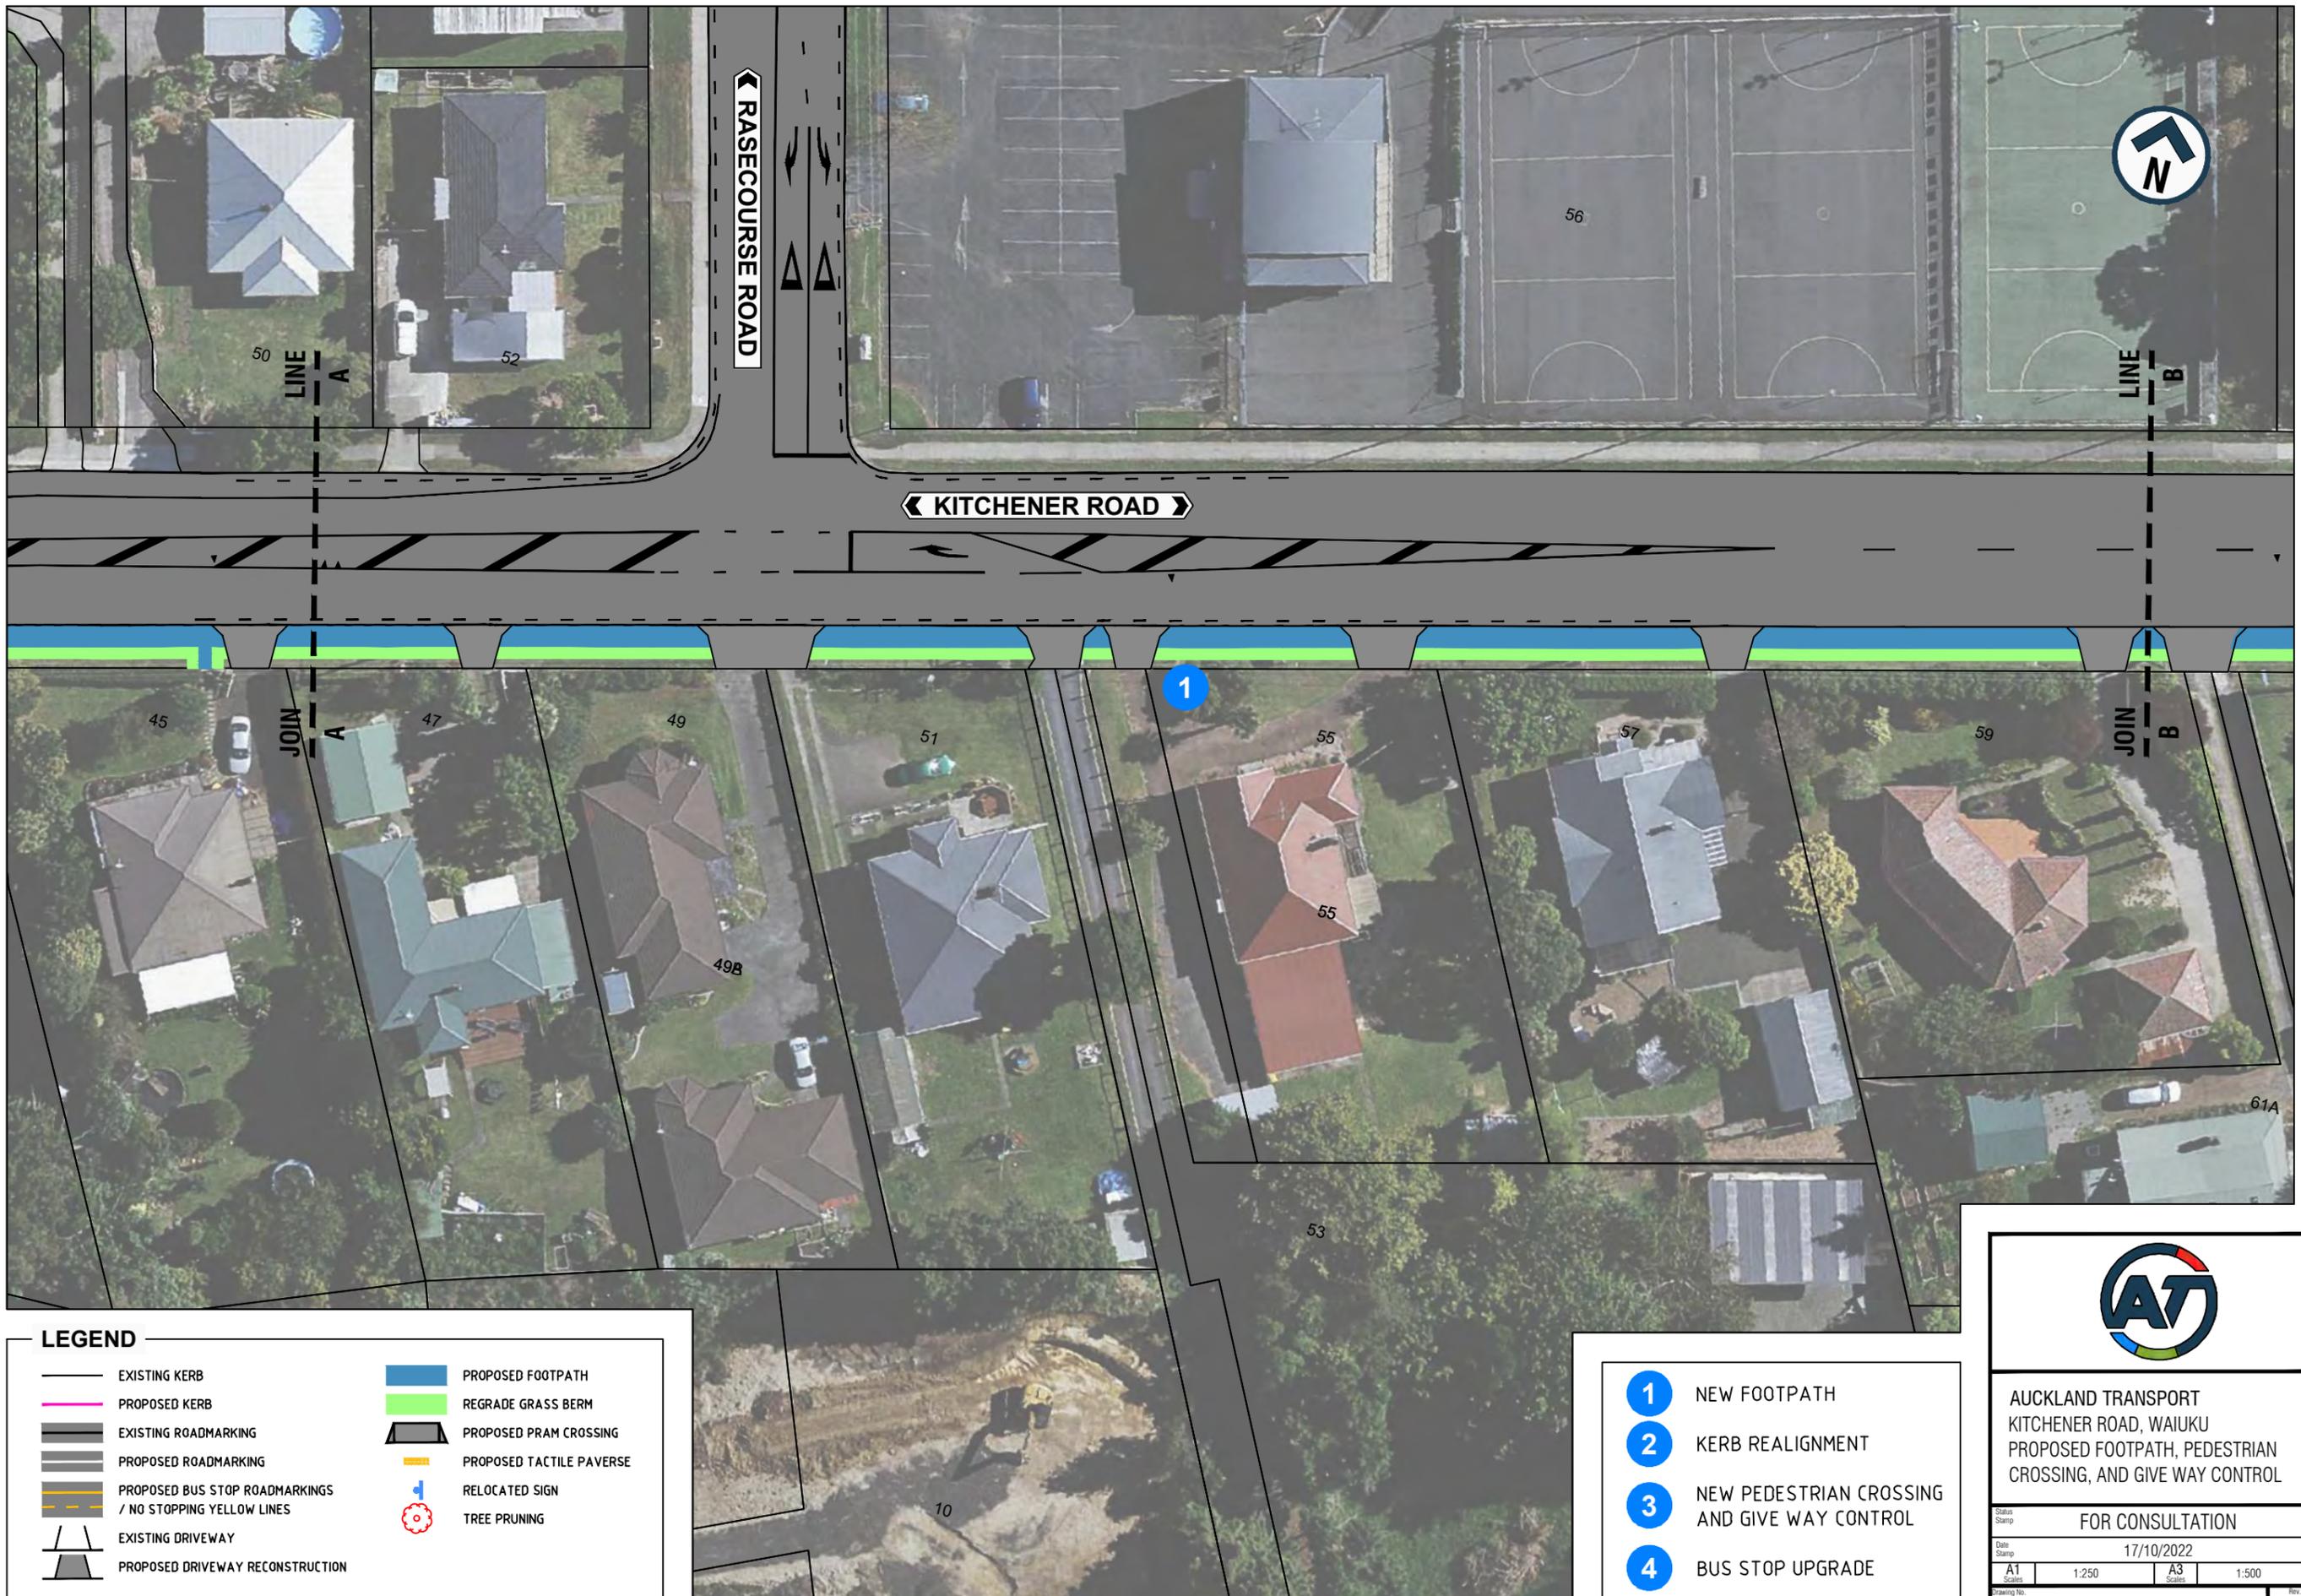

**LEGEND**

- EXISTING KERB
- PROPOSED KERB
- EXISTING ROADMARKING
- PROPOSED ROADMARKING
- PROPOSED BUS STOP ROADMARKINGS / NO STOPPING YELLOW LINES
- EXISTING DRIVEWAY
- PROPOSED DRIVEWAY RECONSTRUCTION
- PROPOSED FOOTPATH
- REGRADE GRASS BERM
- PROPOSED PRAM CROSSING
- PROPOSED TACTILE PAVERSE
- RELOCATED SIGN
- TREE PRUNING

- NEW FOOTPATH
- KERB REALIGNMENT
- NEW PEDESTRIAN CROSSING AND GIVE WAY CONTROL
- BUS STOP UPGRADE



AUCKLAND TRANSPORT  
 KITCHENER ROAD, WAIUKU  
 PROPOSED FOOTPATH, PEDESTRIAN  
 CROSSING, AND GIVE WAY CONTROL

FOR CONSULTATION

Date Stamp 17/10/2022

A1 Scale 1:250 A3 Scale 1:500

ORIGINAL SIZE A1 0 10 20 30 40 50 60 70 80 90 100 150 200mm DO NOT SCALE - IF IN DOUBT, ASK



**LEGEND**

- EXISTING KERB
- PROPOSED KERB
- EXISTING ROADMARKING
- PROPOSED ROADMARKING
- PROPOSED BUS STOP ROADMARKINGS / NO STOPPING YELLOW LINES
- EXISTING DRIVEWAY
- PROPOSED DRIVEWAY RECONSTRUCTION
- PROPOSED FOOTPATH
- REGRADE GRASS BERM
- PROPOSED PRAM CROSSING
- PROPOSED TACTILE PAVERSE
- RELOCATED SIGN
- TREE PRUNING

- NEW FOOTPATH
- KERB REALIGNMENT
- NEW PEDESTRIAN CROSSING AND GIVE WAY CONTROL
- BUS STOP UPGRADE




AUCKLAND TRANSPORT  
 KITCHENER ROAD, WAIUKU  
 PROPOSED FOOTPATH, PEDESTRIAN  
 CROSSING, AND GIVE WAY CONTROL

FOR CONSULTATION

Date Stamp 17/10/2022

A1 1:250 A3 1:500

ORIGINAL SIZE A1 0 10 20 30 40 50 60 70 80 90 100 150 200mm DO NOT SCALE - IF IN DOUBT, ASK

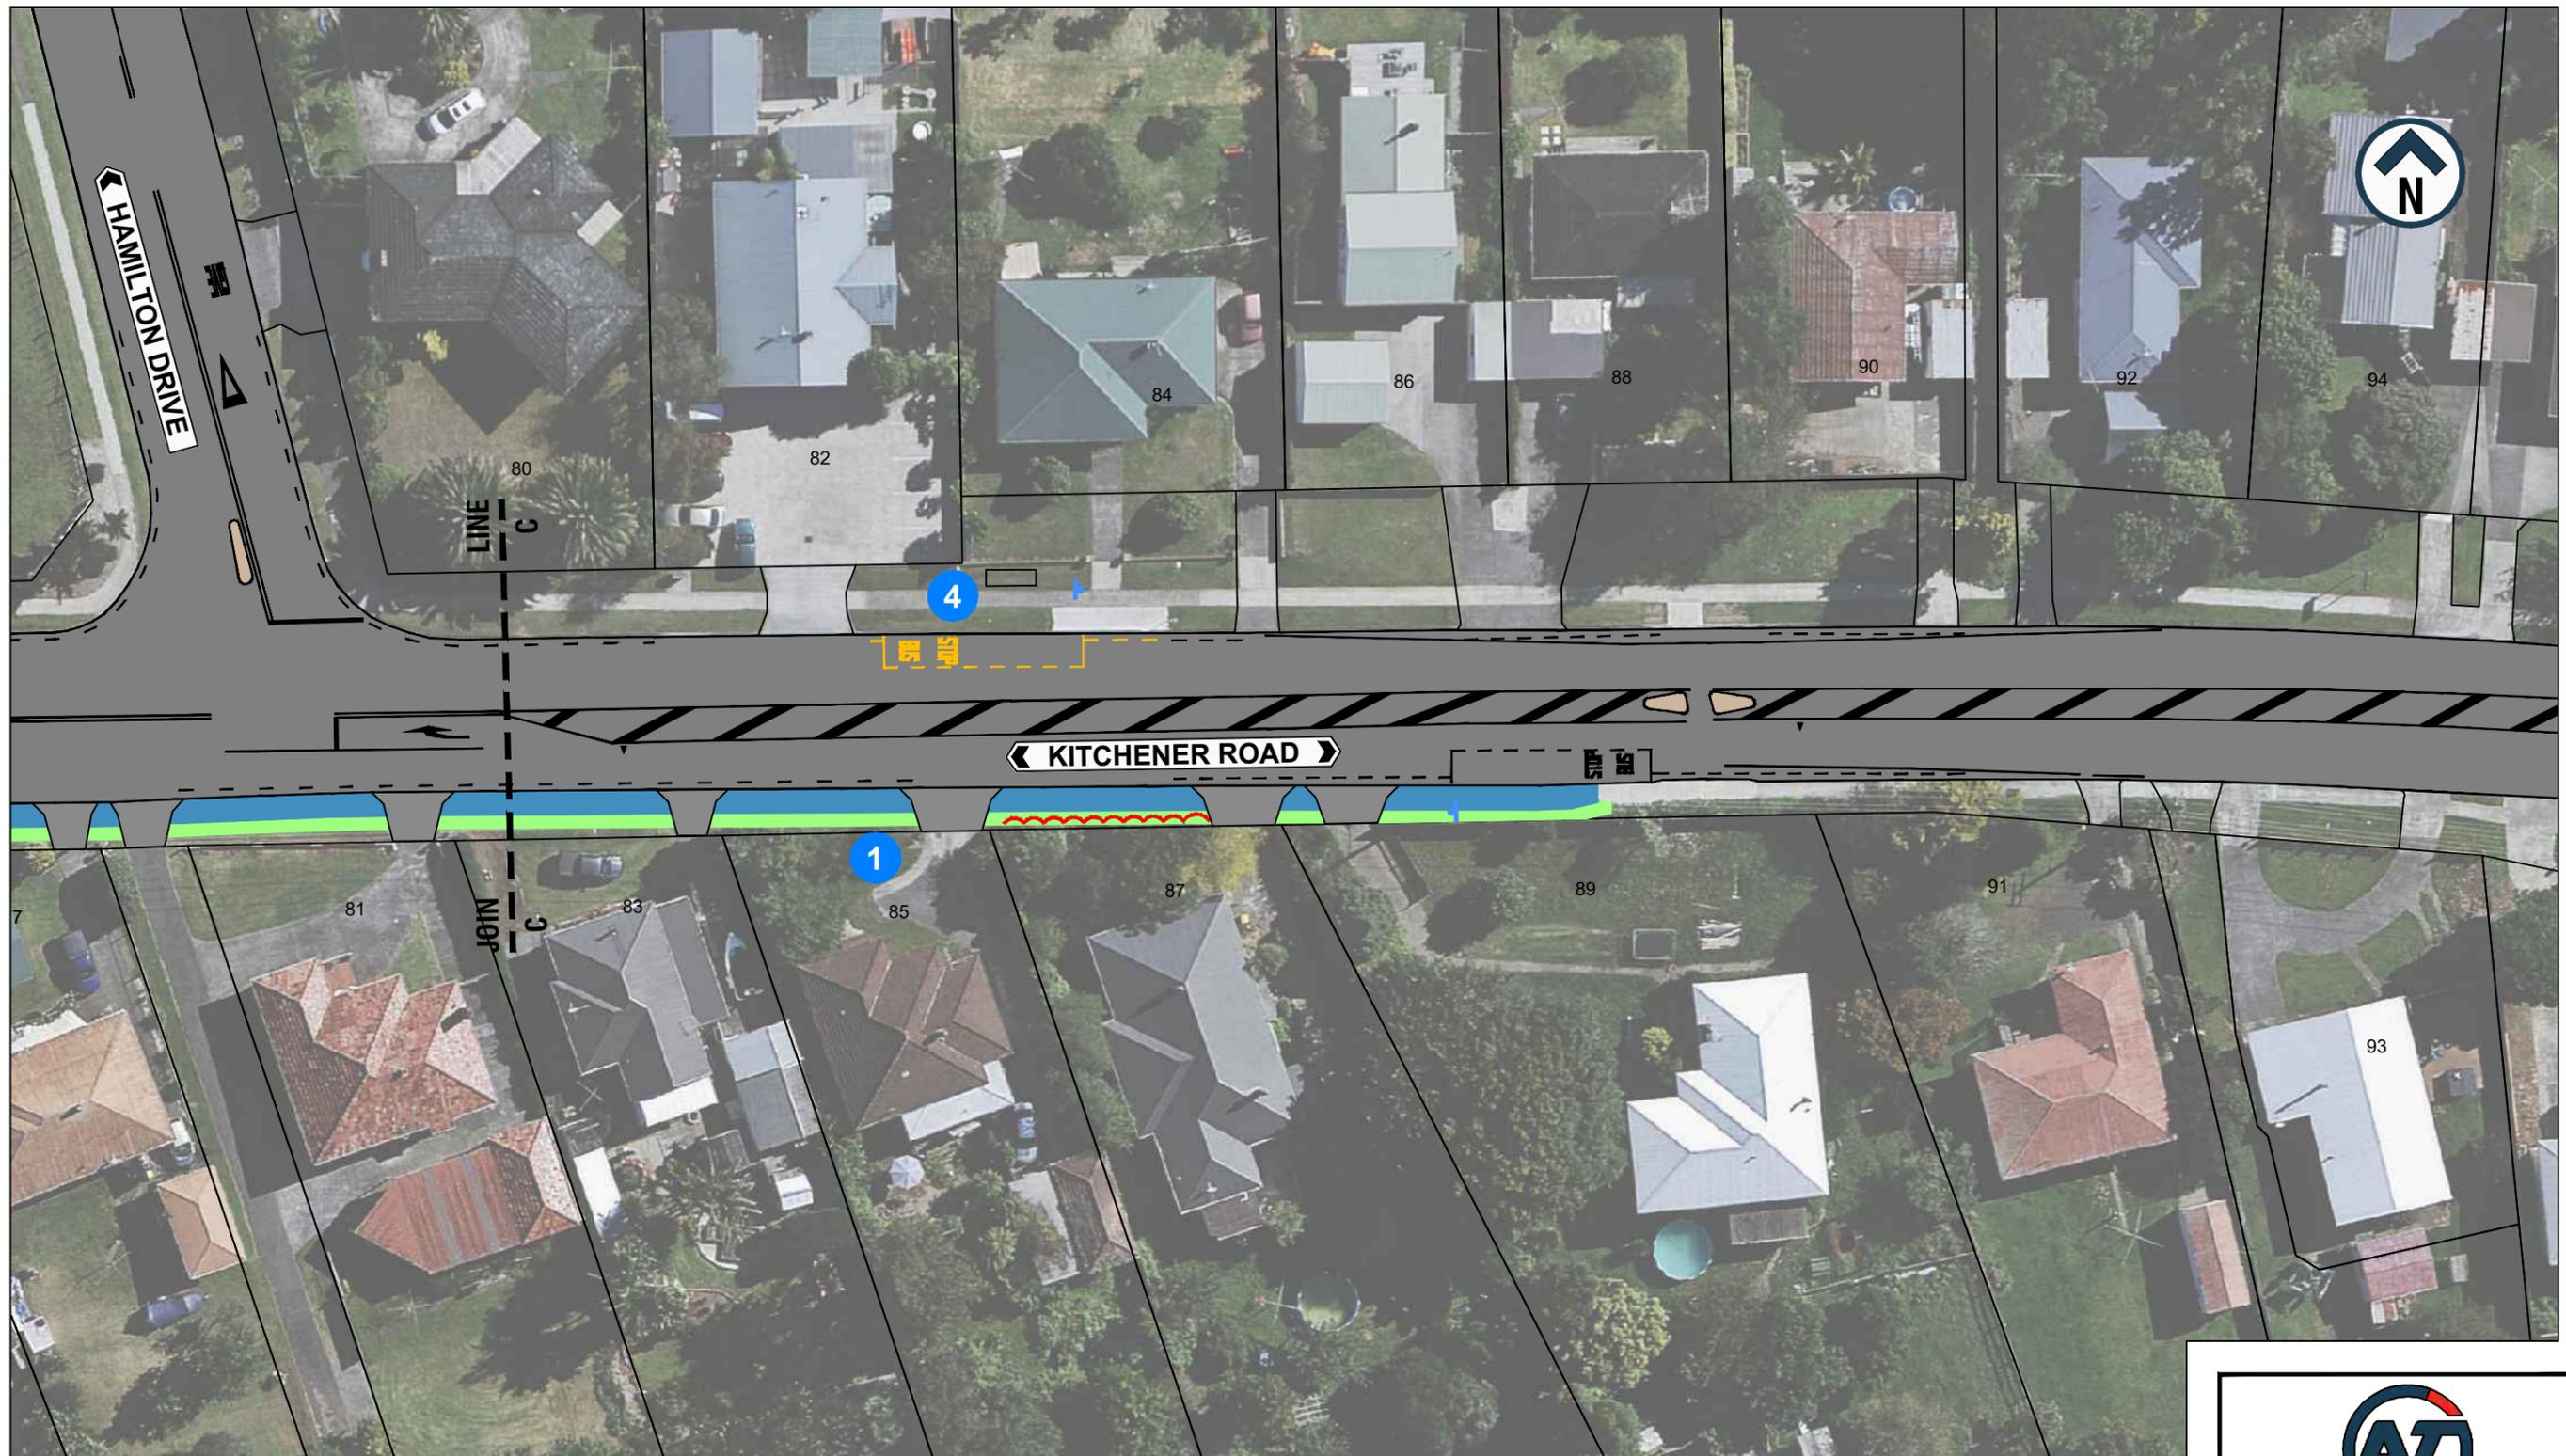

**LEGEND**

- EXISTING KERB
- PROPOSED KERB
- EXISTING ROADMARKING
- PROPOSED ROADMARKING
- PROPOSED BUS STOP ROADMARKINGS / NO STOPPING YELLOW LINES
- EXISTING DRIVEWAY
- PROPOSED DRIVEWAY RECONSTRUCTION
- PROPOSED FOOTPATH
- REGRADE GRASS BERM
- PROPOSED PRAM CROSSING
- PROPOSED TACTILE PAVERSE
- RELOCATED SIGN
- TREE PRUNING

- NEW FOOTPATH
- KERB REALIGNMENT
- NEW PEDESTRIAN CROSSING AND GIVE WAY CONTROL
- BUS STOP UPGRADE



AUCKLAND TRANSPORT  
 KITCHENER ROAD, WAIUKU  
 PROPOSED FOOTPATH, PEDESTRIAN  
 CROSSING, AND GIVE WAY CONTROL

FOR CONSULTATION			
Date Stamp 17/10/2022			
A1 Scale 1:250	A3 Scale 1:500		