
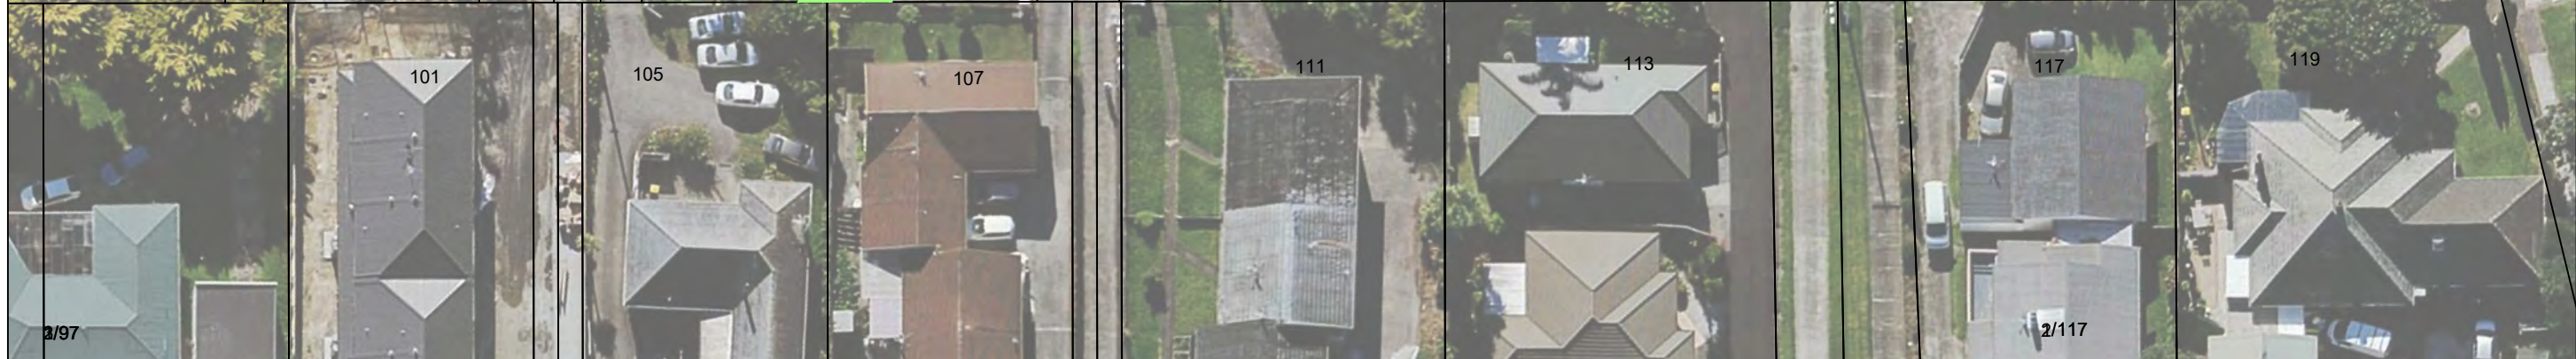
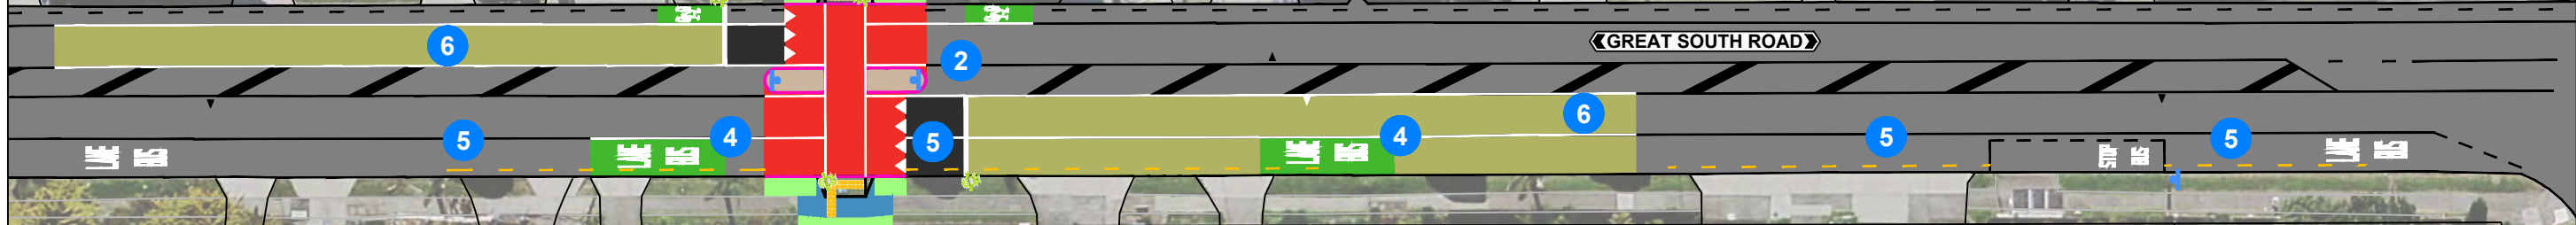


200mm DO NOT SCALE - IF IN DOUBT, ASK
150
100
90
80
70
60
50
40
30
20
10
0
ORIGINAL SIZE A1

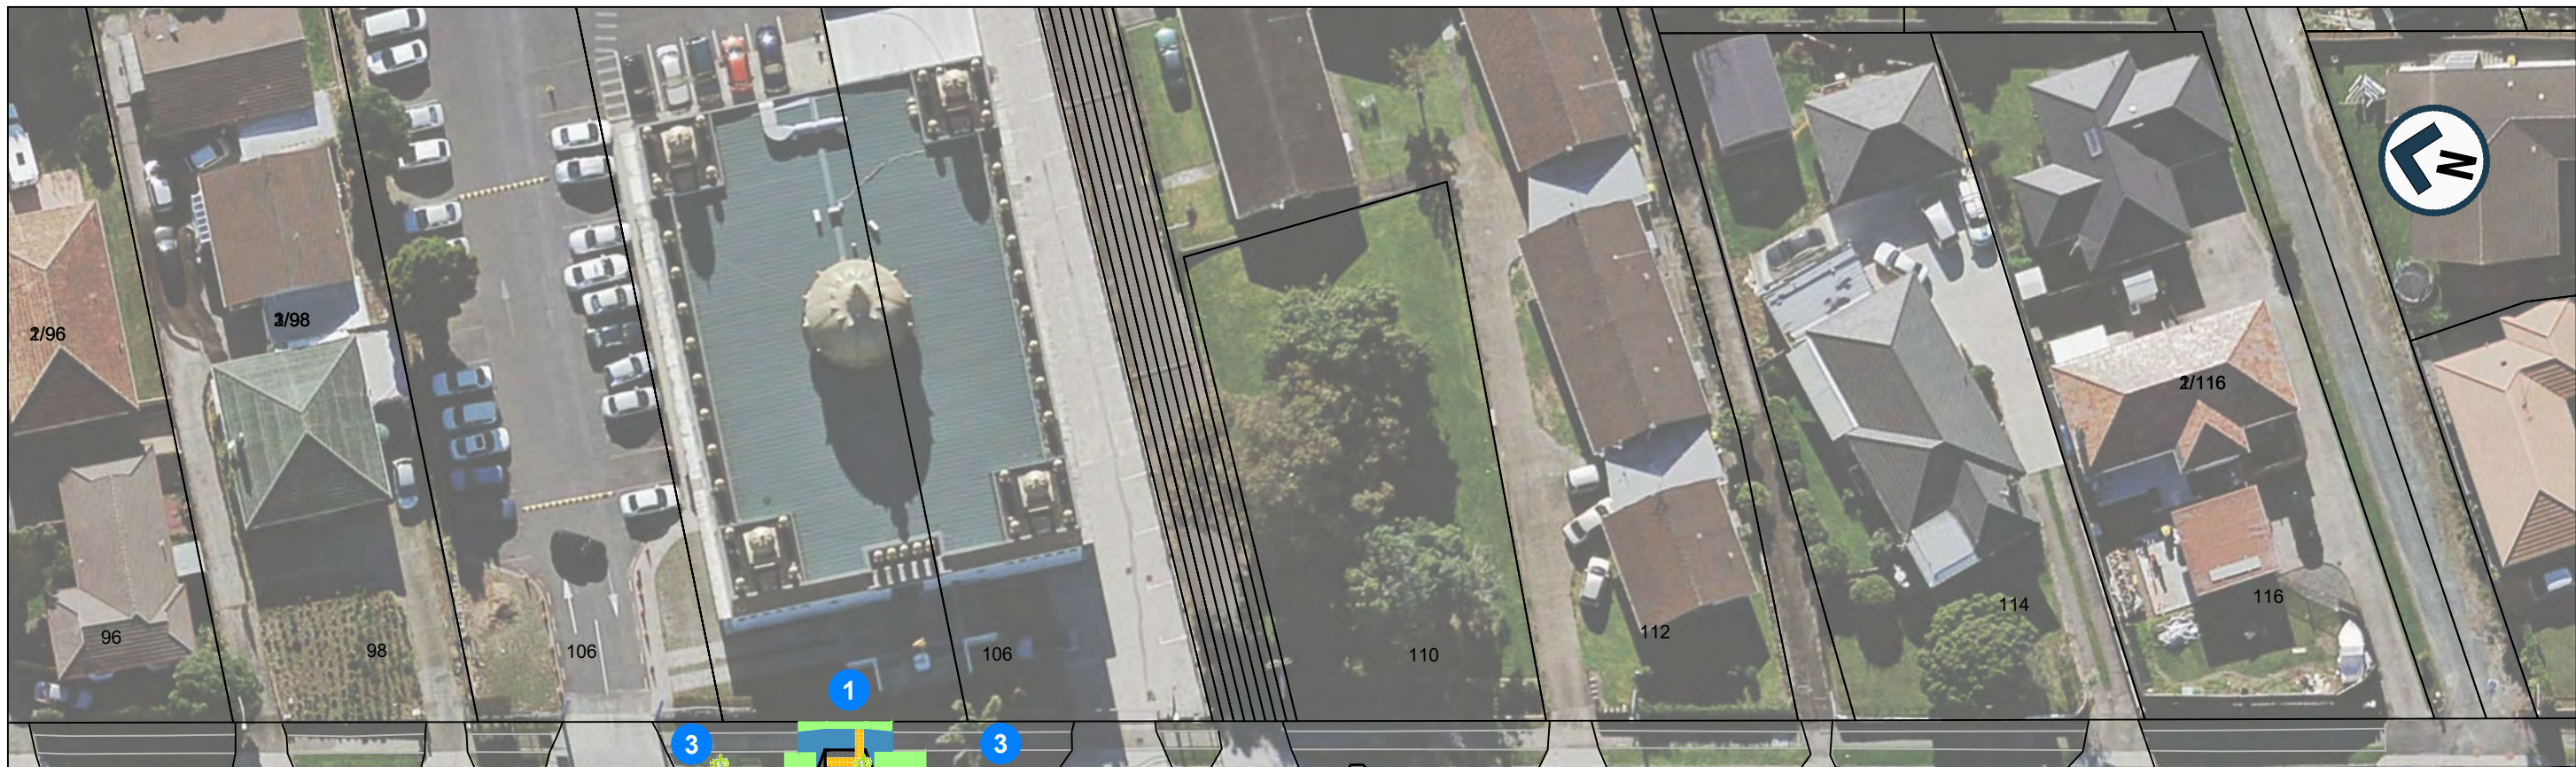

LEGEND:

	EXISTING KERB		EXISTING FOOTPATH
	NEW ROADMARKING		NEW FOOTPATH
	NEW BROKEN YELLOW LINES		NEW SIGN
	DRIVEWAY		REGRADE GRASS BERM
	NEW PRAM CROSSING / RAMP		HIGH FRICTION SURFACING
	NEW TACTILE PAVERS		NEW CYCLE LANE
	NEW TRAFFIC ISLAND		NEW BUS LANE MARKING
	NEW RAISED TABLE		NEW TRAFFIC POLE

- 1 NEW SIGNALISED CROSSING WITH 75mm HIGH RAISED TABLE
- 2 NEW RAISED ISLANDS
- 3 NEW CYCLE LANE MARKING
- 4 NEW BUS LANE MARKING
- 5 NEW BROKEN YELLOW LINES
- 6 NEW HIGH FRICTION SURFACING



AUCKLAND TRANSPORT
106 GREAT SOUTH ROAD SIGNALISED CROSSING, MANUREWA

FOR CONSULTATION

Date Stamp: 25/10/2022

A1 Scale: 1:250 A3 Scale: 1:500