


ORIGINAL SIZE A1 1:200 A3 1:400

DO NOT SCALE - IF IN DOUBT, ASK

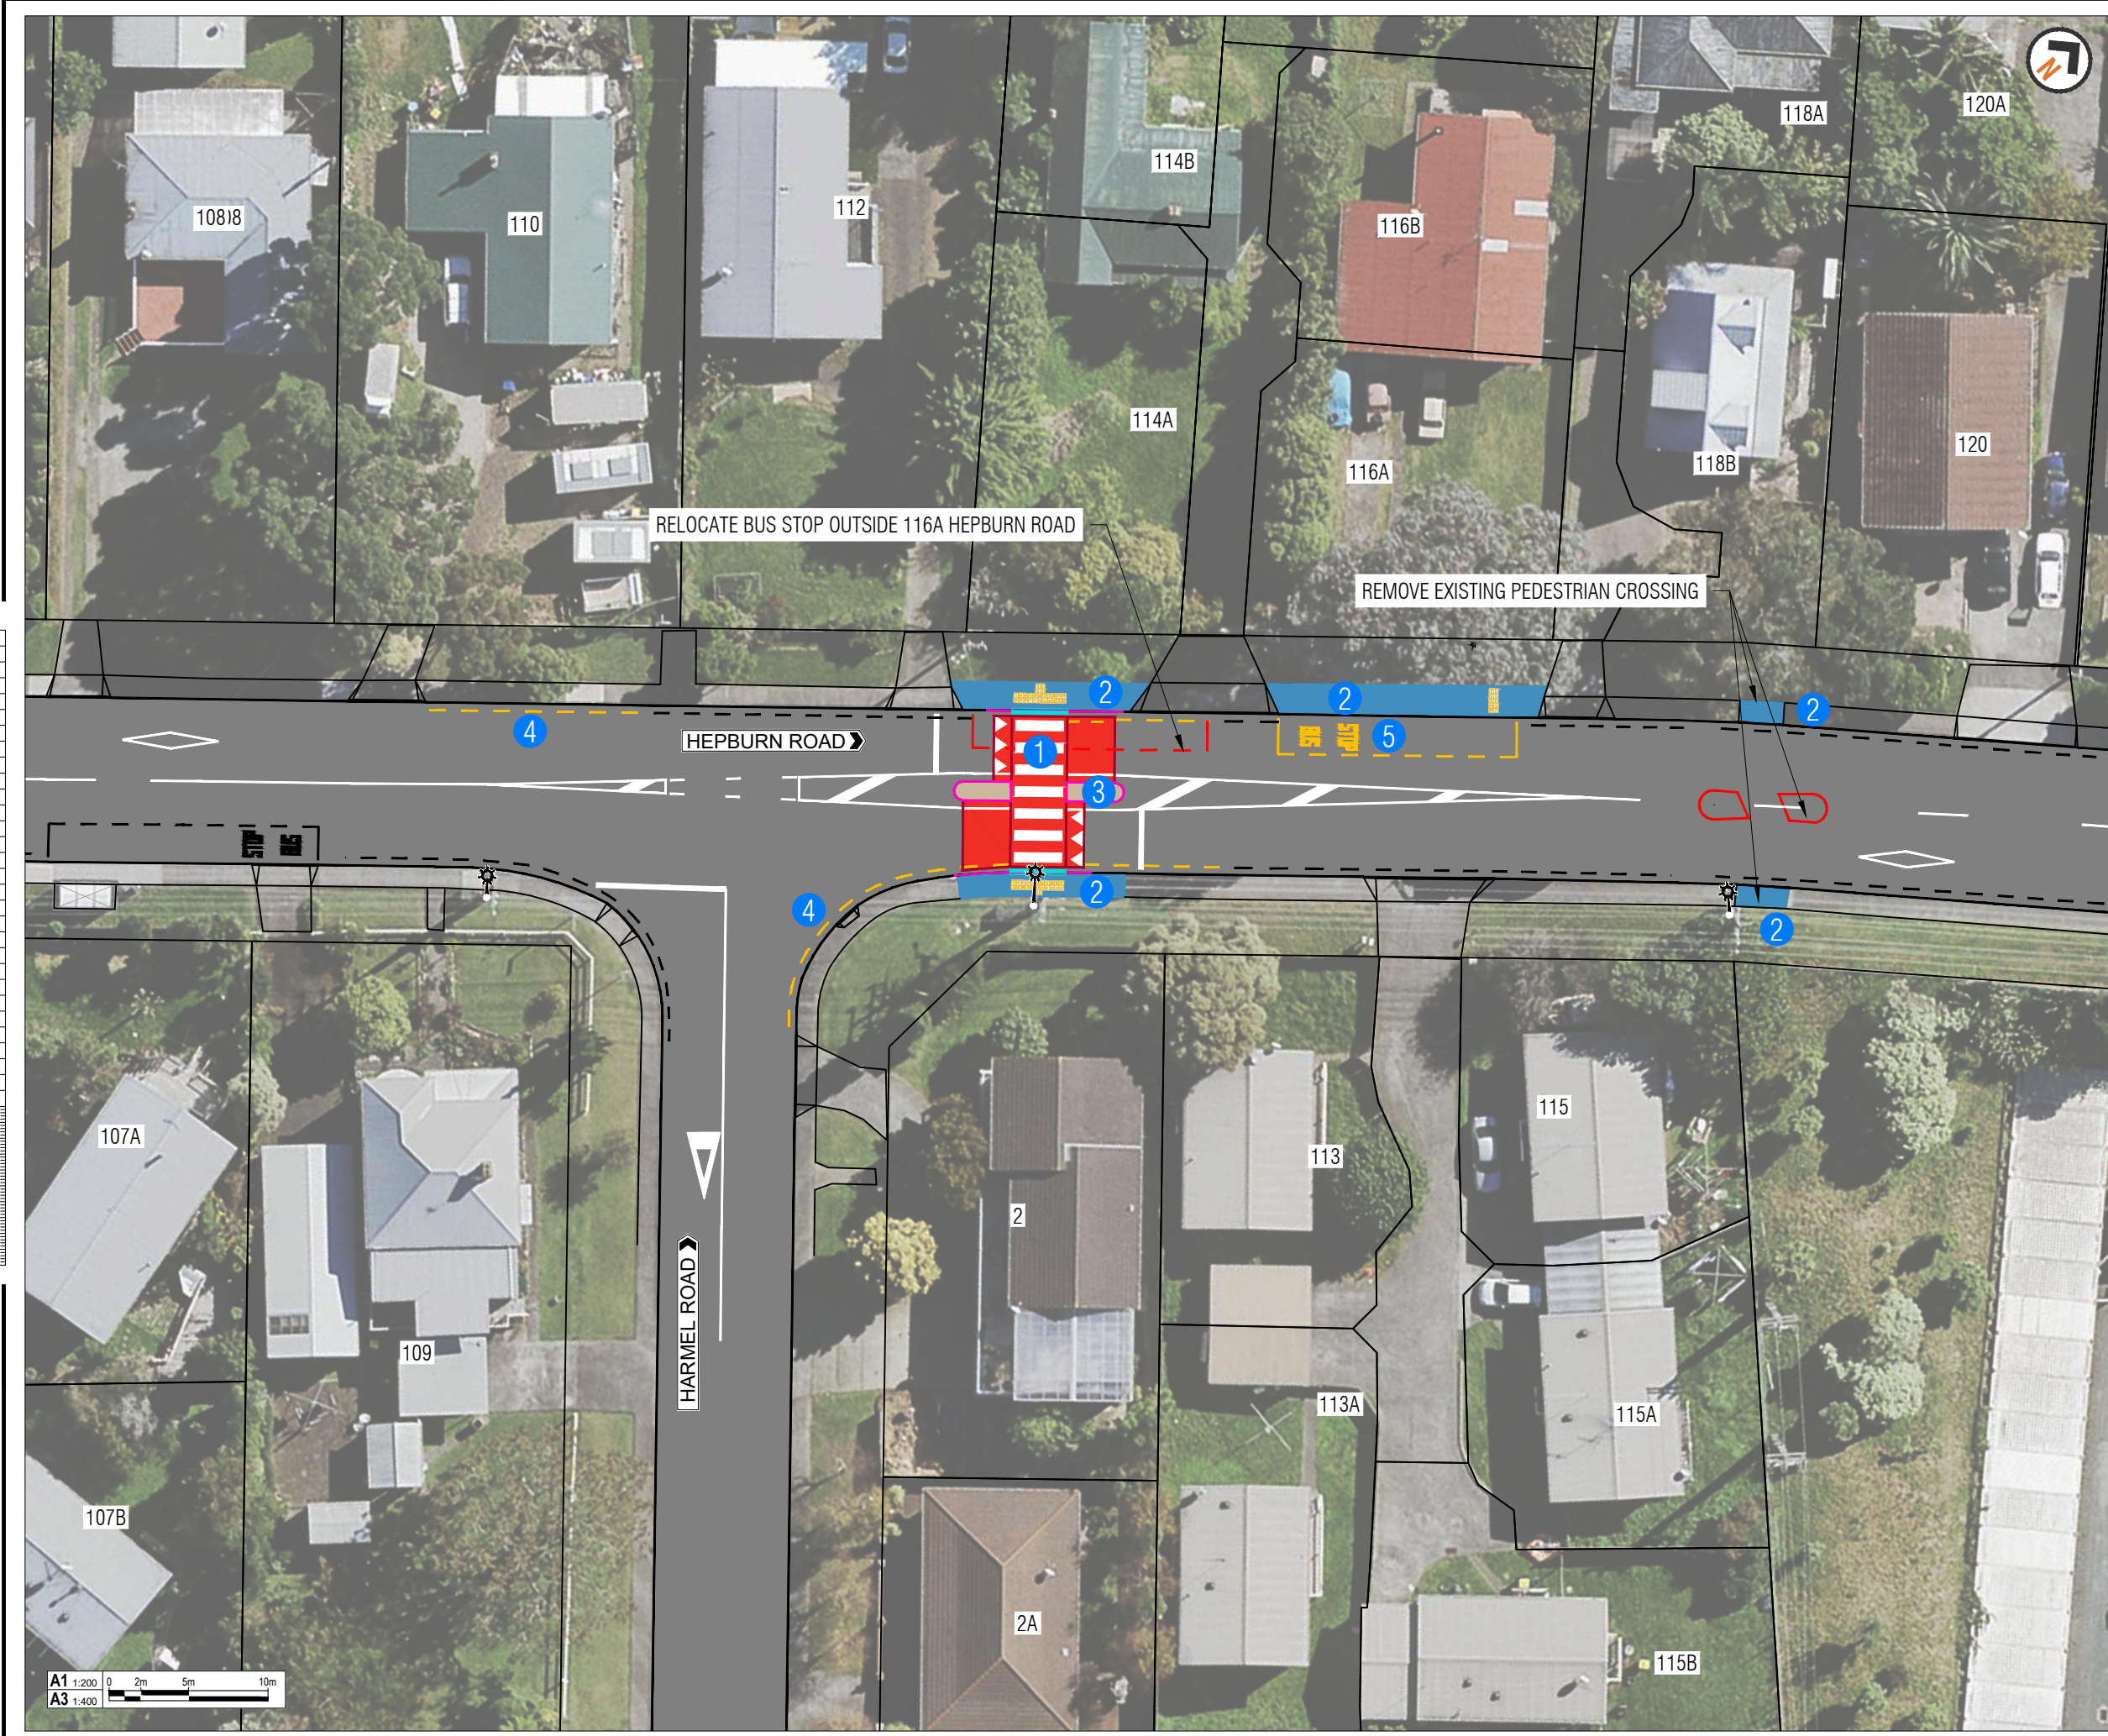

- KEY**
- 1 NEW PEDESTRIAN CROSSING ON A RAISED PLATFORM
 - 2 RECONSTRUCT FOOTPATH
 - 3 TRAFFIC ISLAND
 - 4 NEW NO STOPPING AT ALL TIMES MARKING
 - 5 RELOCATED BUS STOP

- LEGEND**
- - - EXISTING NO STOPPING LINES
 - - - NEW NO STOPPING LINES
 - NEW KERBLINE
 - NEW TRAFFIC ISLAND
 - NEW GRASS
 - NEW FOOTPATH
 - NEW PEDESTRIAN CROSSING
 - NEW HEAVY DUTY SLOT DRAIN
 - NEW TACTILE PAVERS
 - EXISTING STREET LIGHT



AUCKLAND TRANSPORT
 LOCAL BOARD PROJECTS WEST
 PACKAGE - RAISED CROSSING
 OUTSIDE #114 HEPBURN ROAD

Status Stamp	FOR CONSULTATION		
Date Stamp	26/08/2022		
A1 Scale	1:200	A3 Scale	1:400
Drawing No.	2022-AT-016-01_G030		Rev. A

