


ORIGINAL SIZE A1 0 10 20 30 40 50 60 70 80 90 100 150 200mm DO NOT SCALE - IF IN DOUBT, ASK



- 1** RAISED PEDESTRIAN CROSSING
- 2** REMOVED REFUGE ISLANDS

LEGEND			
	EXISTING KERB		NEW SIGN
	NEW KERB		NEW STREETLIGHT
	KERB TO BE REMOVED		NEW TACTILE PAVERS
	EXISTING ROADMARKING		FOOTPATH WIDENING / REGRADING
	NEW ROADMARKING		NEW SPEED TABLE
	NO STOPPING YELLOW LINES		TREE TRIMMING
	EXISTING DRIVEWAY		

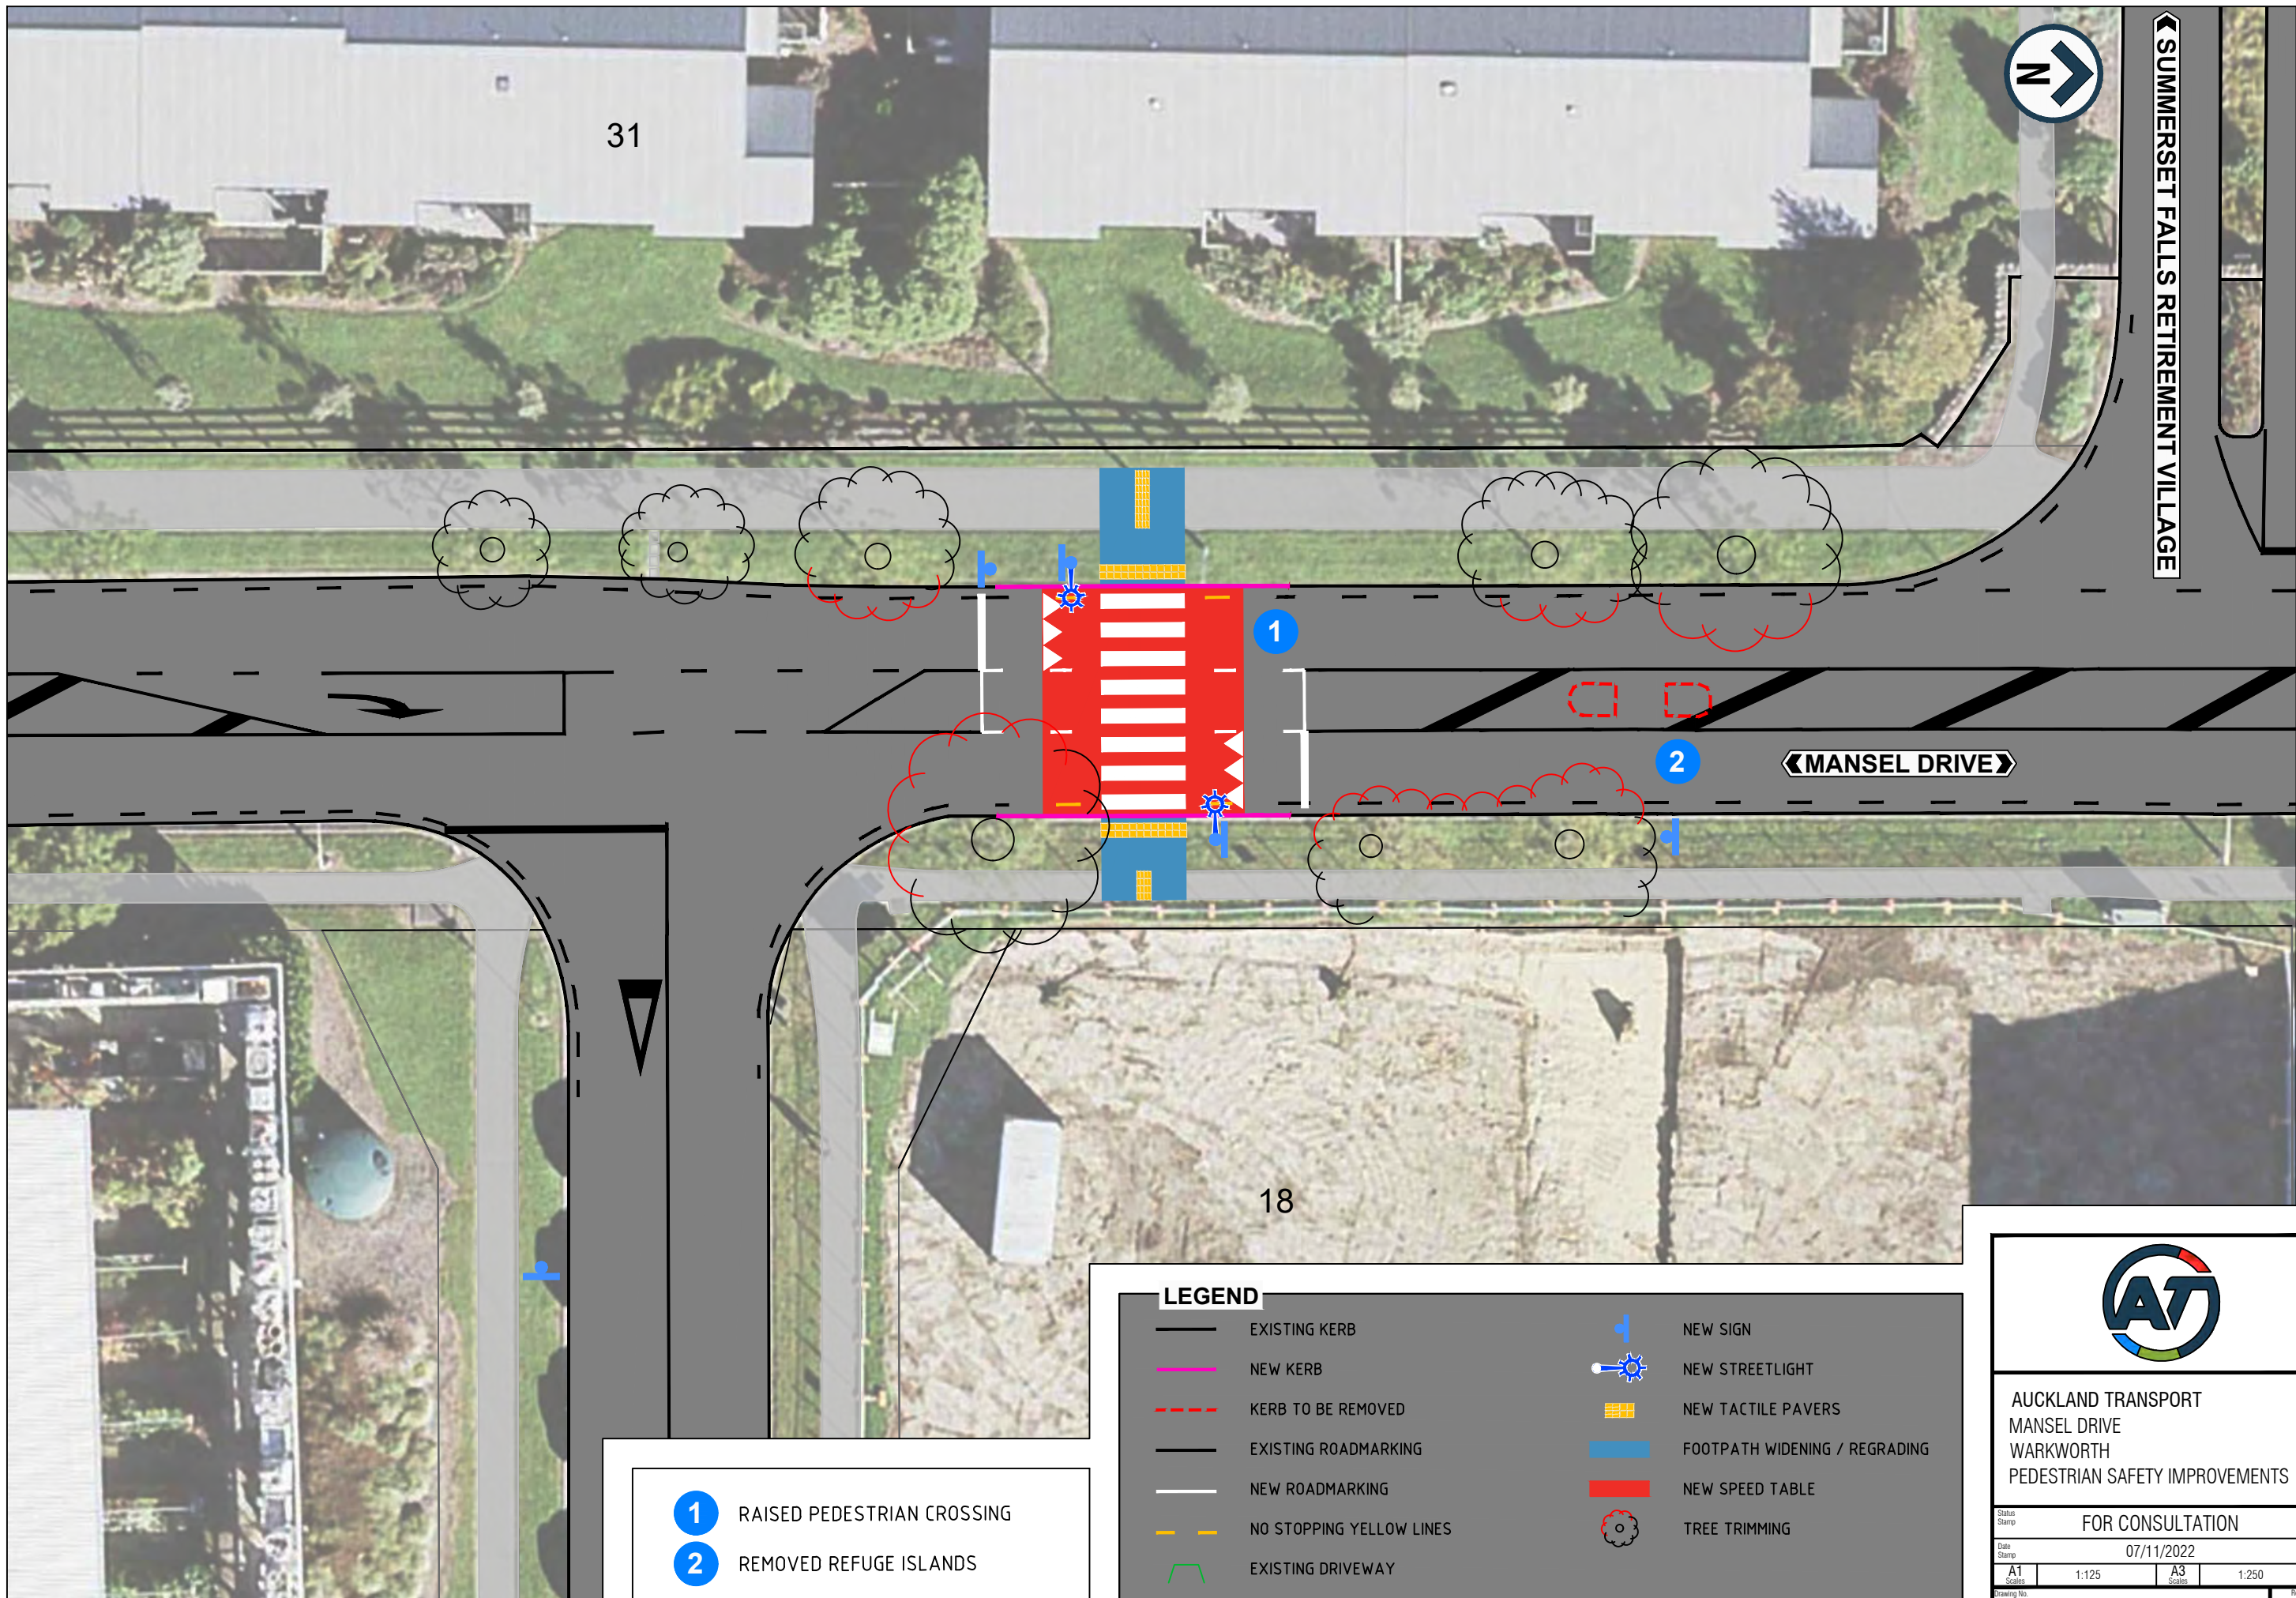

◀ SUMMERSSET FALLS RETIREMENT VILLAGE

◀ MANSEEL DRIVE ▶



AUCKLAND TRANSPORT  
MANSEEL DRIVE  
WARKWORTH  
PEDESTRIAN SAFETY IMPROVEMENTS

FOR CONSULTATION			
Date Stamp 07/11/2022			
A1	1:125	A3	1:250