


ORIGINAL SIZE A1  
200mm  
150  
100  
90  
80  
70  
60  
50  
40  
30  
20  
10  
0

A1 1:100  
A3 1:200  
0 1m 3m 5m

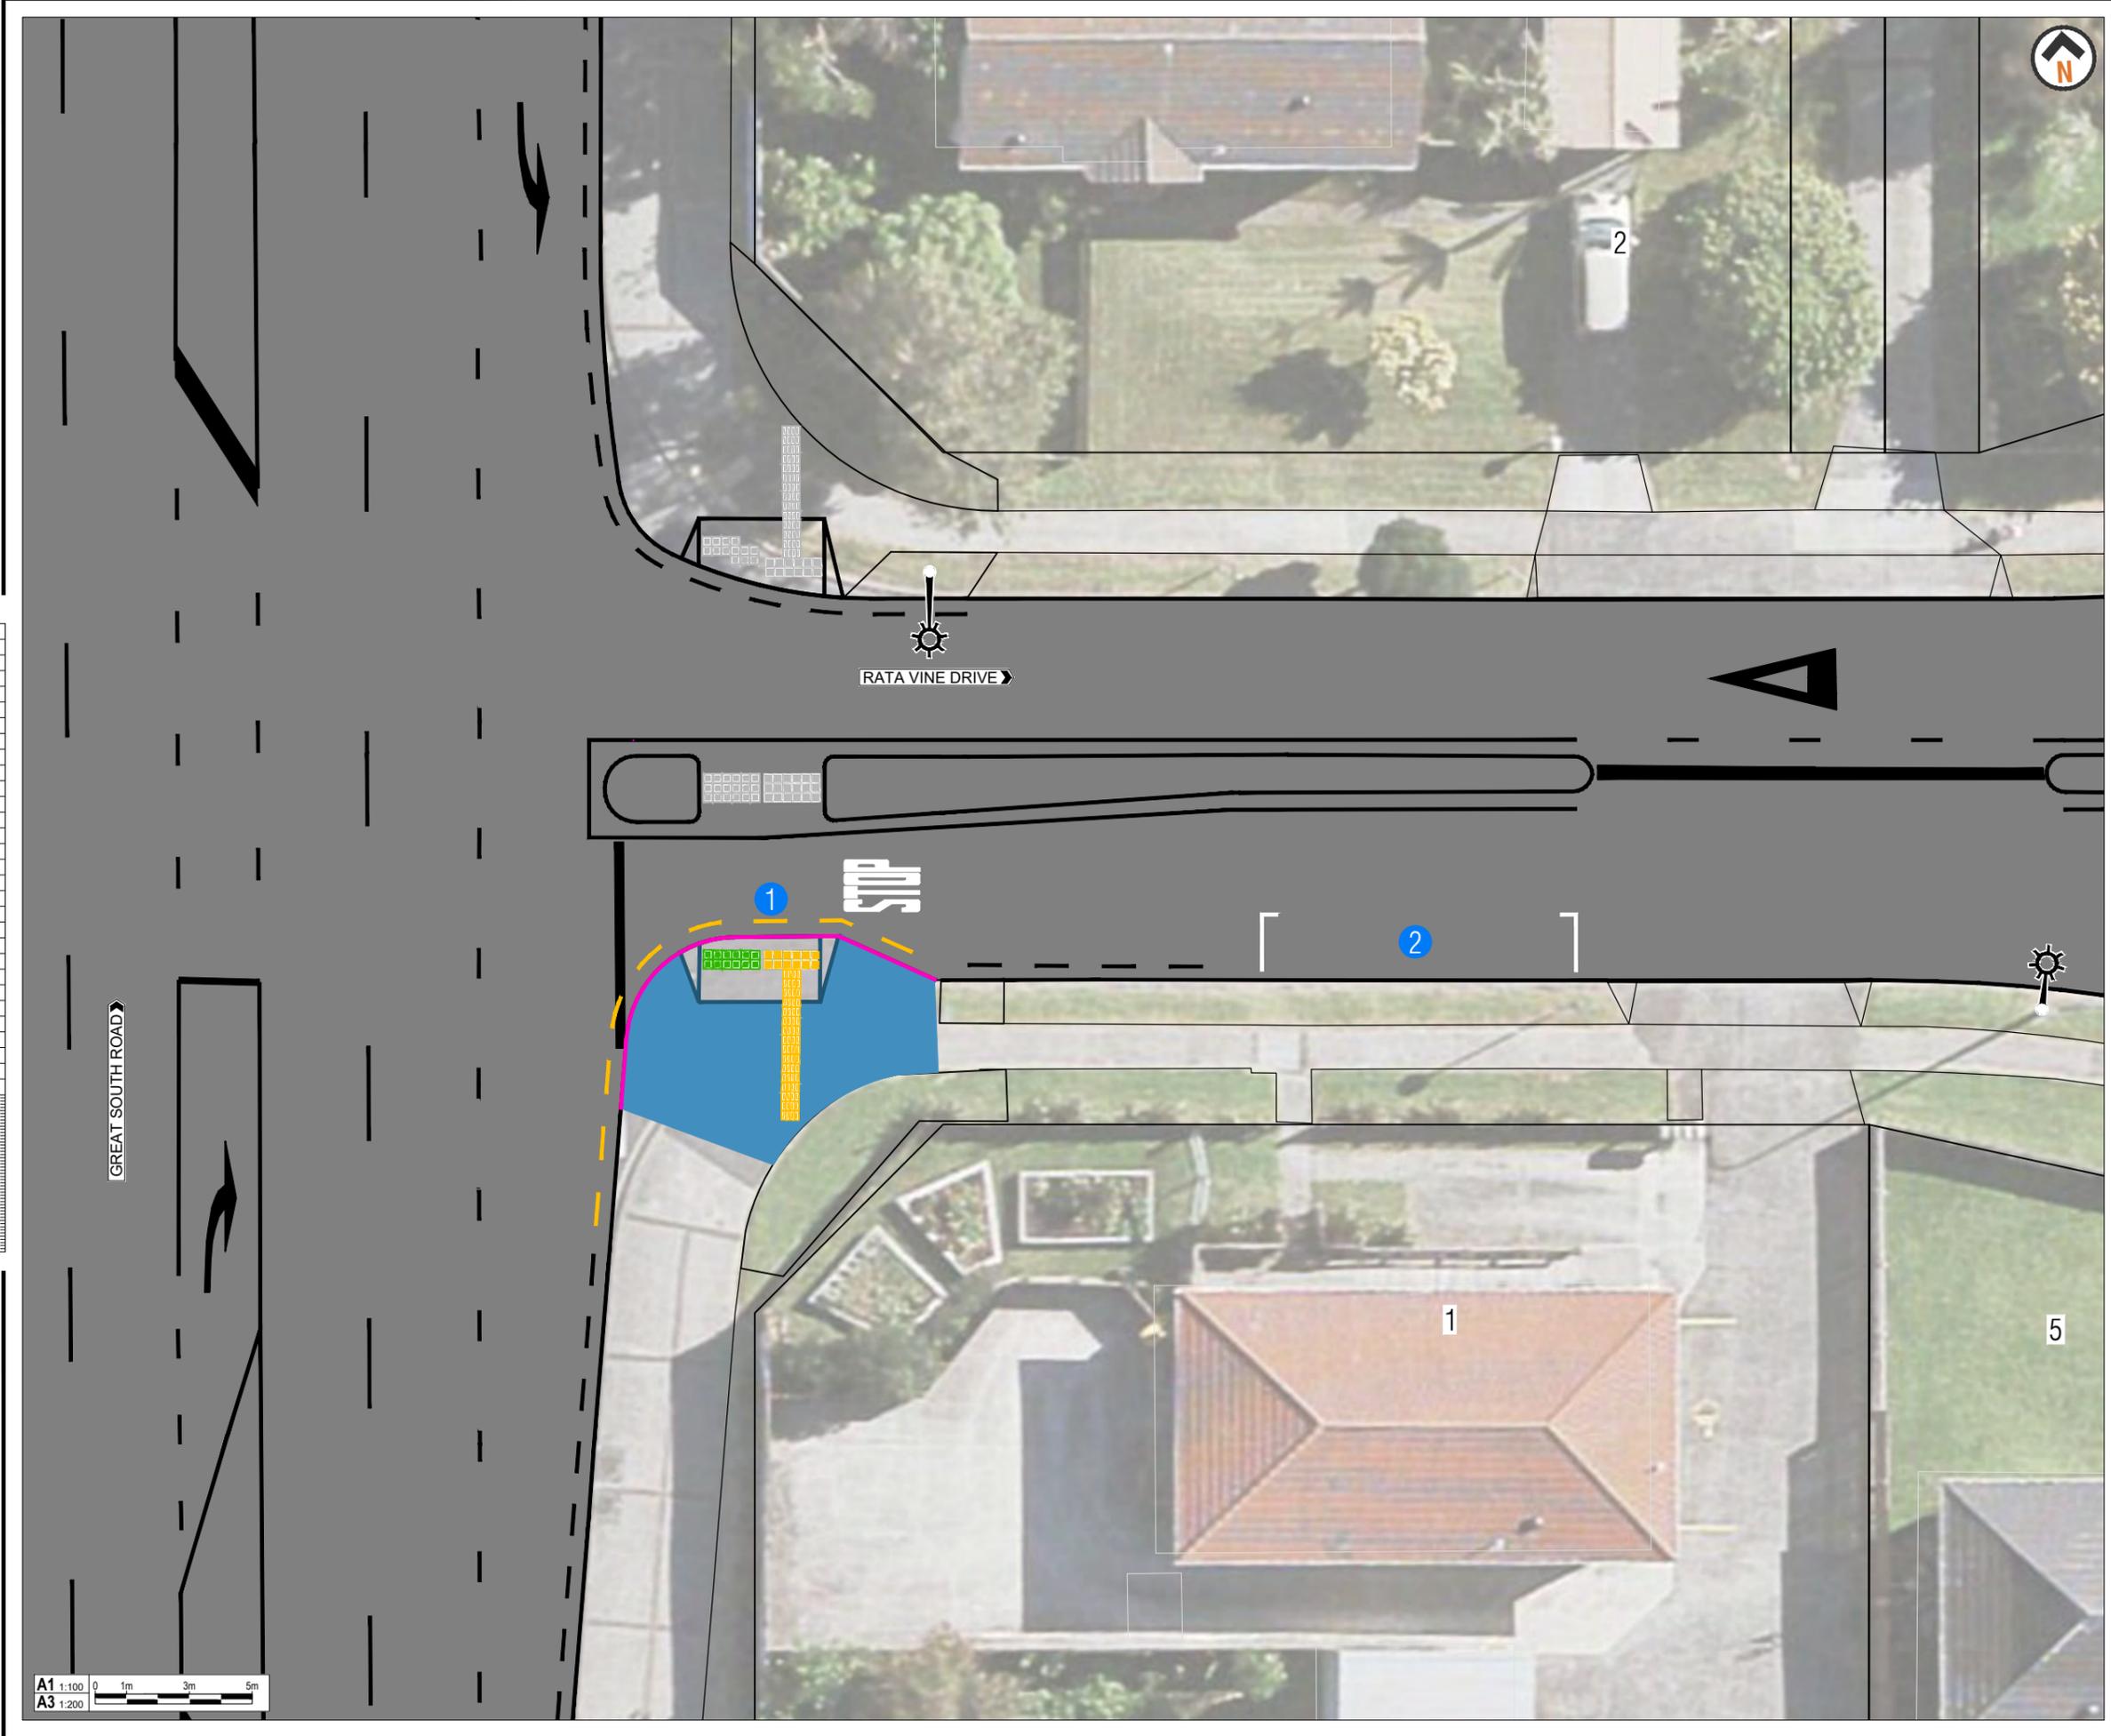

RATA VINE DRIVE

GREAT SOUTH ROAD

- KEY
- 1 KERB EXTENSION
  - 2 TWO PARKING SPACES GAINED

- LEGEND
- NEW ROAD MARKINGS
  - EXISTING NO STOPPING LINES
  - NEW NO STOPPING LINES
  - NEW KERBLINE
  - NEW FOOTPATH
  - NEW PRAM CROSSING
  - NEW TACTILE PAVERS
  - EXISTING STREET LIGHT



AUCKLAND TRANSPORT  
GREAT SOUTH ROAD / RATA VINE DRIVE  
INTERSECTION IMPROVEMENTS

Status Stamp	FOR CONSULTATION				
Date Stamp	07/11/2022				
A1 Scale	1:100	A3 Scale	1:200		
Drawing No.	2022-AT-046_G030			Rev.	A