


DO NOT SCALE - IF IN DOUBT, ASK

200 mm
150
100
90
80
70
60
50
40
30
20
10
0

ORIGINAL SIZE A1

Last modified: Jan 20 2016 By

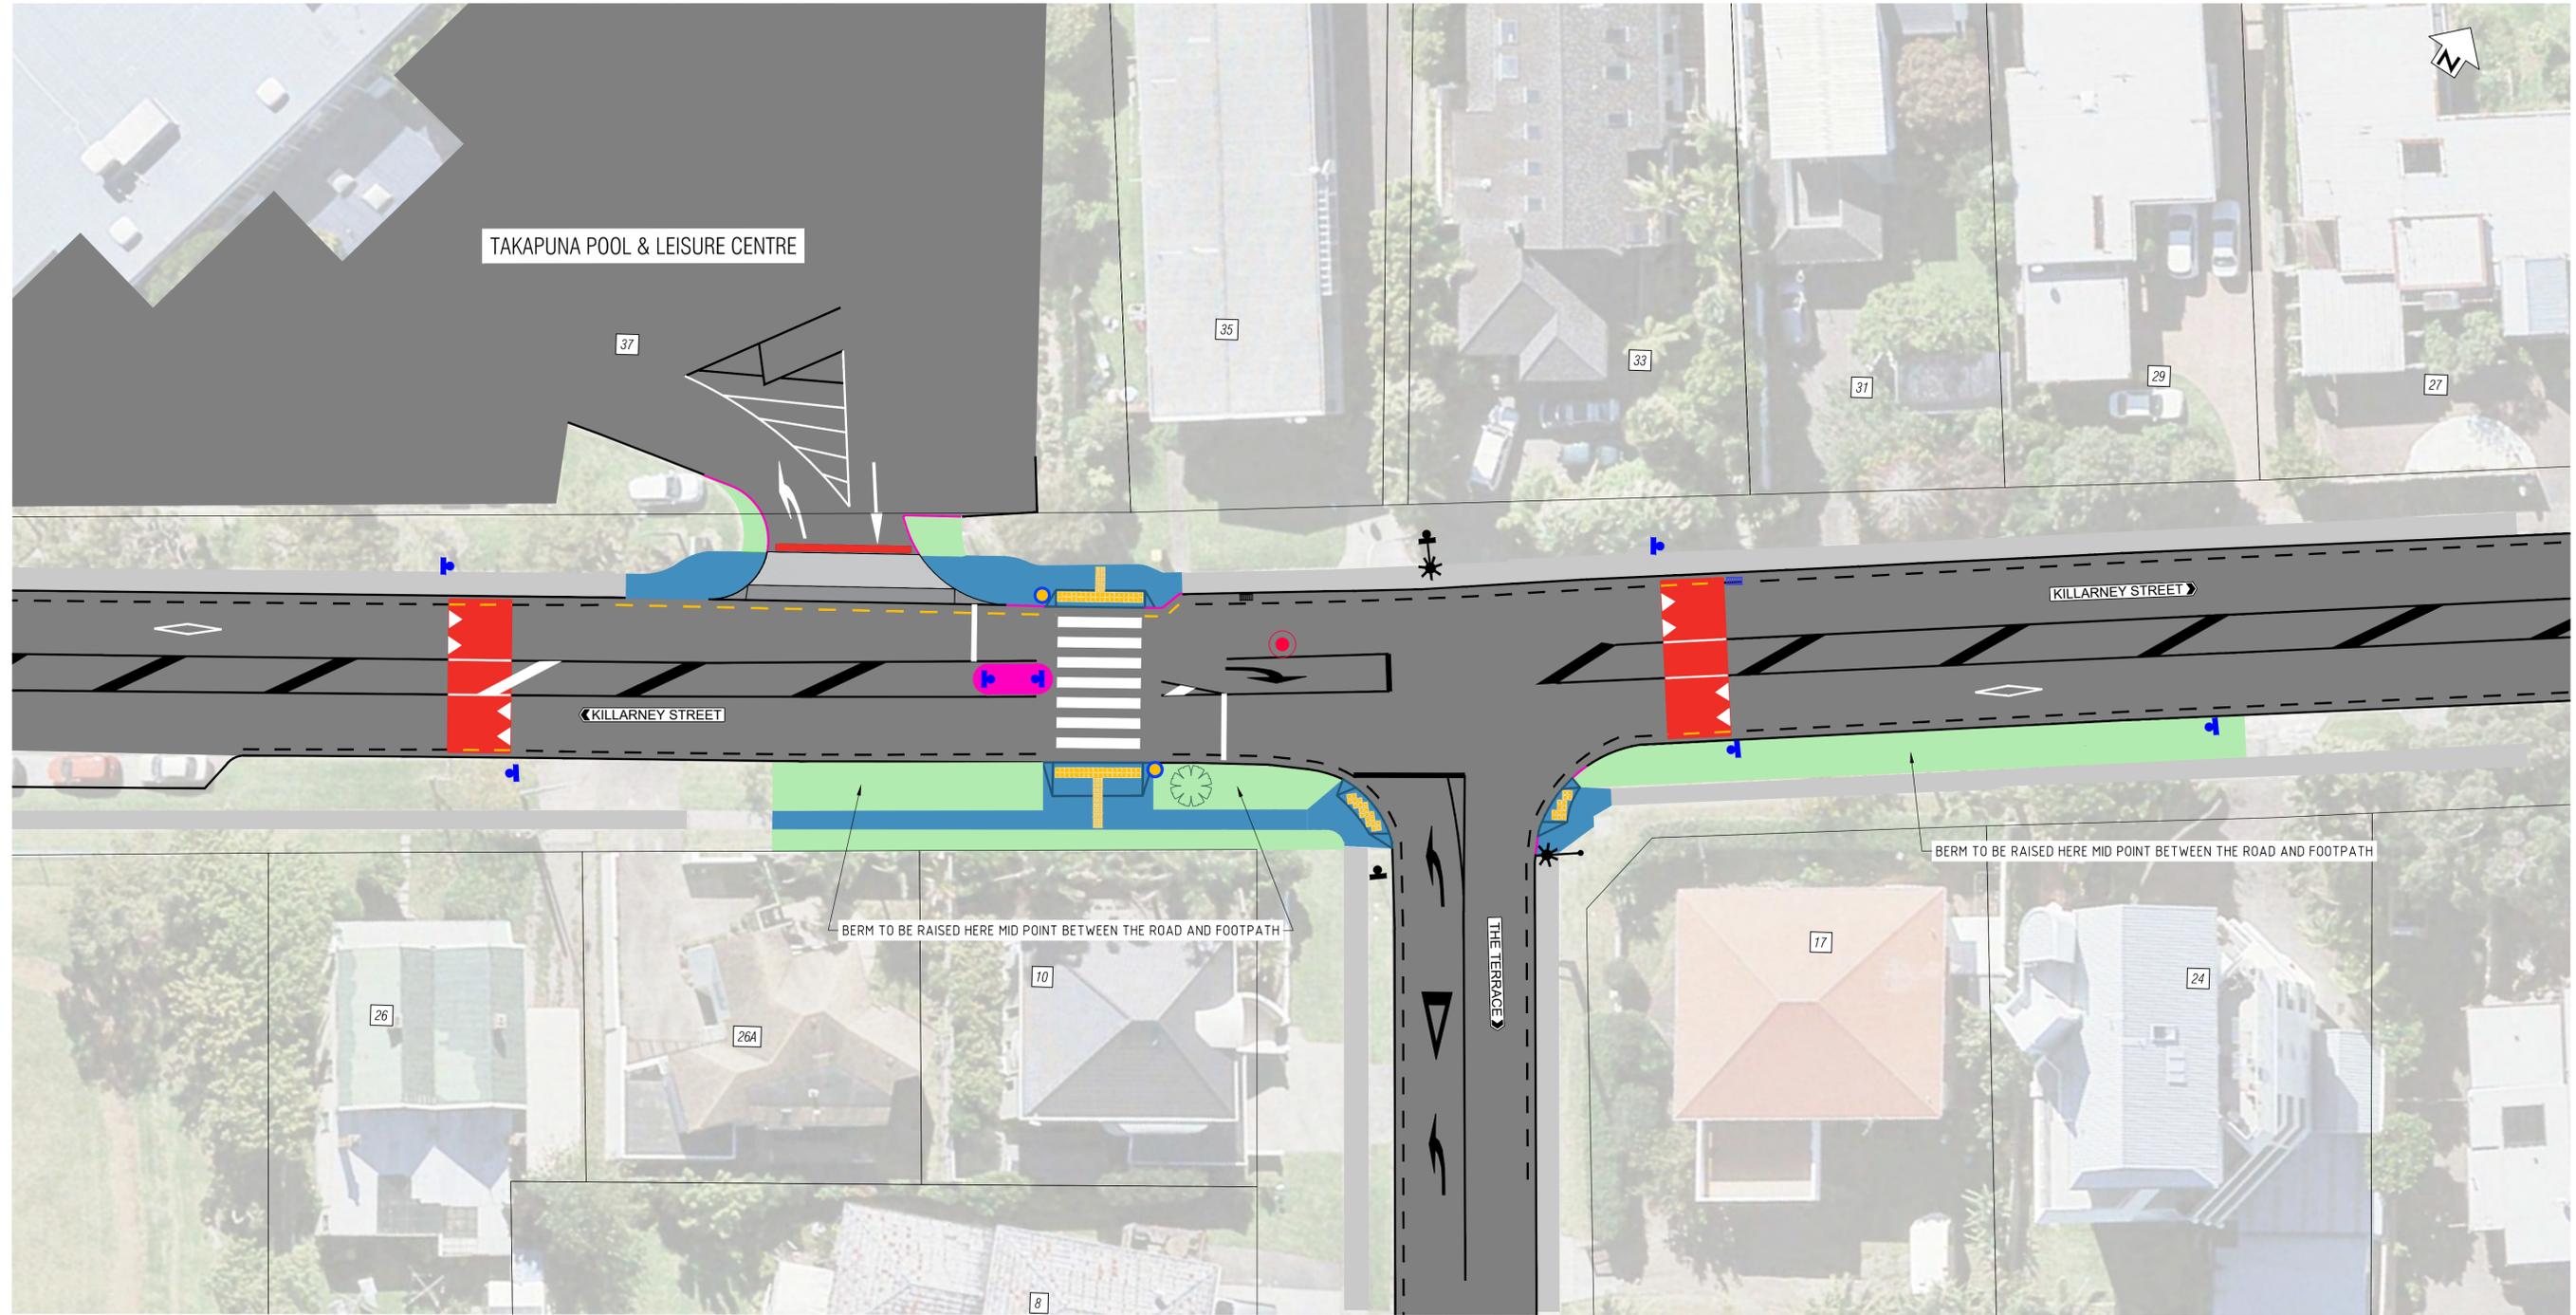

LEGEND					
	EXISTING PROPERTY BOUNDARY		NEW CENTRAL ISLAND		NEW MANHOLE
	EXISTING ROADMARKING / KERBLINE		NEW / RELOCATED SIGN		EXISTING SIGN
	NEW WHITE ROADMARKING		EXISTING STREETLIGHT		NEW BELISHA DISC
	NEW KERB AND CHANNEL		EXISTING CATCHPIT		NEW DIRECTIONAL PAVERS
	EXISTING BROKEN YELLOW LINE		NEW TACTILE PAVERS		EXISTING TREE
	NEW BROKEN YELLOW LINE		NEW CATCHPIT		
	NEW JUDDER BAR				
	NEW FOOTPATH				
	EXISTING FOOTPATH				
	EXISTING DRIVEWAYS				
	NEW GRASS AREA				
	NEW SPEED HUMP				





AUCKLAND TRANSPORT
ROAD SAFETY IMPROVEMENTS

37 KILLARNEY STREET, TAKAPUNA

Status Stamp	
FOR INFORMATION	
Date Stamp	05.12.2022
SCALES (A1) 1:100@A1, 1:200@A3	
Drawing No.	310203532-138-001_G025
Rev.	F