


ORIGINAL SIZE A1 0 10 20 30 40 50 60 70 80 90 100 150 200mm DO NOT SCALE - IF IN DOUBT, ASK



LEGEND	
	NEW RAISED PEDESTRIAN CROSSING
	NEW CHEQUER PLATE
	NEW ROADMARKING
	EXISTING ROADMARKING
	NEW BROKEN YELLOW LINES "NSAAT"
	NEW SIGN
	EXISTING SIGN
	NEW/RELOCATED STREET/PEDESTRIAN LIGHT
	EXISTING STREET/PEDESTRIAN LIGHT
	TACTILES
	BUS SHELTER
	NEW FOOTPATH / KERB
	NEW ISLAND
	EXISTING ISLAND
	EXISTING KERB/ISLAND TO BE REMOVED

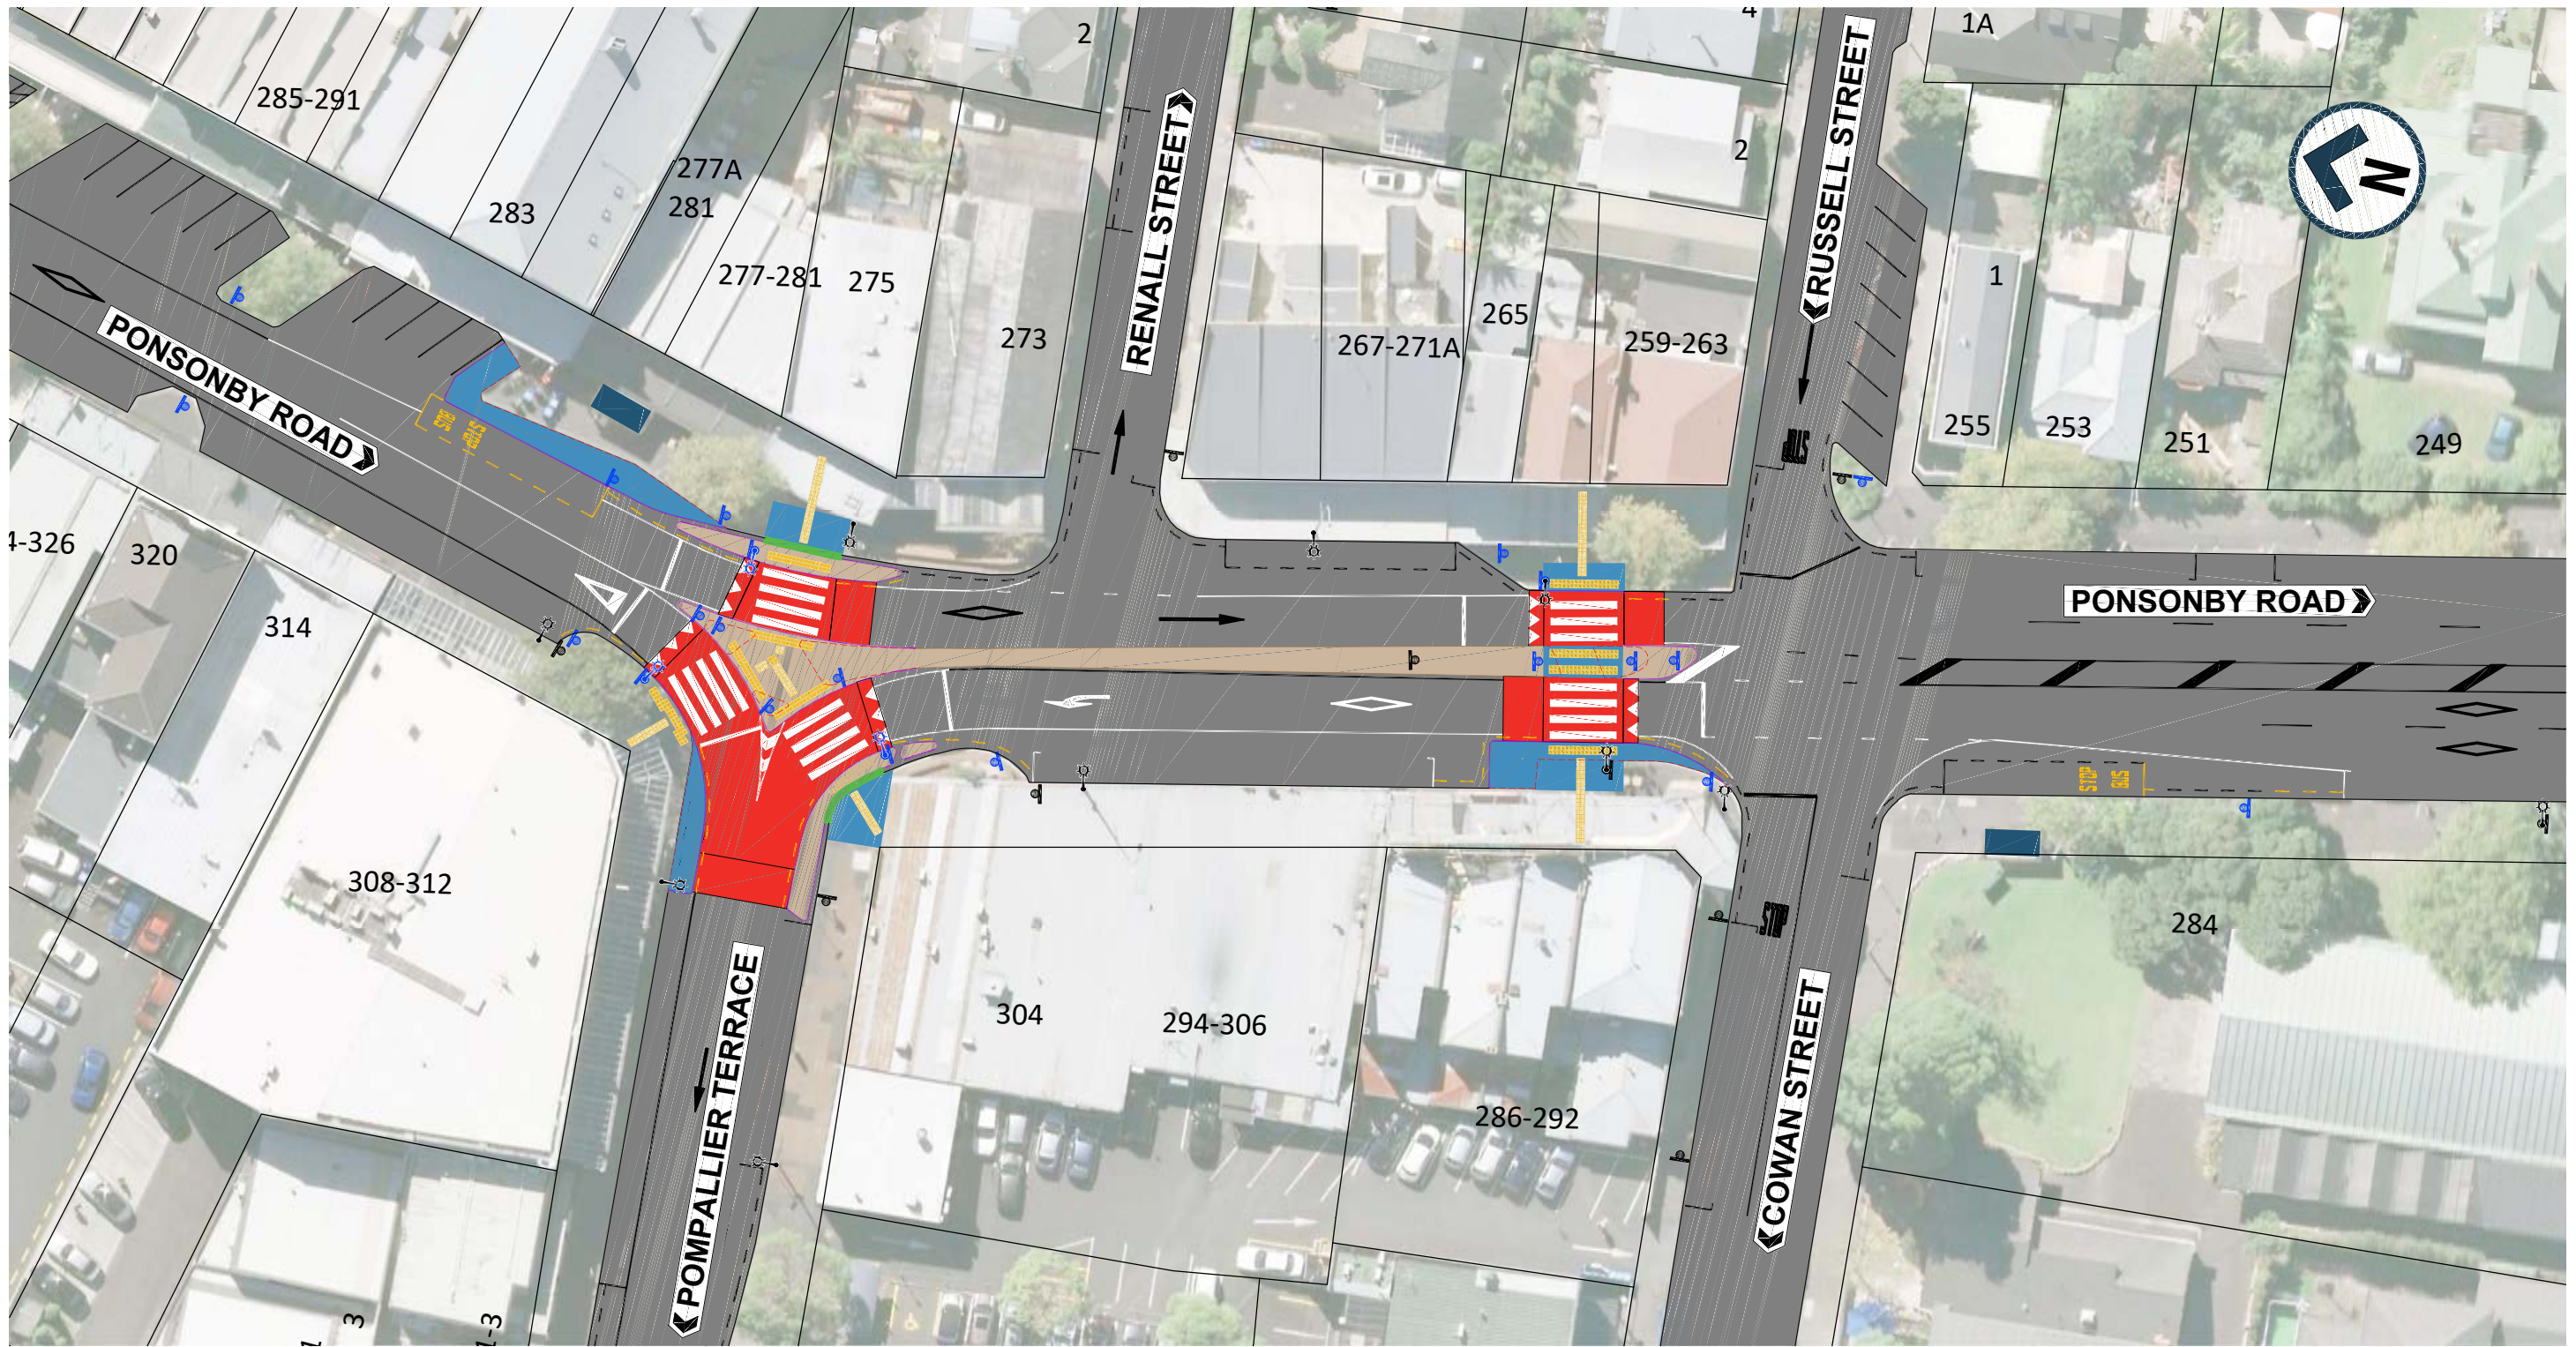

AUCKLAND TRANSPORT
PONSONBY ROAD
PEDESTRIAN CROSSING IMPROVEMENT

FOR CONSULTATION

26 OCTOBER 2022

A1	NTS	A3	NTS
----	-----	----	-----

2789-1-CS01

F