



200mm DO NOT SCALE - F IN DOUBT, ASK
150
100
90
80
70
60
50
40
30
20
10
0
ORIGINAL SIZE A1

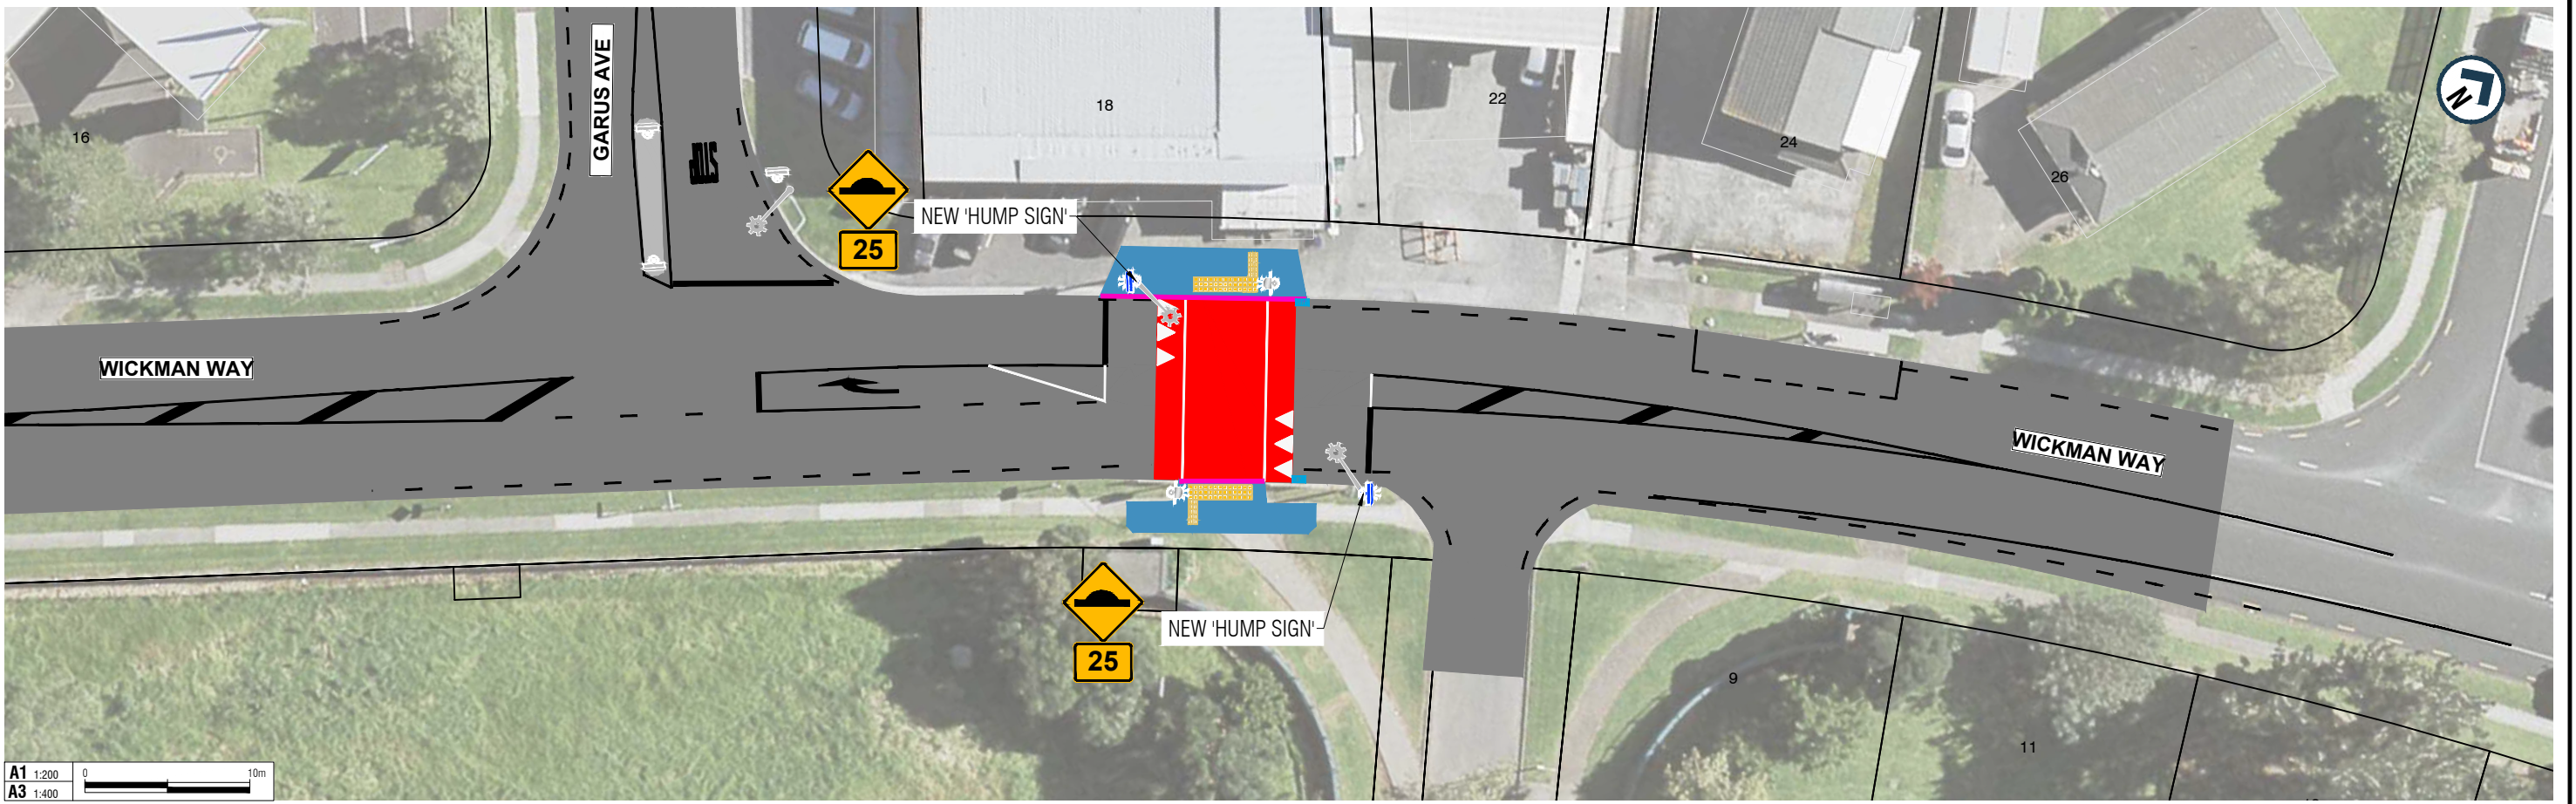


A1 1:200
A3 1:400
0 10m

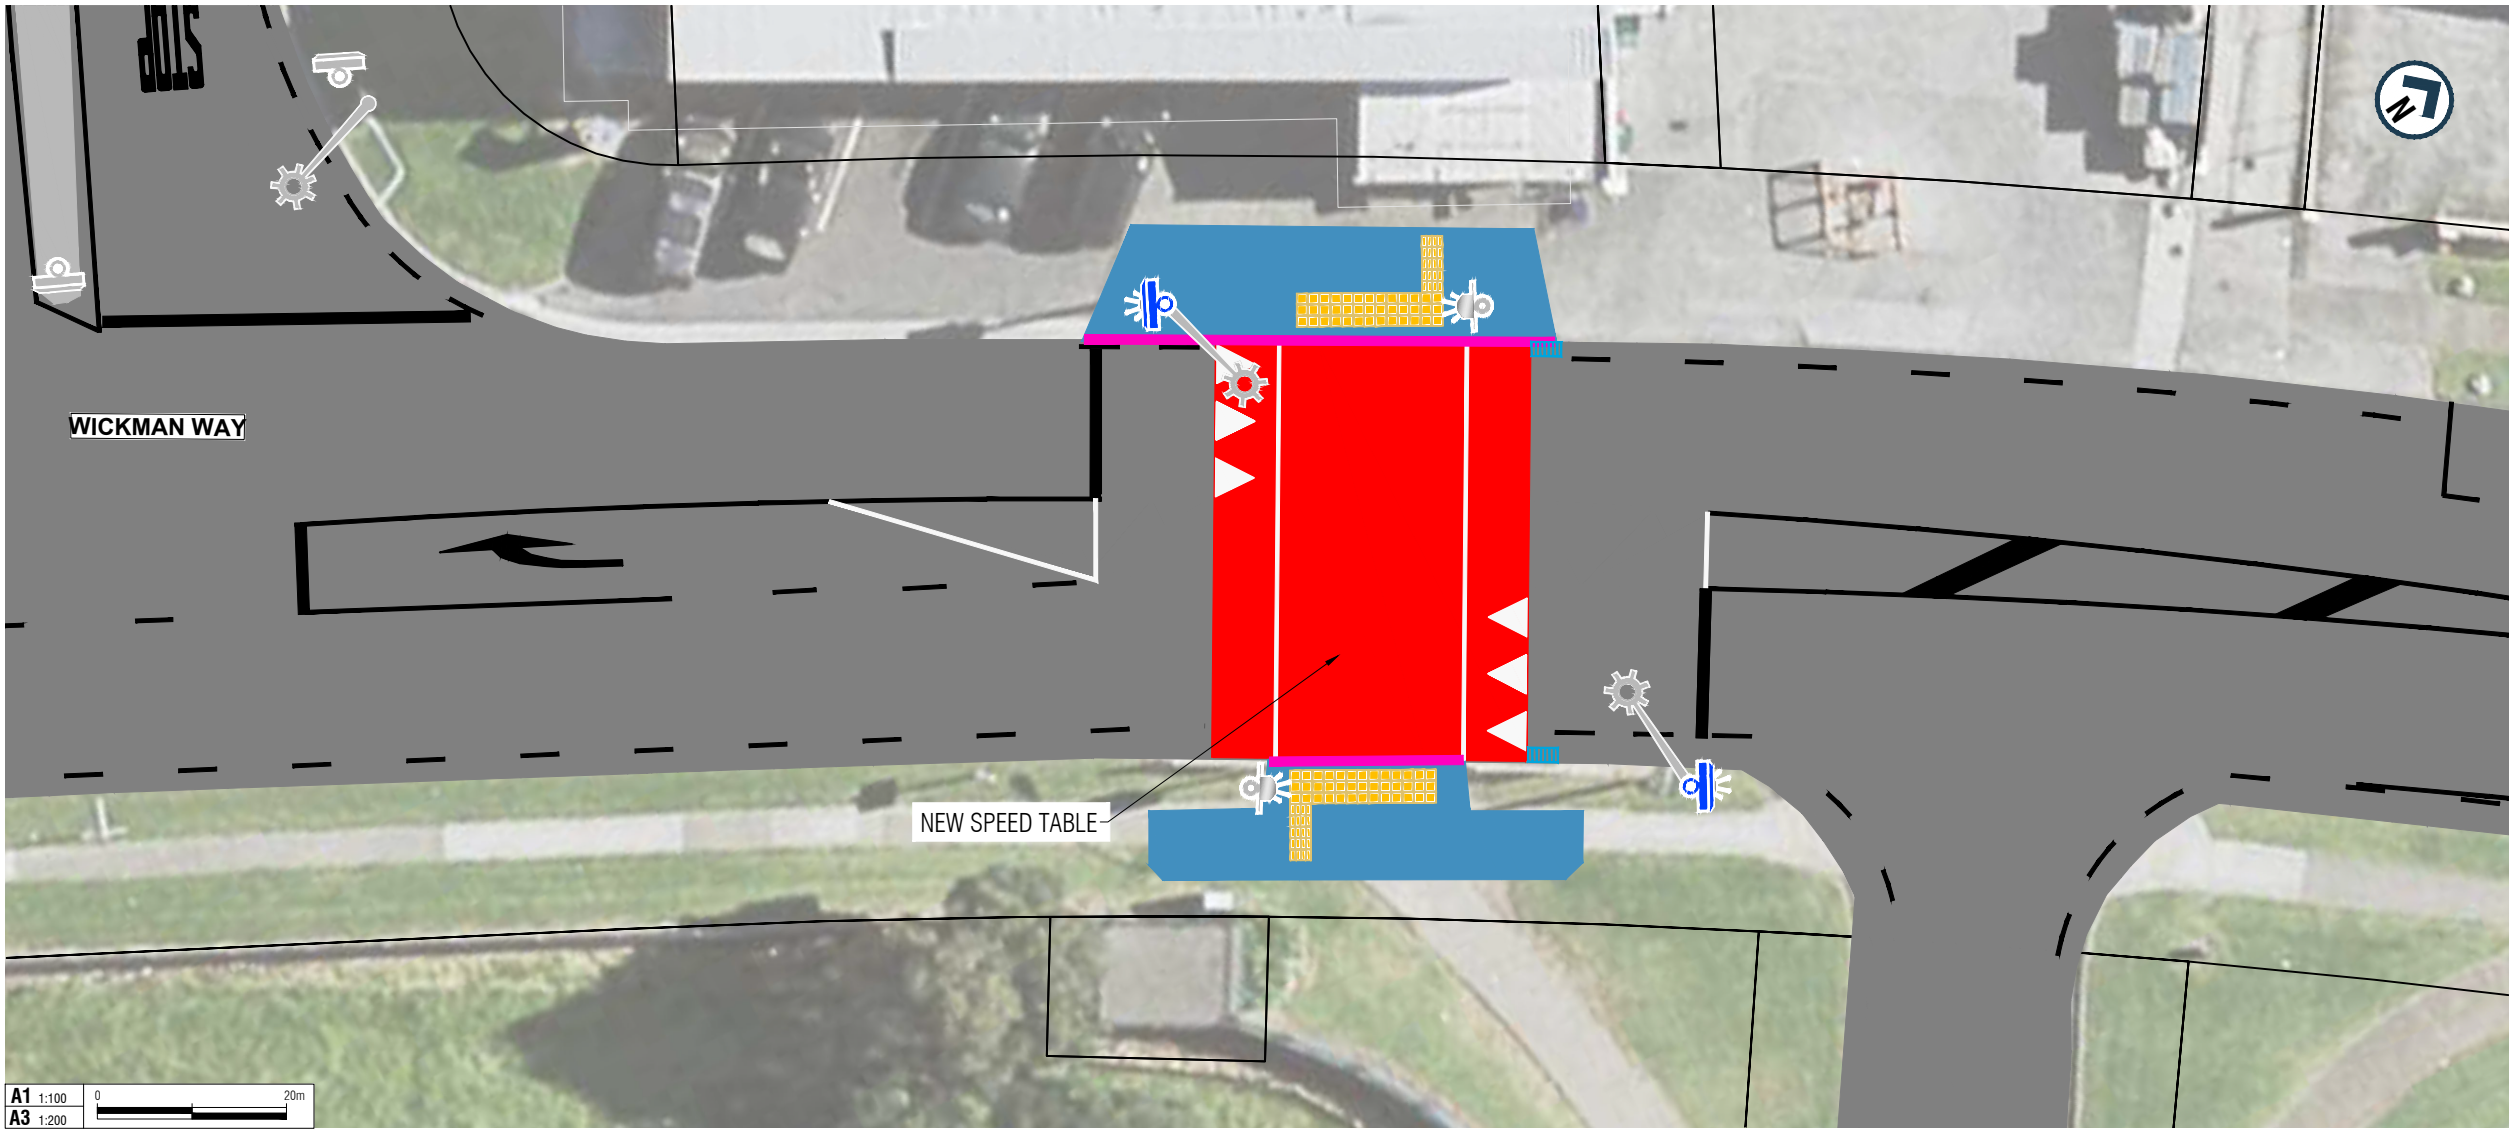

A1 1:100
A3 1:200
0 20m

LEGEND

- PROPERTY BOUNDARY
- NEW LINE MARKING
- EXISTING LINE MARKING
- NEW NO STOPPING LINE
- NEW KERB
- NEW CATCHPIT
- NEW SIGN
- EXISTING SIGN
- NEW FLASHING BELISHA BEACON
- NEW STREETLIGHT
- EXISTING STREETLIGHT
- NEW SPEED TABLE
- NEW FOOTPATH
- NEW TACTILE PAVER



AUCKLAND TRANSPORT
SCHOOL SPEED MANAGEMENT
TRANCHE 2B
MANGERE EAST CLUSTER

Status Stamp: FOR CONSULTATION
Date Stamp: 17/02/2023

A1 Scales	1:200 1:100	A3 Scales	1:400 1:200
-----------	-------------	-----------	-------------

Drawing No. 1-A8306.16_G030 Rev. A