

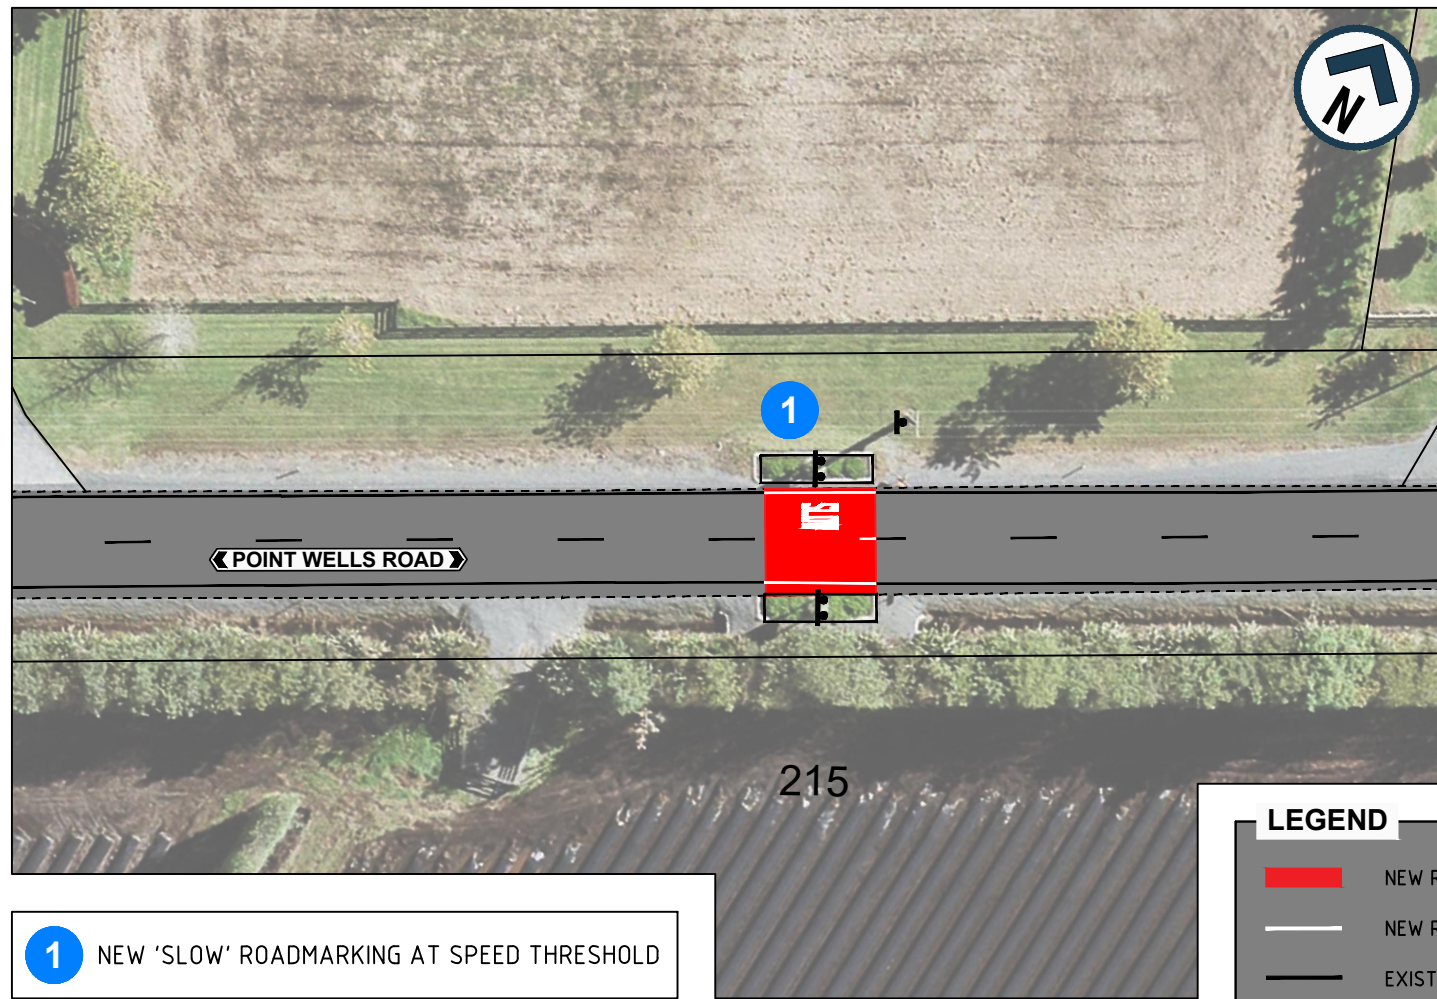


200mm
150
100
90
80
70
60
50
40
30
20
10
0
ORIGINAL SIZE A1

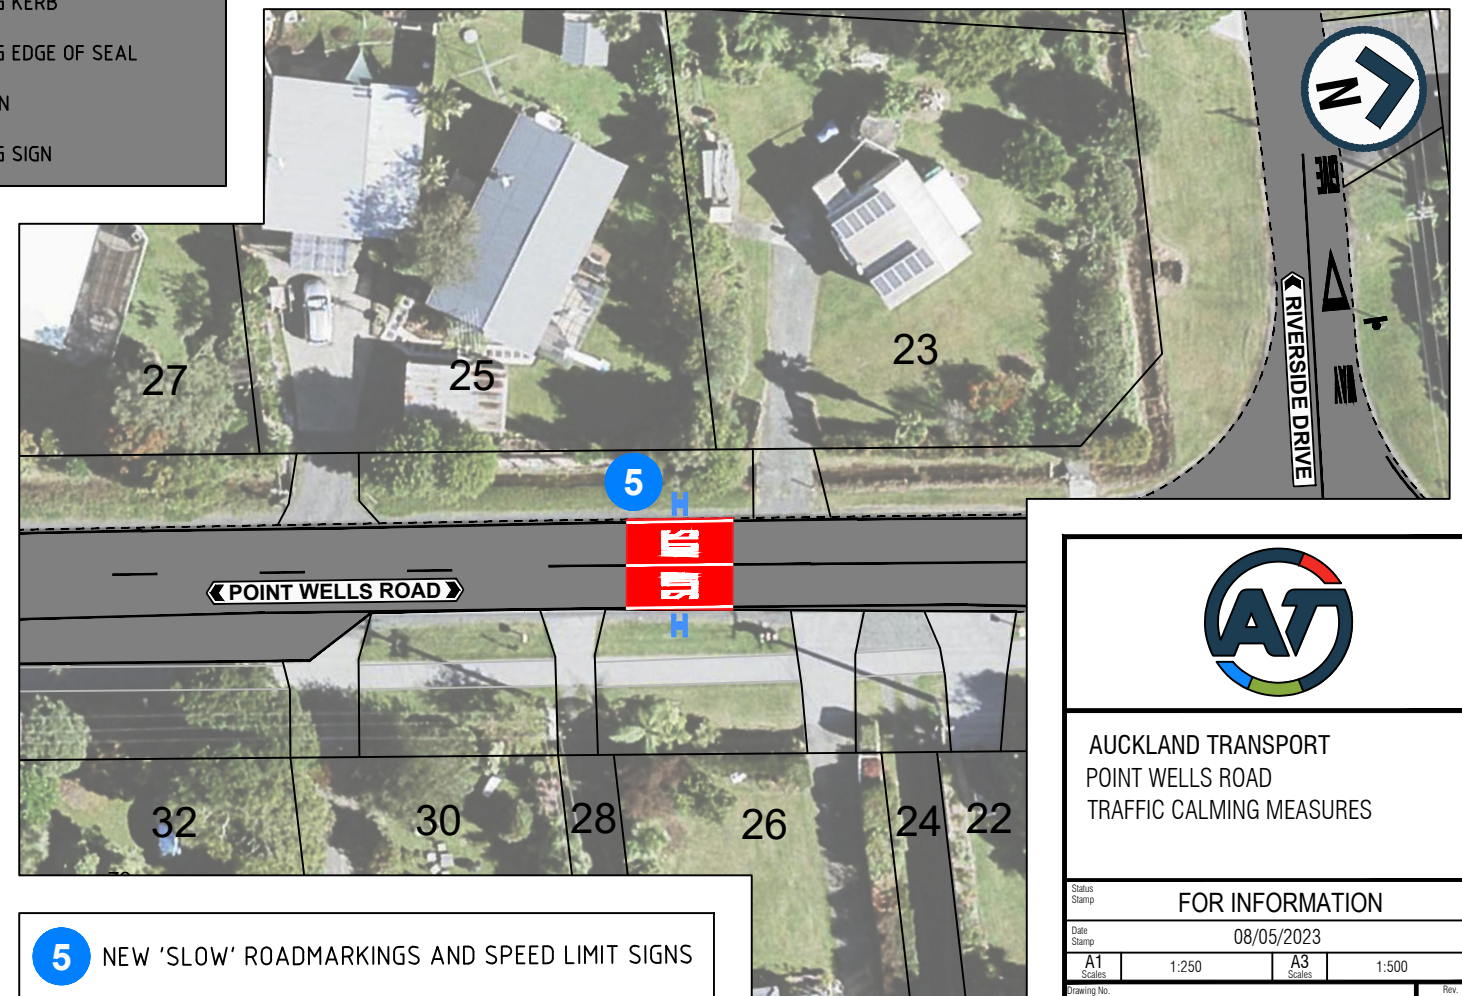

LEGEND

- NEW ROADMARKED SURFACING
- NEW ROADMARKING
- EXISTING ROADMARKING
- EXISTING KERB
- EXISTING EDGE OF SEAL
- NEW SIGN
- EXISTING SIGN

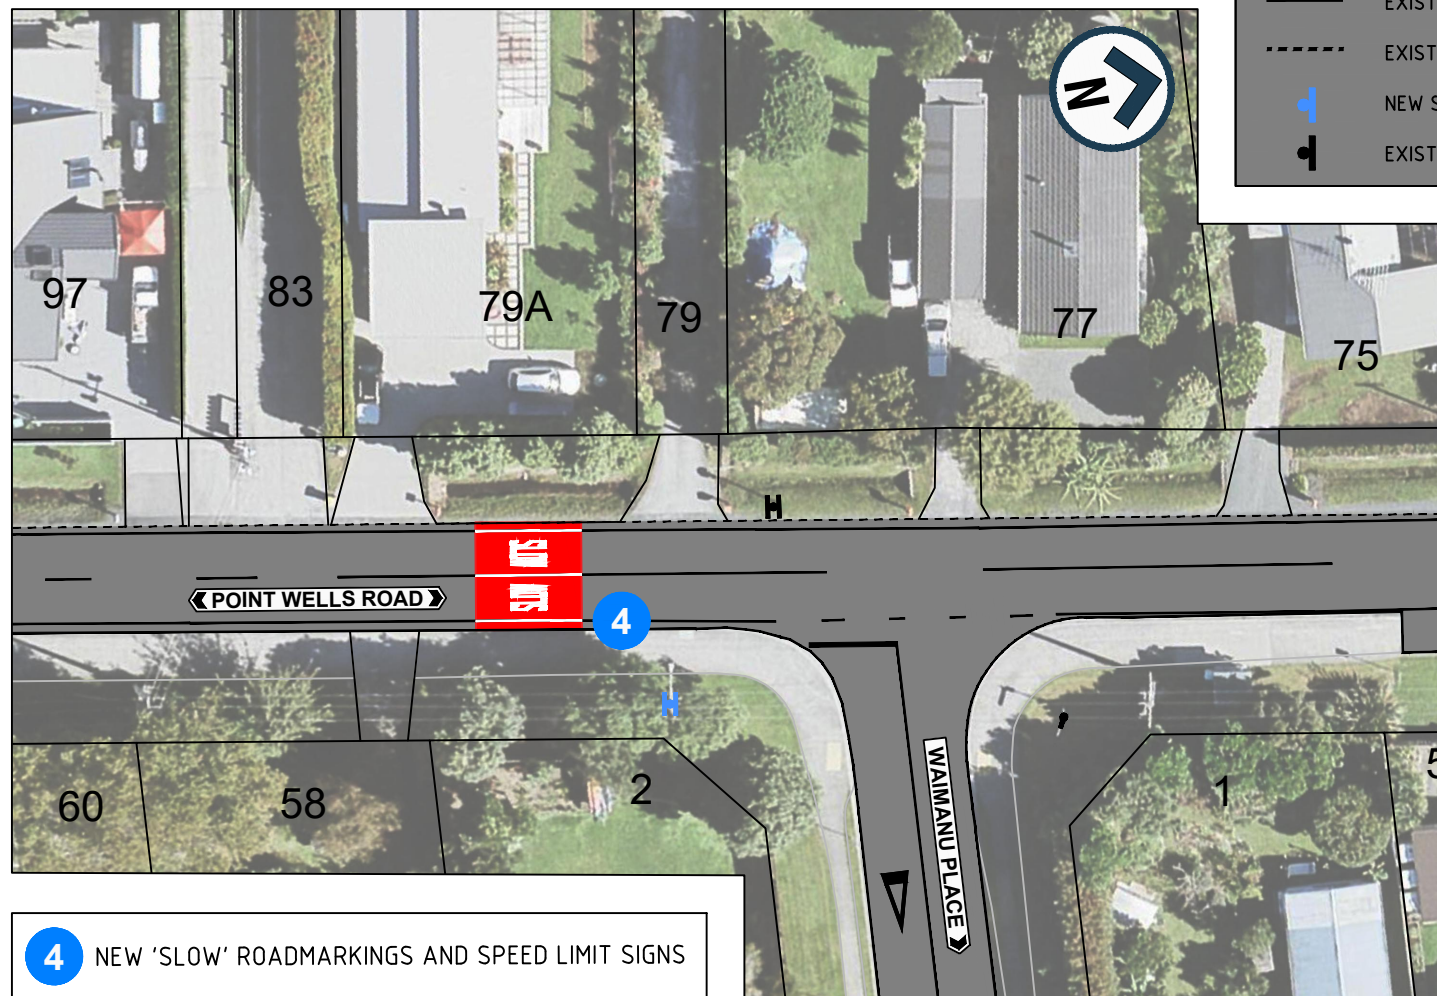

AUCKLAND TRANSPORT
POINT WELLS ROAD
TRAFFIC CALMING MEASURES

FOR INFORMATION

Date Stamp		08/05/2023	
A1 Scales	1:250	A3 Scales	1:500
Drawing No.			Rev.