



ORIGINAL SIZE A1
 0 10 20 30 40 50 60 70 80 90 100 150 200mm
 DO NOT SCALE - IF IN DOUBT, ASK



LEGEND

	EXISTING ROAD MARKING
	NEW ROAD MARKING
	NEW BUS LANE / CYCLE FACILITY
	NEW FOOTPATH / KERBLINE
	NEW LANDSCAPING TO MATCH EXISTING
	NEW BROKEN YELLOW LINES "NSAAT"
	NEW TRAFFIC SIGNAL POLE
	NEW PRAM CROSSING
	NEW BUS STOP MARKING
	NEW TACTILE PAVERS

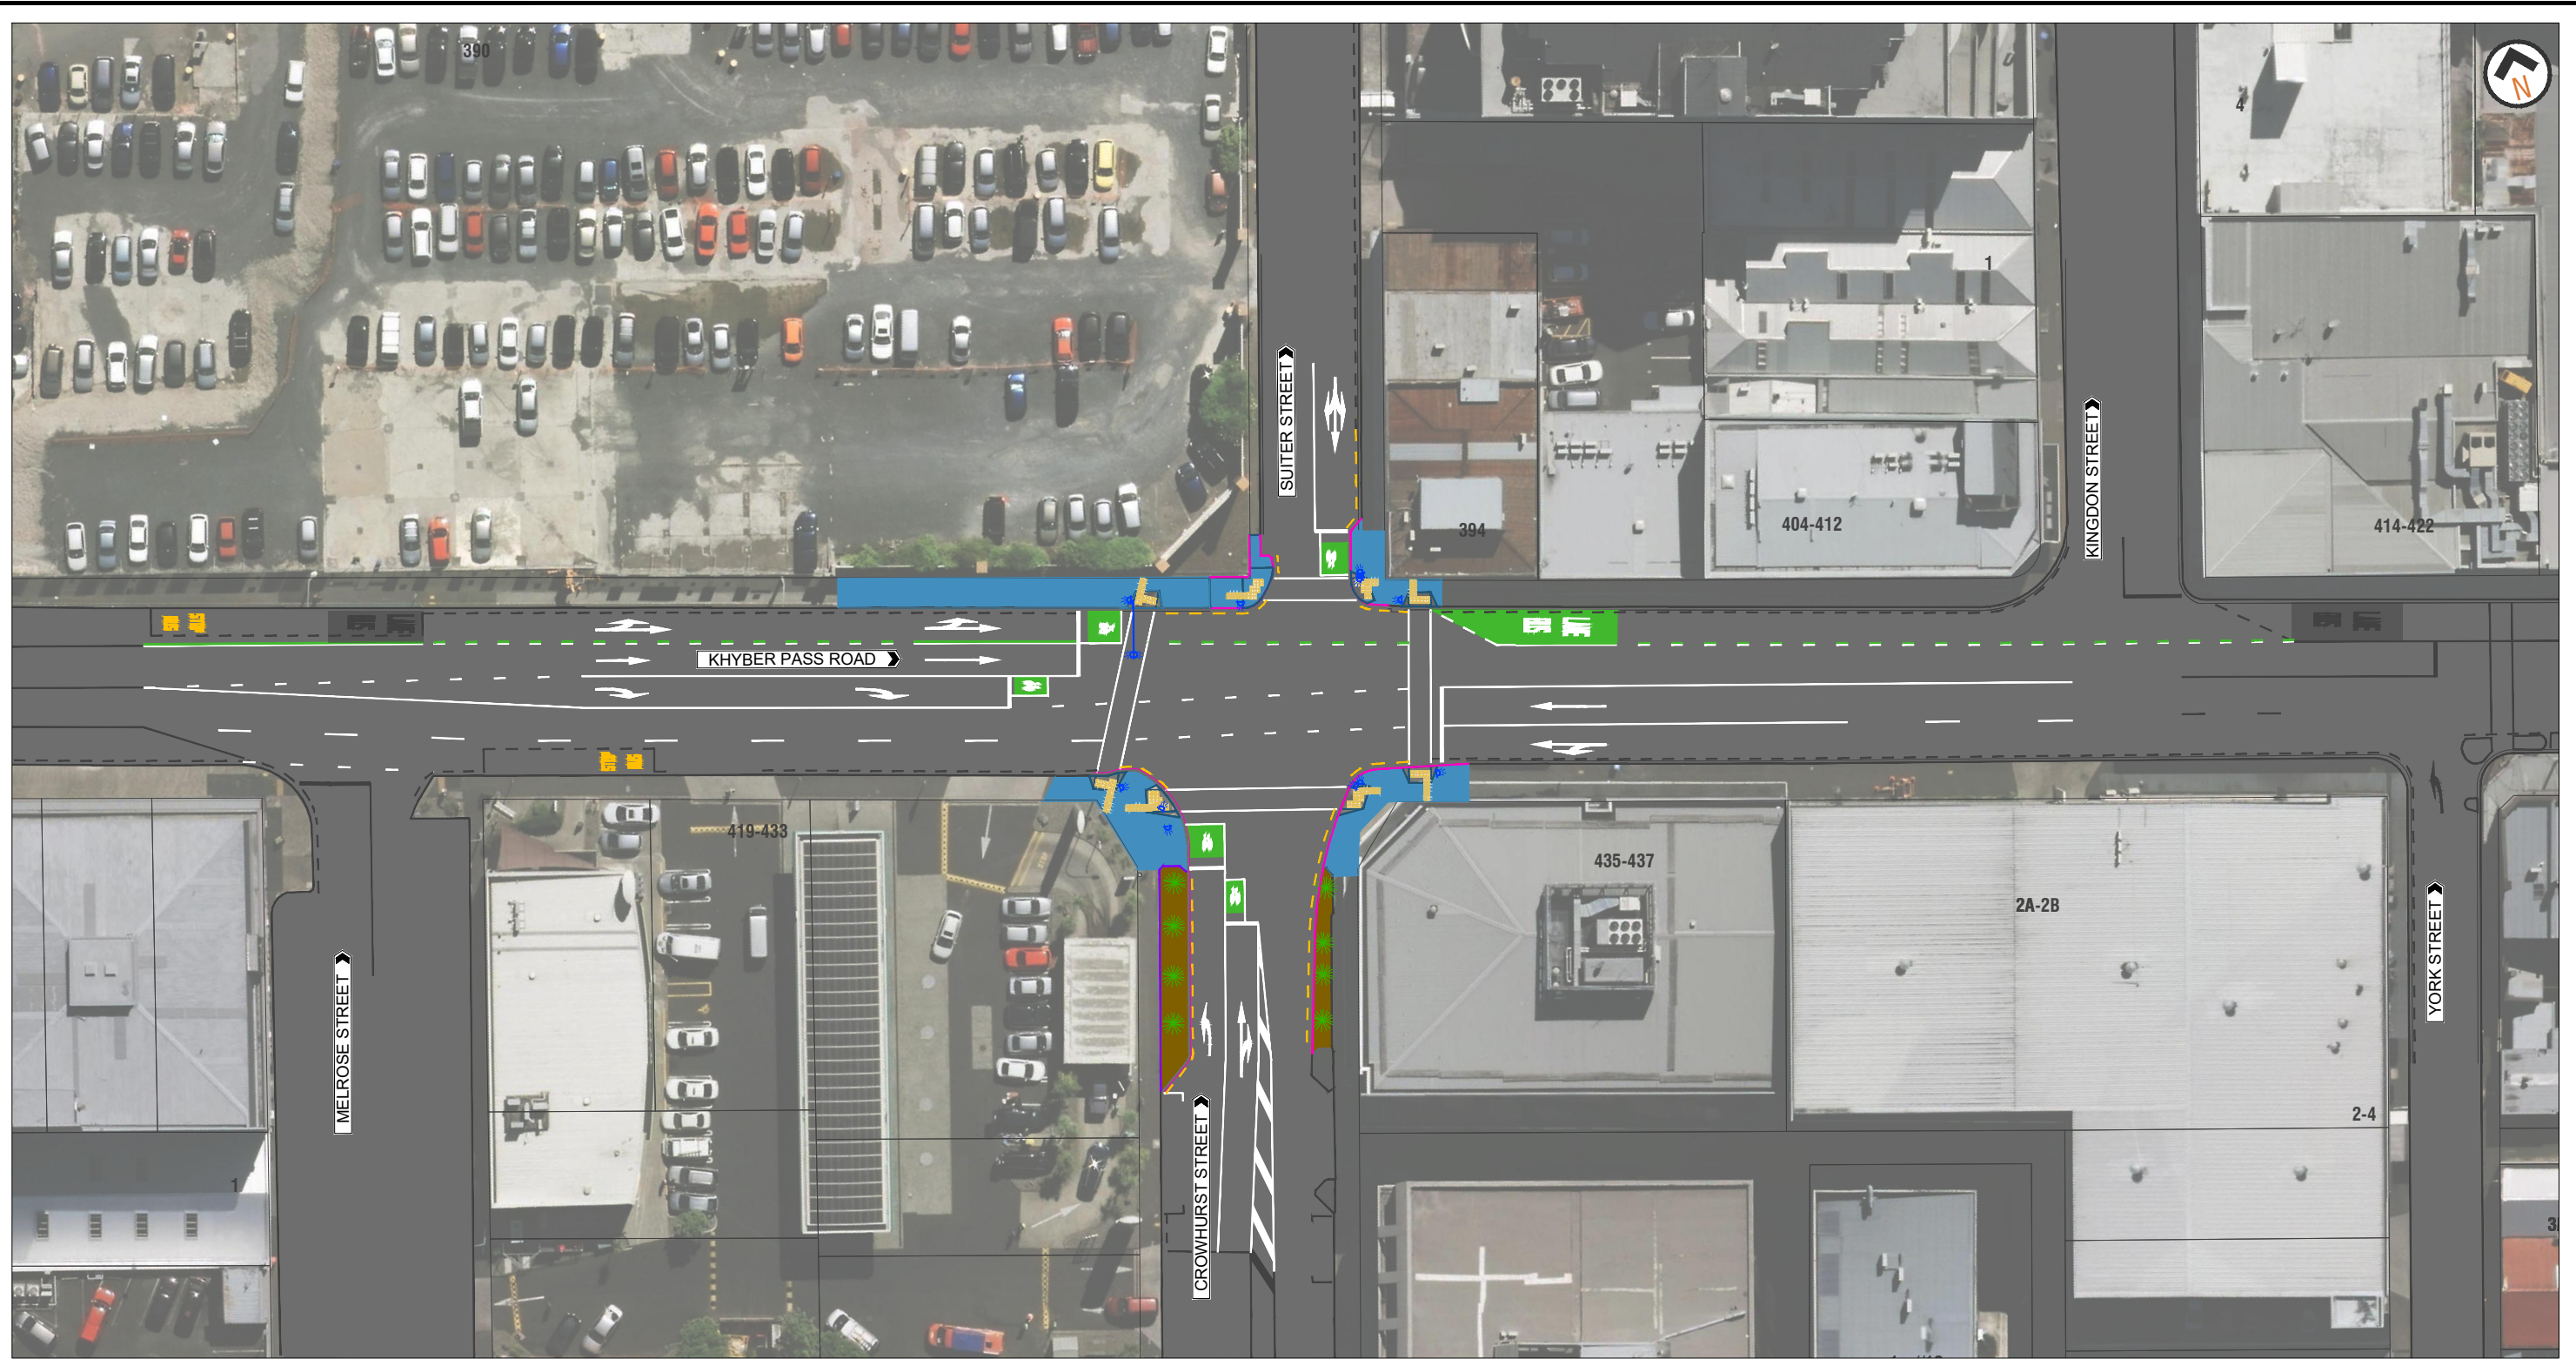

AUCKLAND TRANSPORT
 PROPOSED KHYBER PASS/
 CROWHURST ST INTERSECTION
 RECONFIGURATION

FOR INFORMATION			
Date Stamp: 20/07/2023			
A1 Scale: 1:300	A3 Scale: 1:600		
Drawing No. 157-CONS-01A			Rev. B