

200mm DO NOT SCALE - IF IN DOUBT, ASK

150

100

90

80

70

60

50

40


30

20

10

0

ORIGINAL SIZE A1

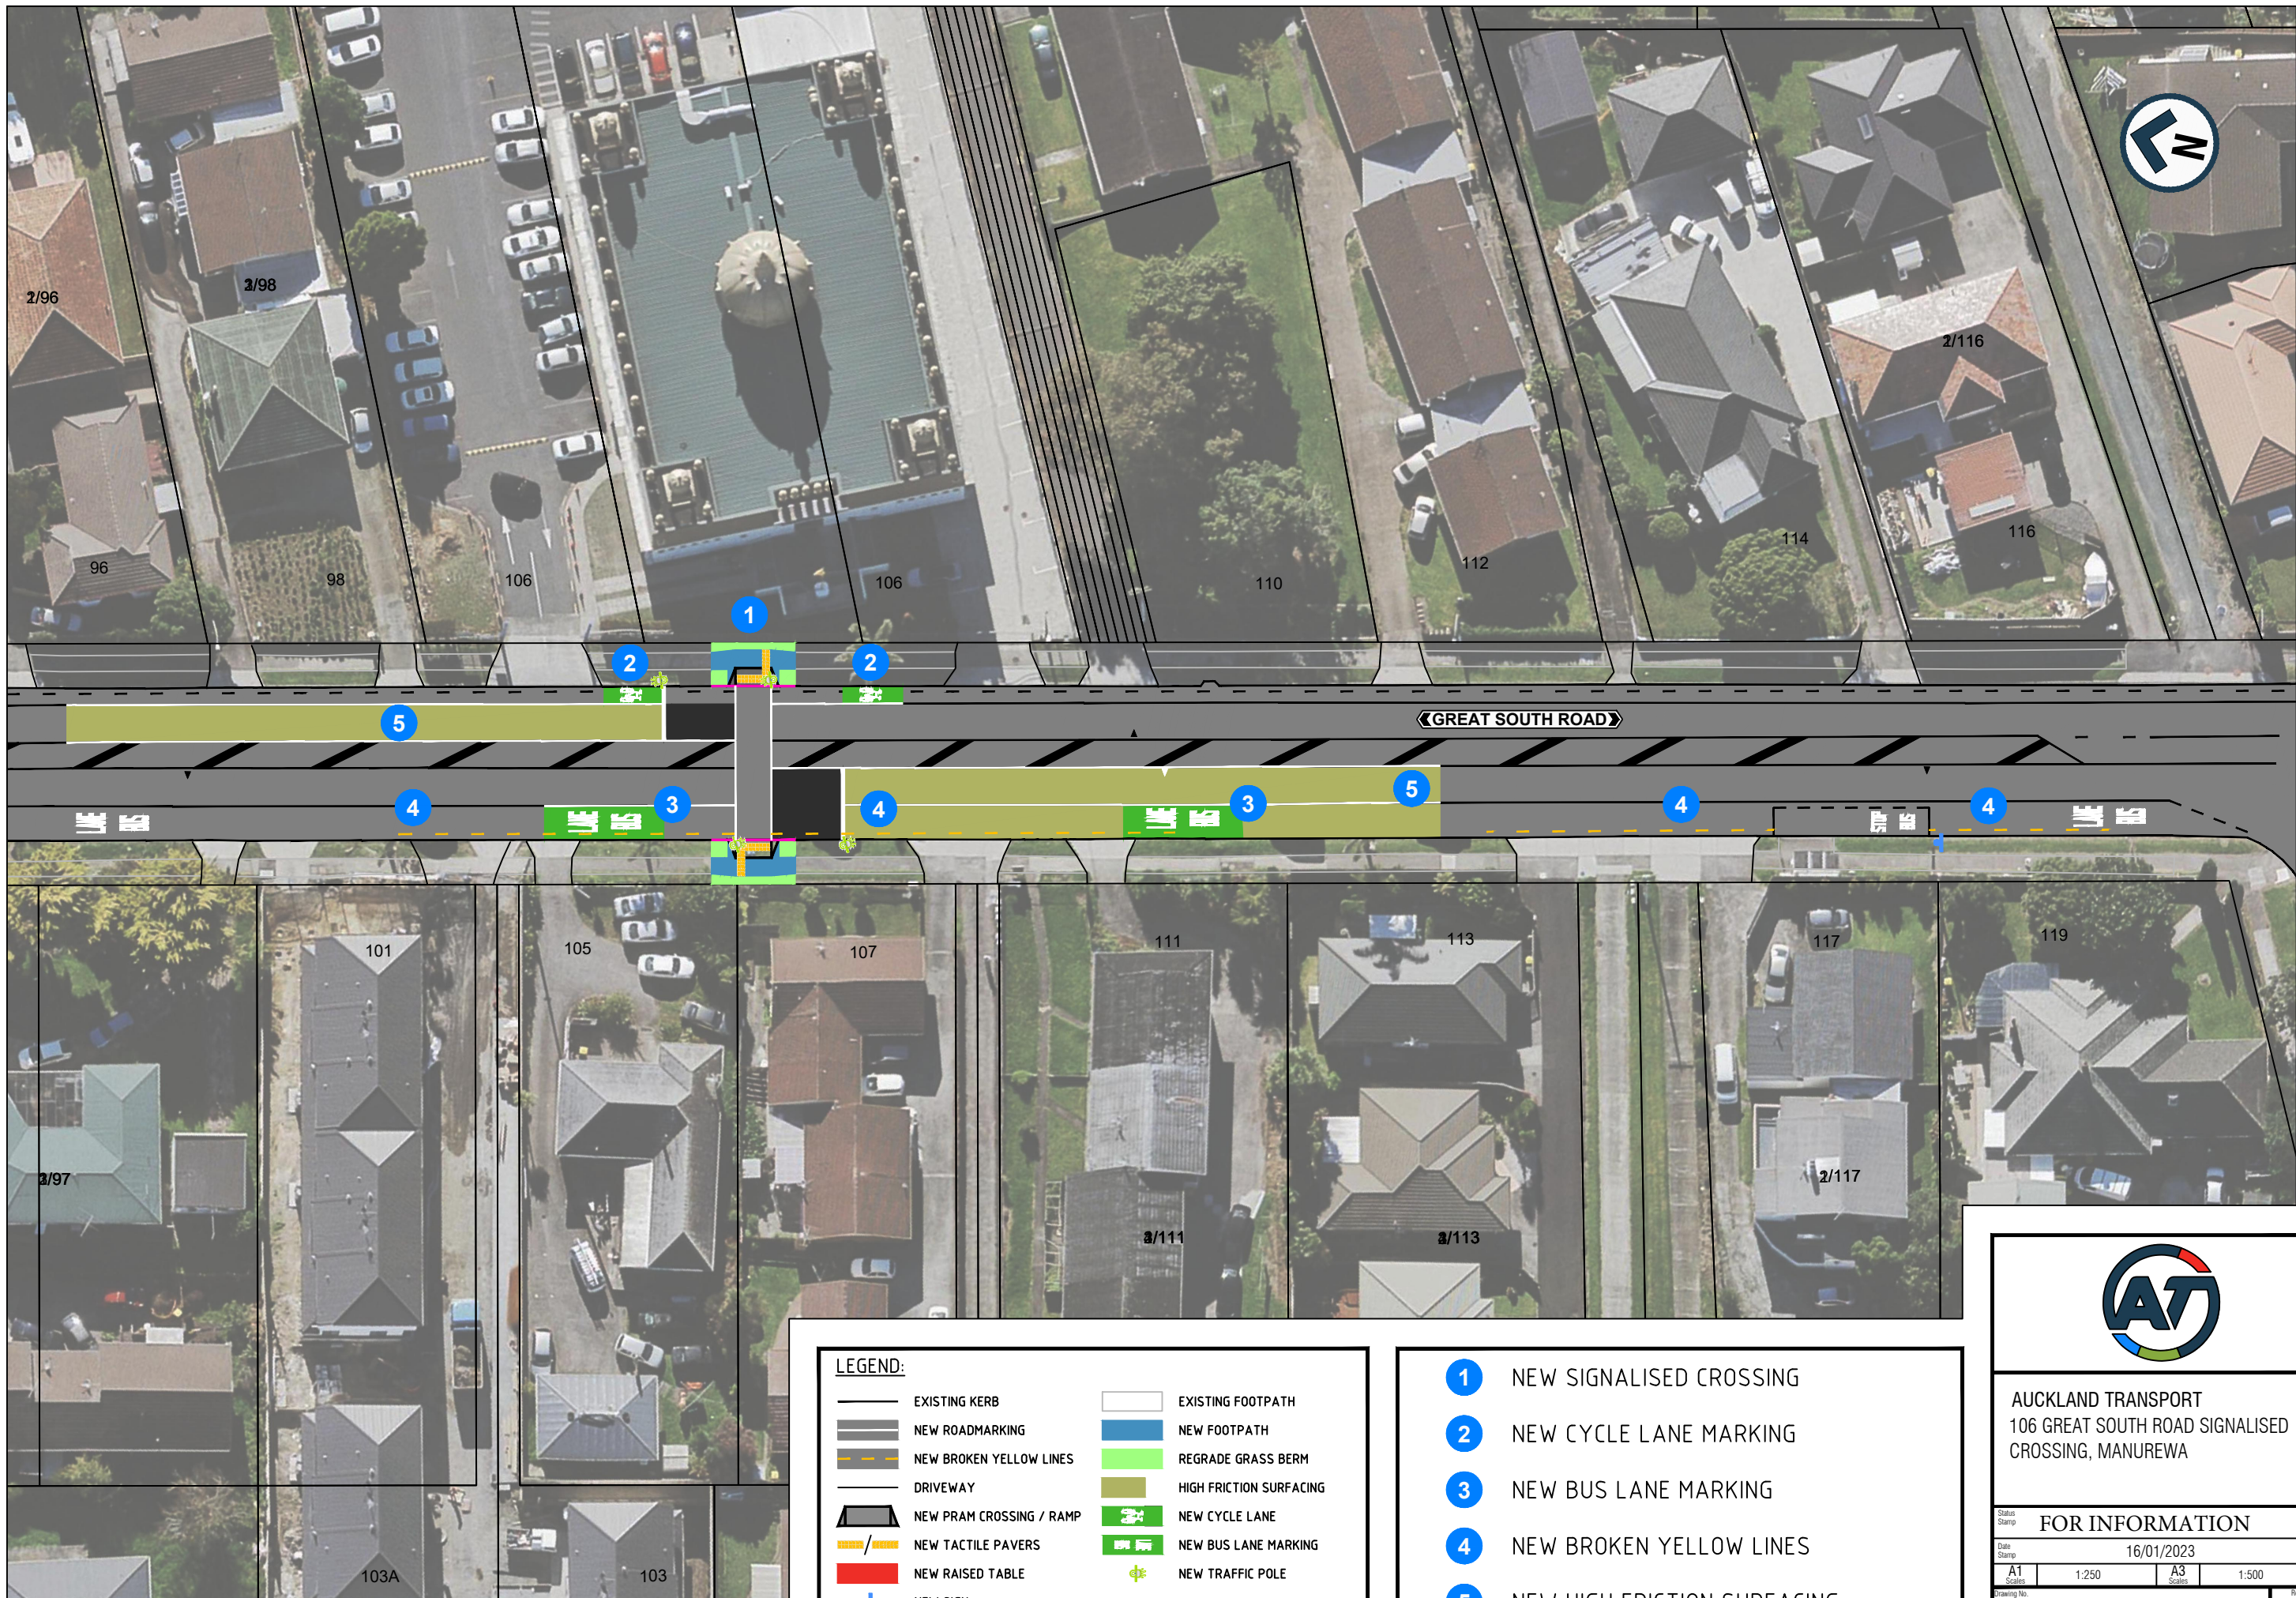

LEGEND:

- | | | | |
|--|--------------------------|--|-------------------------|
| | EXISTING KERB | | EXISTING FOOTPATH |
| | NEW ROADMARKING | | NEW FOOTPATH |
| | NEW BROKEN YELLOW LINES | | REGRADE GRASS BERM |
| | DRIVEWAY | | HIGH FRICTION SURFACING |
| | NEW PRAM CROSSING / RAMP | | NEW CYCLE LANE |
| | NEW TACTILE PAVERS | | NEW BUS LANE MARKING |
| | NEW RAISED TABLE | | NEW TRAFFIC POLE |
| | NEW SIGN | | |

- 1** NEW SIGNALISED CROSSING
- 2** NEW CYCLE LANE MARKING
- 3** NEW BUS LANE MARKING
- 4** NEW BROKEN YELLOW LINES
- 5** NEW HIGH FRICTION SURFACING



AUCKLAND TRANSPORT
106 GREAT SOUTH ROAD SIGNALISED CROSSING, MANUREWA

FOR INFORMATION

Date Stamp 16/01/2023

A1	1:250	A3	1:500
----	-------	----	-------

Page No. PAGE 1 OF 1

Rev. **B**