
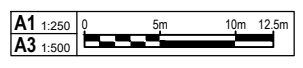


ORIGINAL SIZE A1  
20mm DO NOT SCALE - IF IN DOUBT, ASK

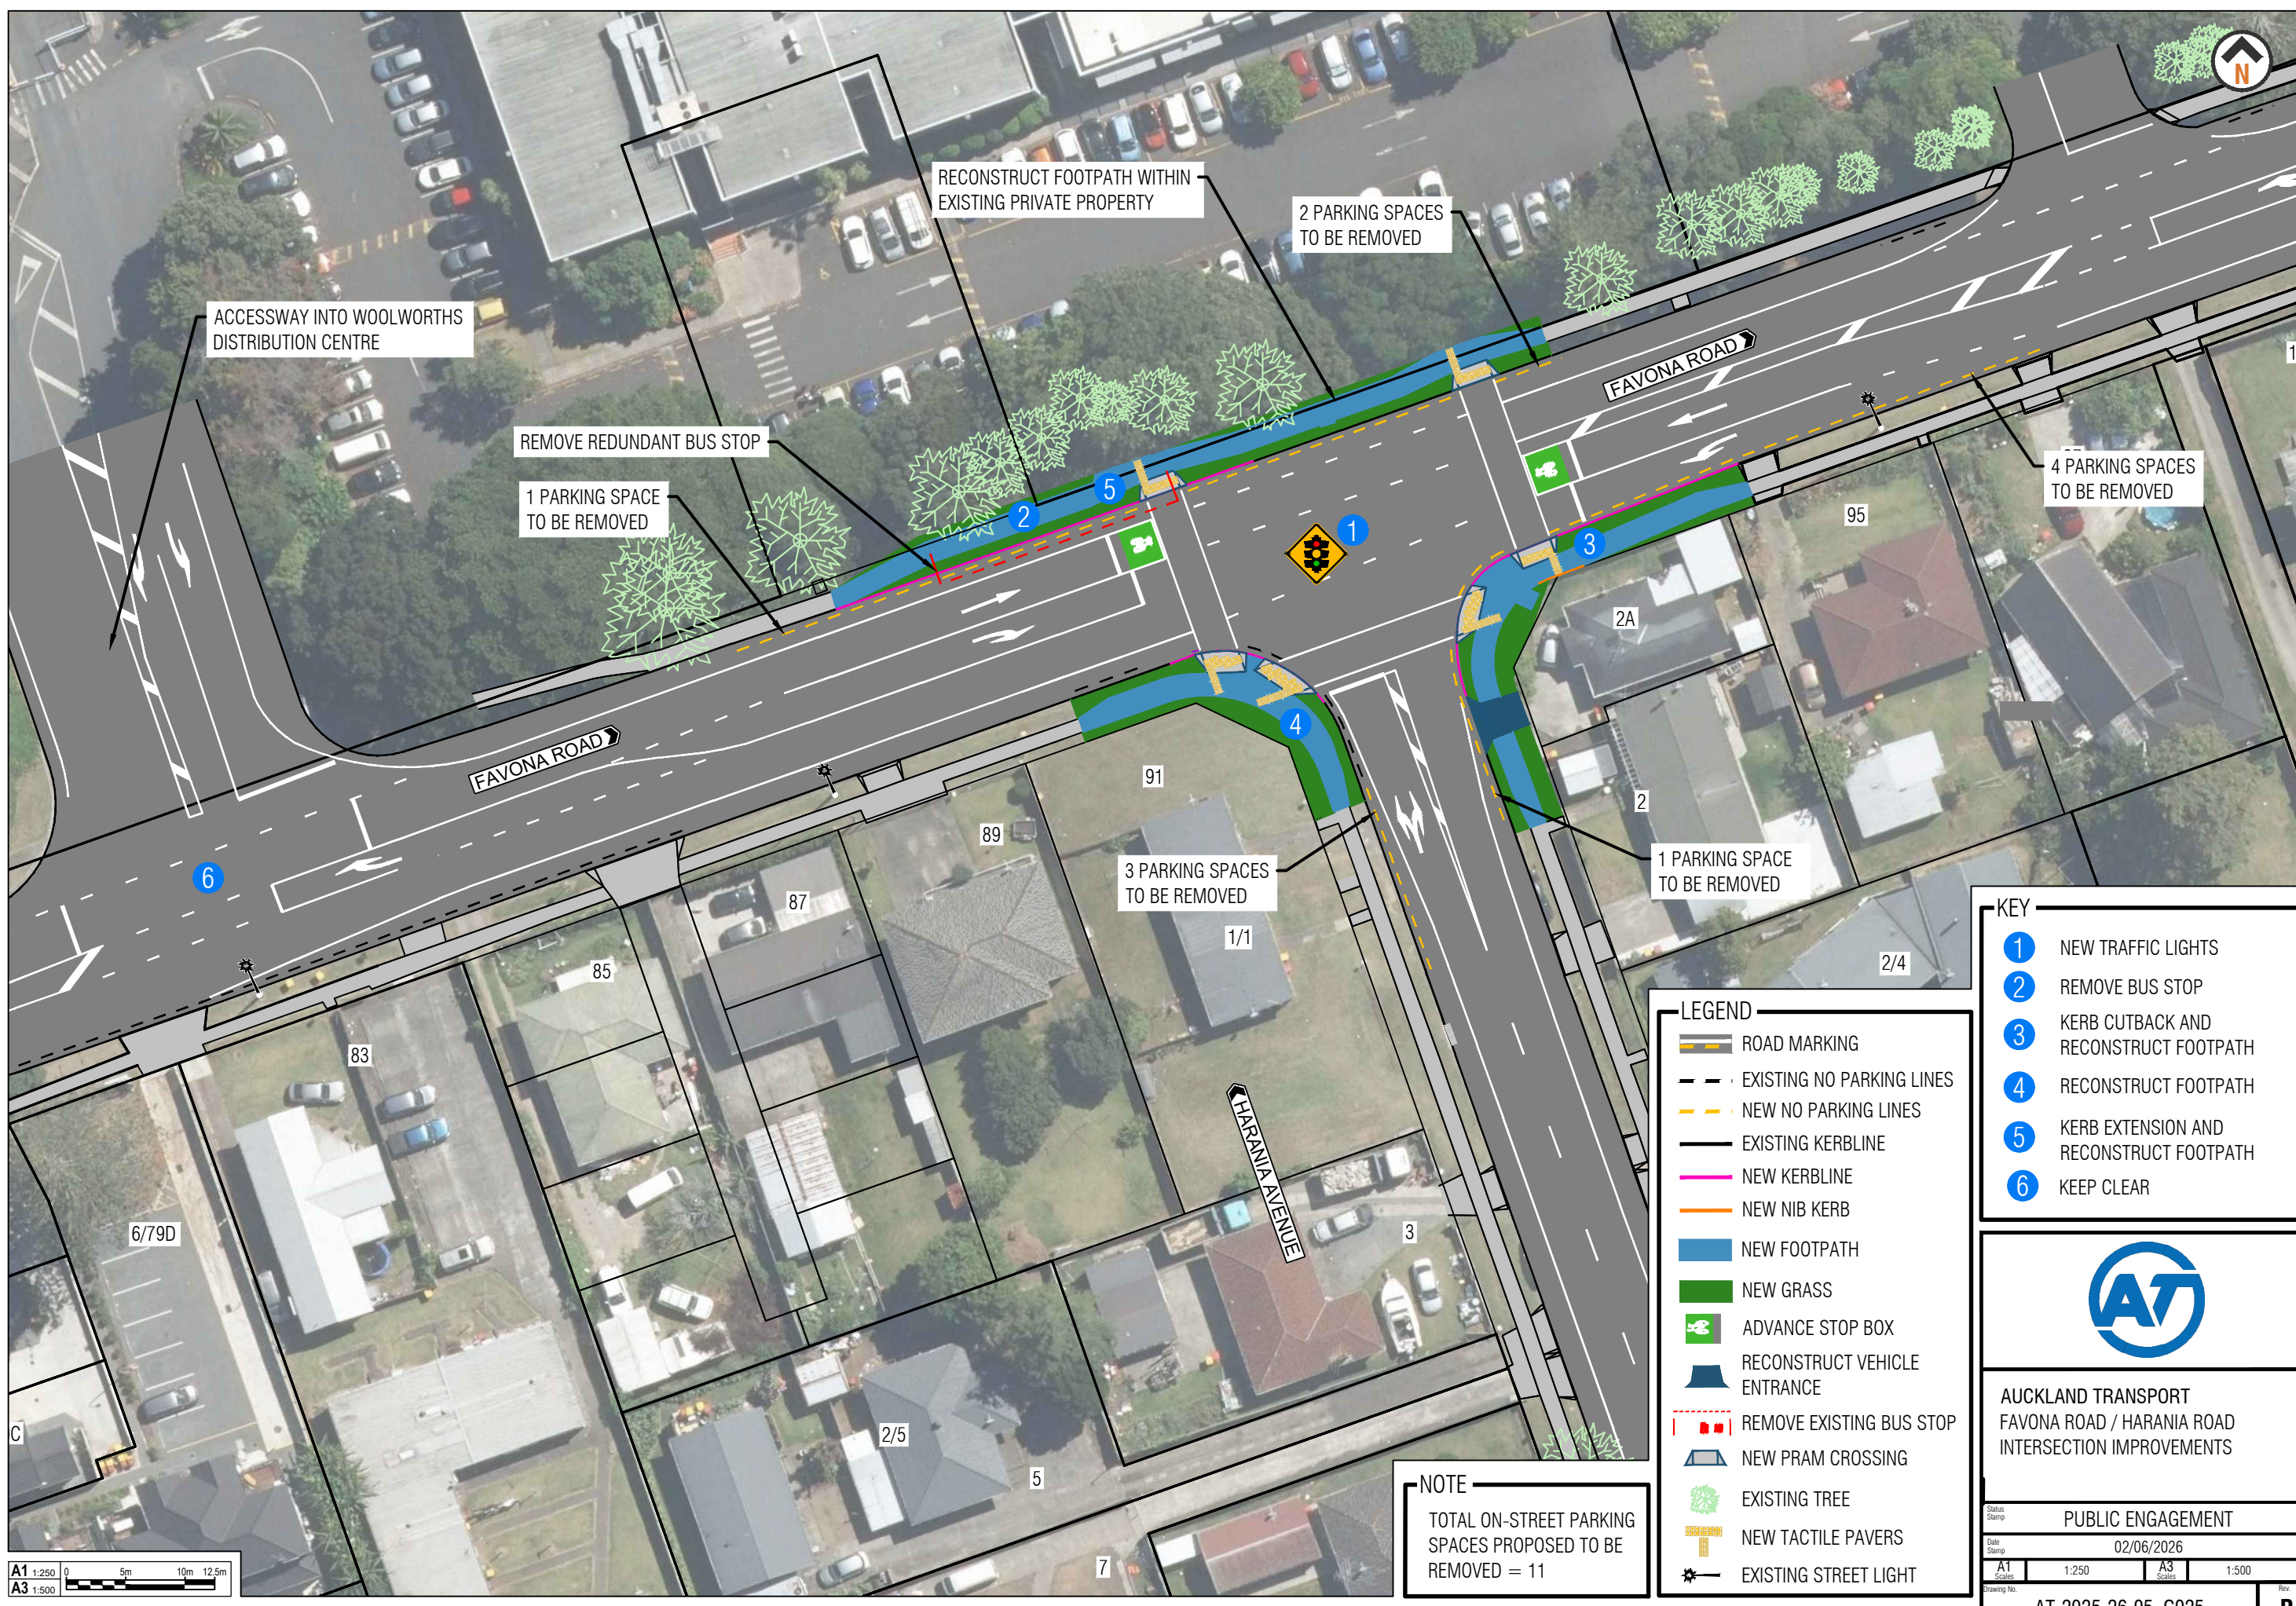

**NOTE**  
TOTAL ON-STREET PARKING SPACES PROPOSED TO BE REMOVED = 11

**LEGEND**

	ROAD MARKING
	EXISTING NO PARKING LINES
	NEW NO PARKING LINES
	EXISTING KERBLINE
	NEW KERBLINE
	NEW NIB KERB
	NEW FOOTPATH
	NEW GRASS
	ADVANCE STOP BOX
	RECONSTRUCT VEHICLE ENTRANCE
	REMOVE EXISTING BUS STOP
	NEW PRAM CROSSING
	EXISTING TREE
	NEW TACTILE PAVERS
	EXISTING STREET LIGHT

**KEY**

	NEW TRAFFIC LIGHTS
	REMOVE BUS STOP
	KERB CUTBACK AND RECONSTRUCT FOOTPATH
	RECONSTRUCT FOOTPATH
	KERB EXTENSION AND RECONSTRUCT FOOTPATH
	KEEP CLEAR

**AT**

AUCKLAND TRANSPORT  
FAVONA ROAD / HARANIA ROAD  
INTERSECTION IMPROVEMENTS

Status: PUBLIC ENGAGEMENT  
Date Stamp: 02/06/2026

A1	1:250	A3	1:500
----	-------	----	-------

Drawing No. AT-2025-26-05\_G025