

ORIGINAL SIZE A1
20mm
150
100
90
80
70
60
50
40
30
20
10
0

A1 1:500 0 5m 10m 20m 25m
A3 1:1000



AUCKLAND TRANSPORT
PAKURANGA ROAD / HUTCHINSONS
ROAD INTERSECTION IMPROVEMENTS
OVERALL LAYOUT

Status Stamp PUBLIC ENGAGEMENT

Date Stamp 04/03/2026

A1 1:500 A3 1:1000

Drawing No. AT-2025-26-04_G025

Rev A

ORIGINAL SIZE A1 DO NOT SCALE - IF IN DOUBT, ASK

A1 1:200 0 2m 5m 10m
A3 1:400



KEY

- 1 RELOCATE BUS STOP CLOSER TO INTERSECTION

LEGEND

- ROAD MARKING
- EXISTING NO PARKING LINES
- NEW NO PARKING LINES
- RELOCATE EXISTING BUS STOP
- RELOCATE EXISTING BUS SHELTER




AUCKLAND TRANSPORT
PAKURANGA ROAD / HUTCHINSONS
ROAD INTERSECTION IMPROVEMENTS
SHEET 1 OF 2

Status Stamp	PUBLIC ENGAGEMENT	
Date Stamp	04/03/2026	
A1 Scale	1:200	A3 Scale 1:400
Drawing No.	AT-2025-26-04_G026	

Rev **A**

ORIGINAL SIZE A1

DO NOT SCALE - IF IN DOUBT, ASK

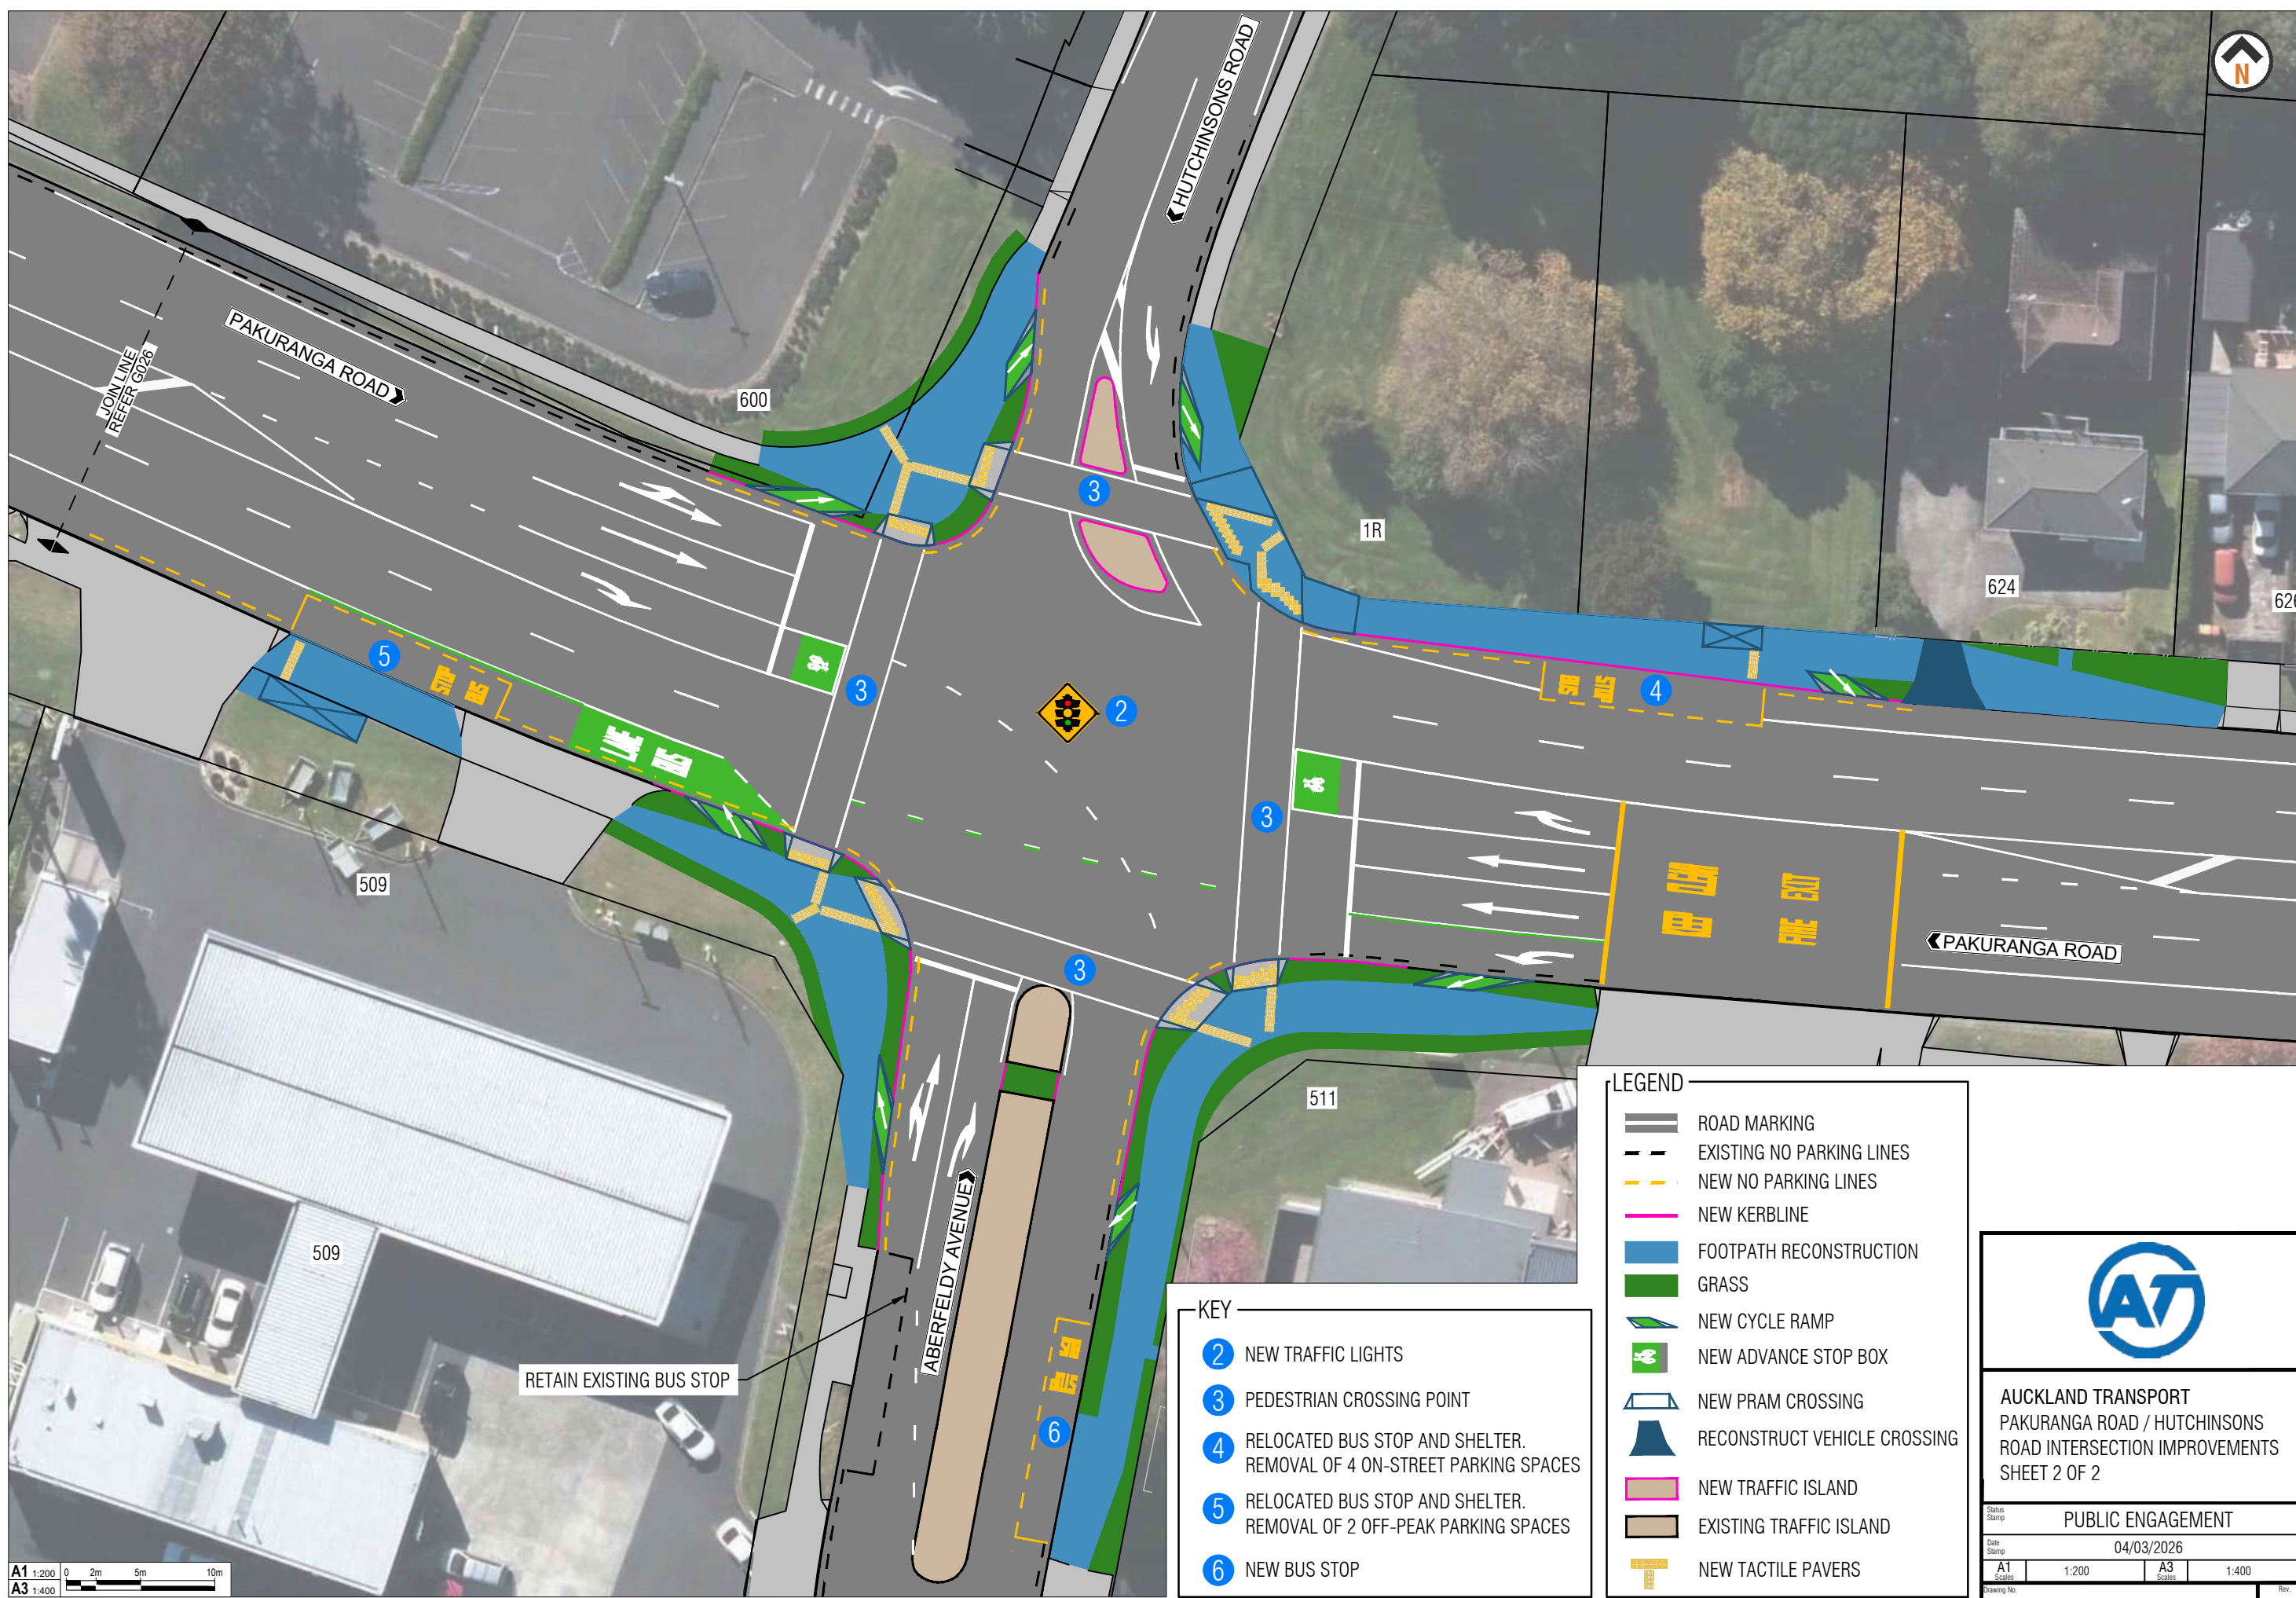


RETAIN EXISTING BUS STOP

A1 1:200 0 2m 5m 10m
A3 1:400

- KEY**
- 2 NEW TRAFFIC LIGHTS
 - 3 PEDESTRIAN CROSSING POINT
 - 4 RELOCATED BUS STOP AND SHELTER. REMOVAL OF 4 ON-STREET PARKING SPACES
 - 5 RELOCATED BUS STOP AND SHELTER. REMOVAL OF 2 OFF-PEAK PARKING SPACES
 - 6 NEW BUS STOP

- LEGEND**
- ROAD MARKING
 - EXISTING NO PARKING LINES
 - NEW NO PARKING LINES
 - NEW KERBLINE
 - FOOTPATH RECONSTRUCTION
 - GRASS
 - NEW CYCLE RAMP
 - NEW ADVANCE STOP BOX
 - NEW PRAM CROSSING
 - RECONSTRUCT VEHICLE CROSSING
 - NEW TRAFFIC ISLAND
 - EXISTING TRAFFIC ISLAND
 - NEW TACTILE PAVERS



AUCKLAND TRANSPORT
PAKURANGA ROAD / HUTCHINSONS
ROAD INTERSECTION IMPROVEMENTS
SHEET 2 OF 2

Status Stamp		PUBLIC ENGAGEMENT	
Date Stamp		04/03/2026	
A1 Scale	1:200	A3 Scale	1:400
Drawing No.		AT-2025-26-04_G027	
			A