


200mm DO NOT SCALE - IF IN DOUBT, ASK
150
100
90
80
70
60
50
40
30
20
10
0
ORIGINAL SIZE A1

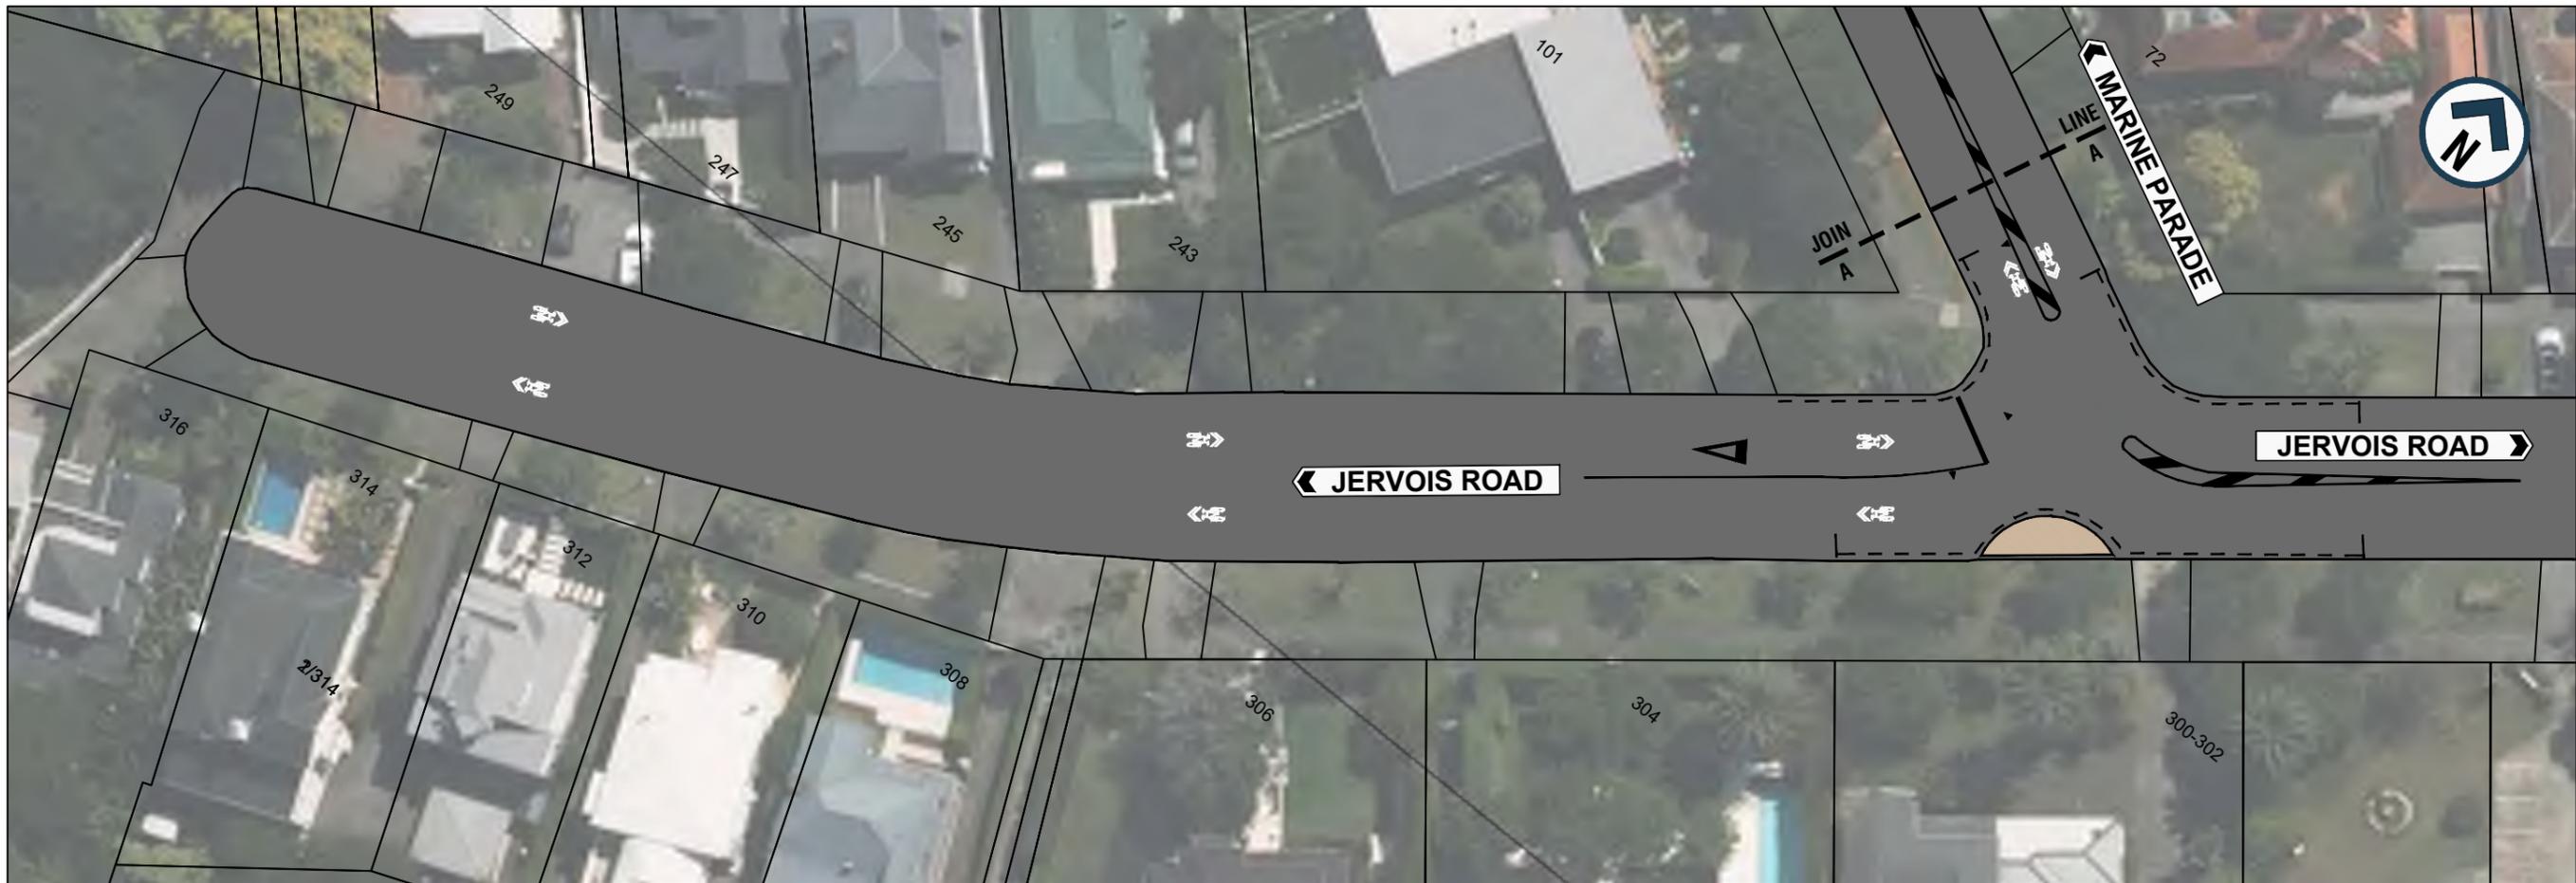

- LEGEND:**
- EXISTING KERB
 - ▬ EXISTING ROADMARKING
 - △ EXISTING DRIVEWAY
 - EXISTING TRAFFIC ISLAND
 - ▲ EXISTING SPEED HUMP/TABLE
 - ⇄ NEW SHARROW MARKING



AUCKLAND TRANSPORT
CYCLING IMPROVEMENTS
JERVOIS ROAD & MARINE PARADE
HERNE BAY

Status: FOR ENGAGEMENT
Date Stamp: 26/09/2025

A1	1:250	A3	1:500
----	-------	----	-------

Drawing No: 25037-1 001/011

Rev: **A**

200mm DO NOT SCALE - IF IN DOUBT, ASK
150
100
90
80
70
60
50
40
30
20
10
0
ORIGINAL SIZE A1



- LEGEND:**
- EXISTING KERB
 - EXISTING ROADMARKING
 - EXISTING DRIVEWAY
 - EXISTING TRAFFIC ISLAND
 - EXISTING SPEED HUMP/TABLE
 - NEW SHARROW MARKING



AUCKLAND TRANSPORT
CYCLING IMPROVEMENTS
MARINE PARADE
HERNE BAY

FOR ENGAGEMENT

Date Stamp: 26/09/2025

A1	1:250	A3	1:500
----	-------	----	-------

Drawing No. 25037-1 002/011

Rev. **A**

200mm DO NOT SCALE - IF IN DOUBT, ASK
150
100
90
80
70
60
50
40
30
20
10
0
ORIGINAL SIZE A1



LEGEND:

-  EXISTING KERB
-  EXISTING ROADMARKING
-  EXISTING DRIVEWAY
-  EXISTING TRAFFIC ISLAND
-  EXISTING SPEED HUMP/TABLE
-  NEW SHARROW MARKING



AUCKLAND TRANSPORT
CYCLING IMPROVEMENTS
MARINE PARADE
HERNE BAY

FOR ENGAGEMENT

Date Stamp 26/09/2025

A1	1:250	A3	1:500
----	-------	----	-------

Drawing No. 25037-1 003/011

Rev. **A**

200mm DO NOT SCALE - IF IN DOUBT, ASK

150

100

90

80

70

60

50

40

30

20

10

0

ORIGINAL SIZE

A1



LEGEND:

-  EXISTING KERB
-  EXISTING ROADMARKING
-  EXISTING DRIVEWAY
-  EXISTING TRAFFIC ISLAND
-  EXISTING SPEED HUMP/TABLE
-  NEW SHARROW MARKING



AUCKLAND TRANSPORT
CYCLING IMPROVEMENTS
HERNE BAY ROAD & ARGYLE STREET
HERNE BAY

FOR ENGAGEMENT



Date Stamp 26/09/2025

A1	1:250	A3	1:500
----	-------	----	-------

Drawing No. 25037-1 004/011

Rev. **A**

200mm DO NOT SCALE - IF IN DOUBT, ASK
150
100
90
80
70
60
50
40
30
20
10
0
ORIGINAL SIZE A1

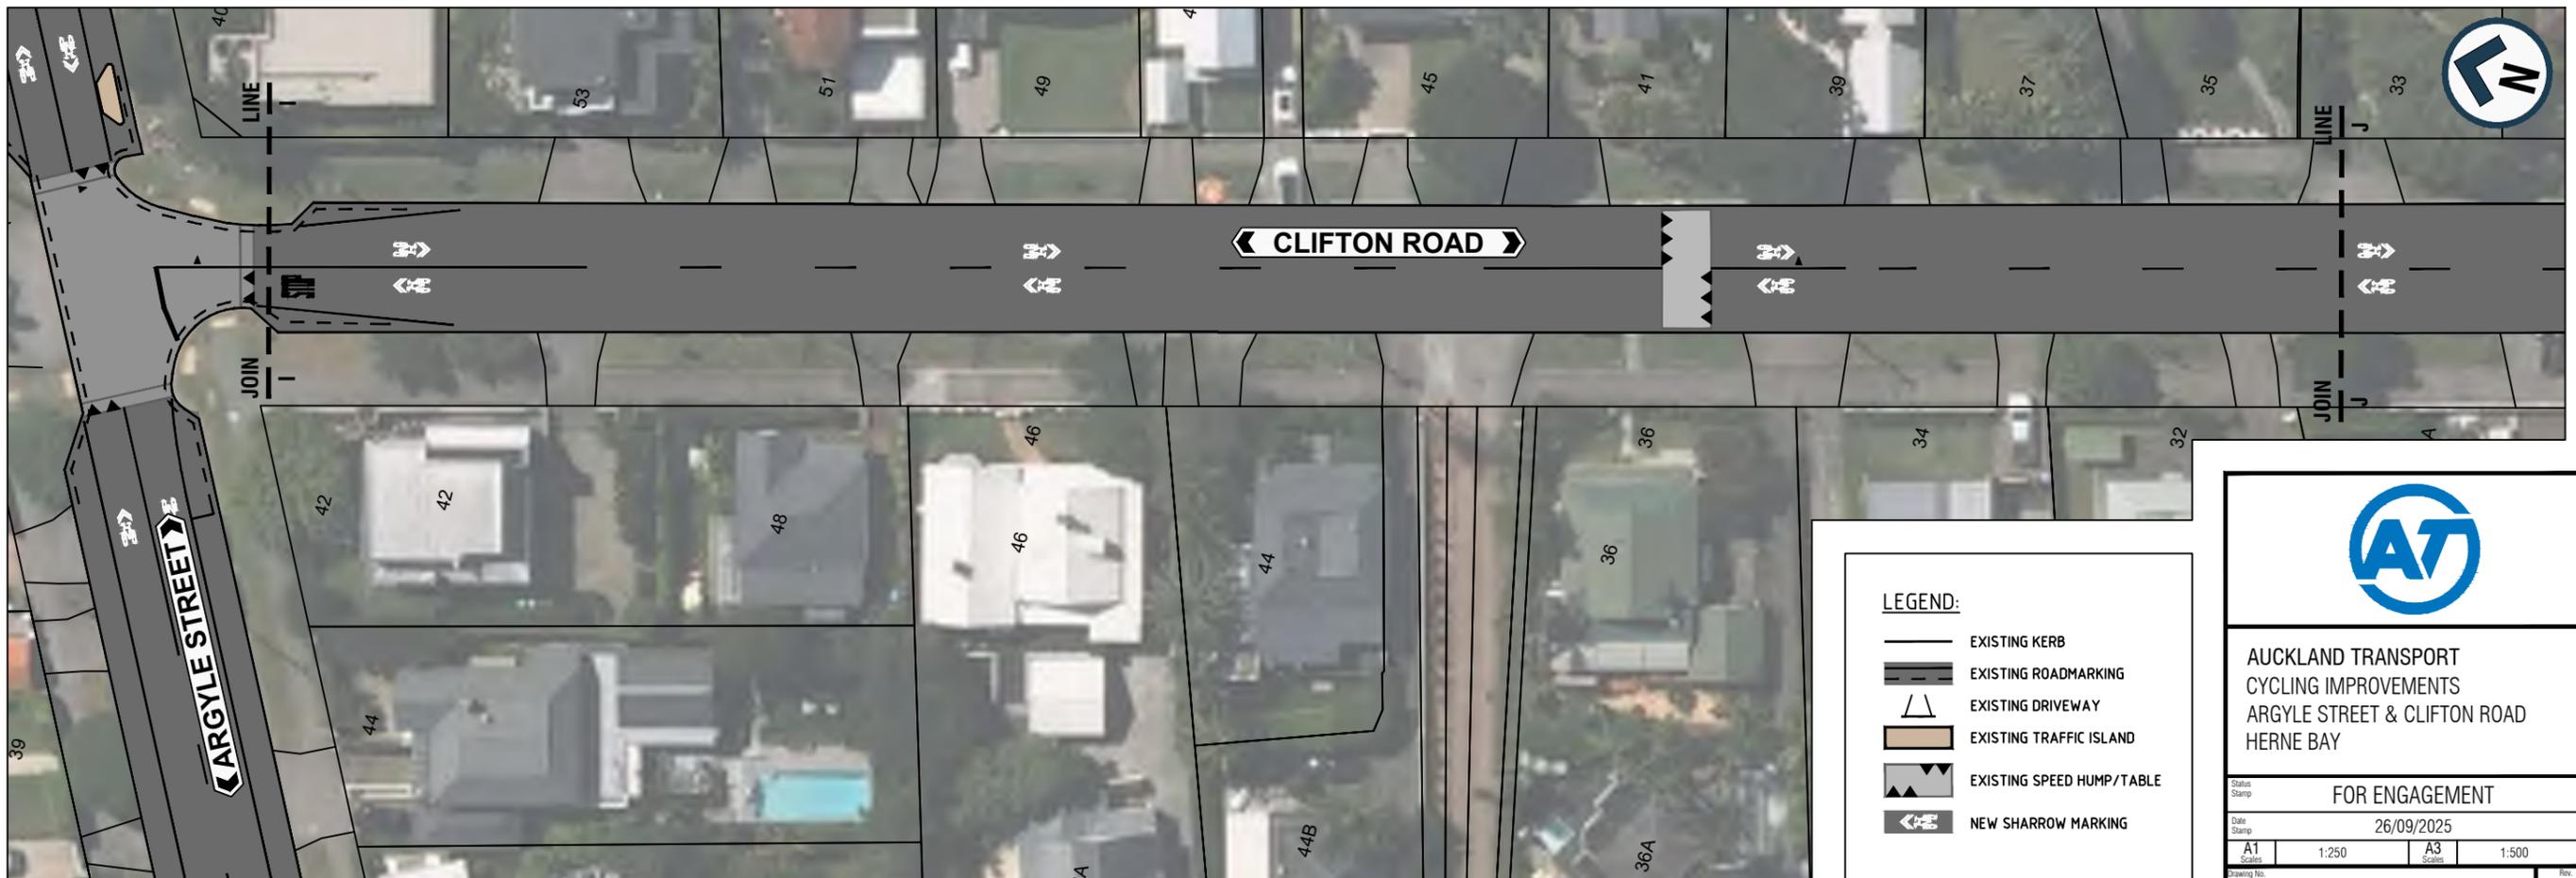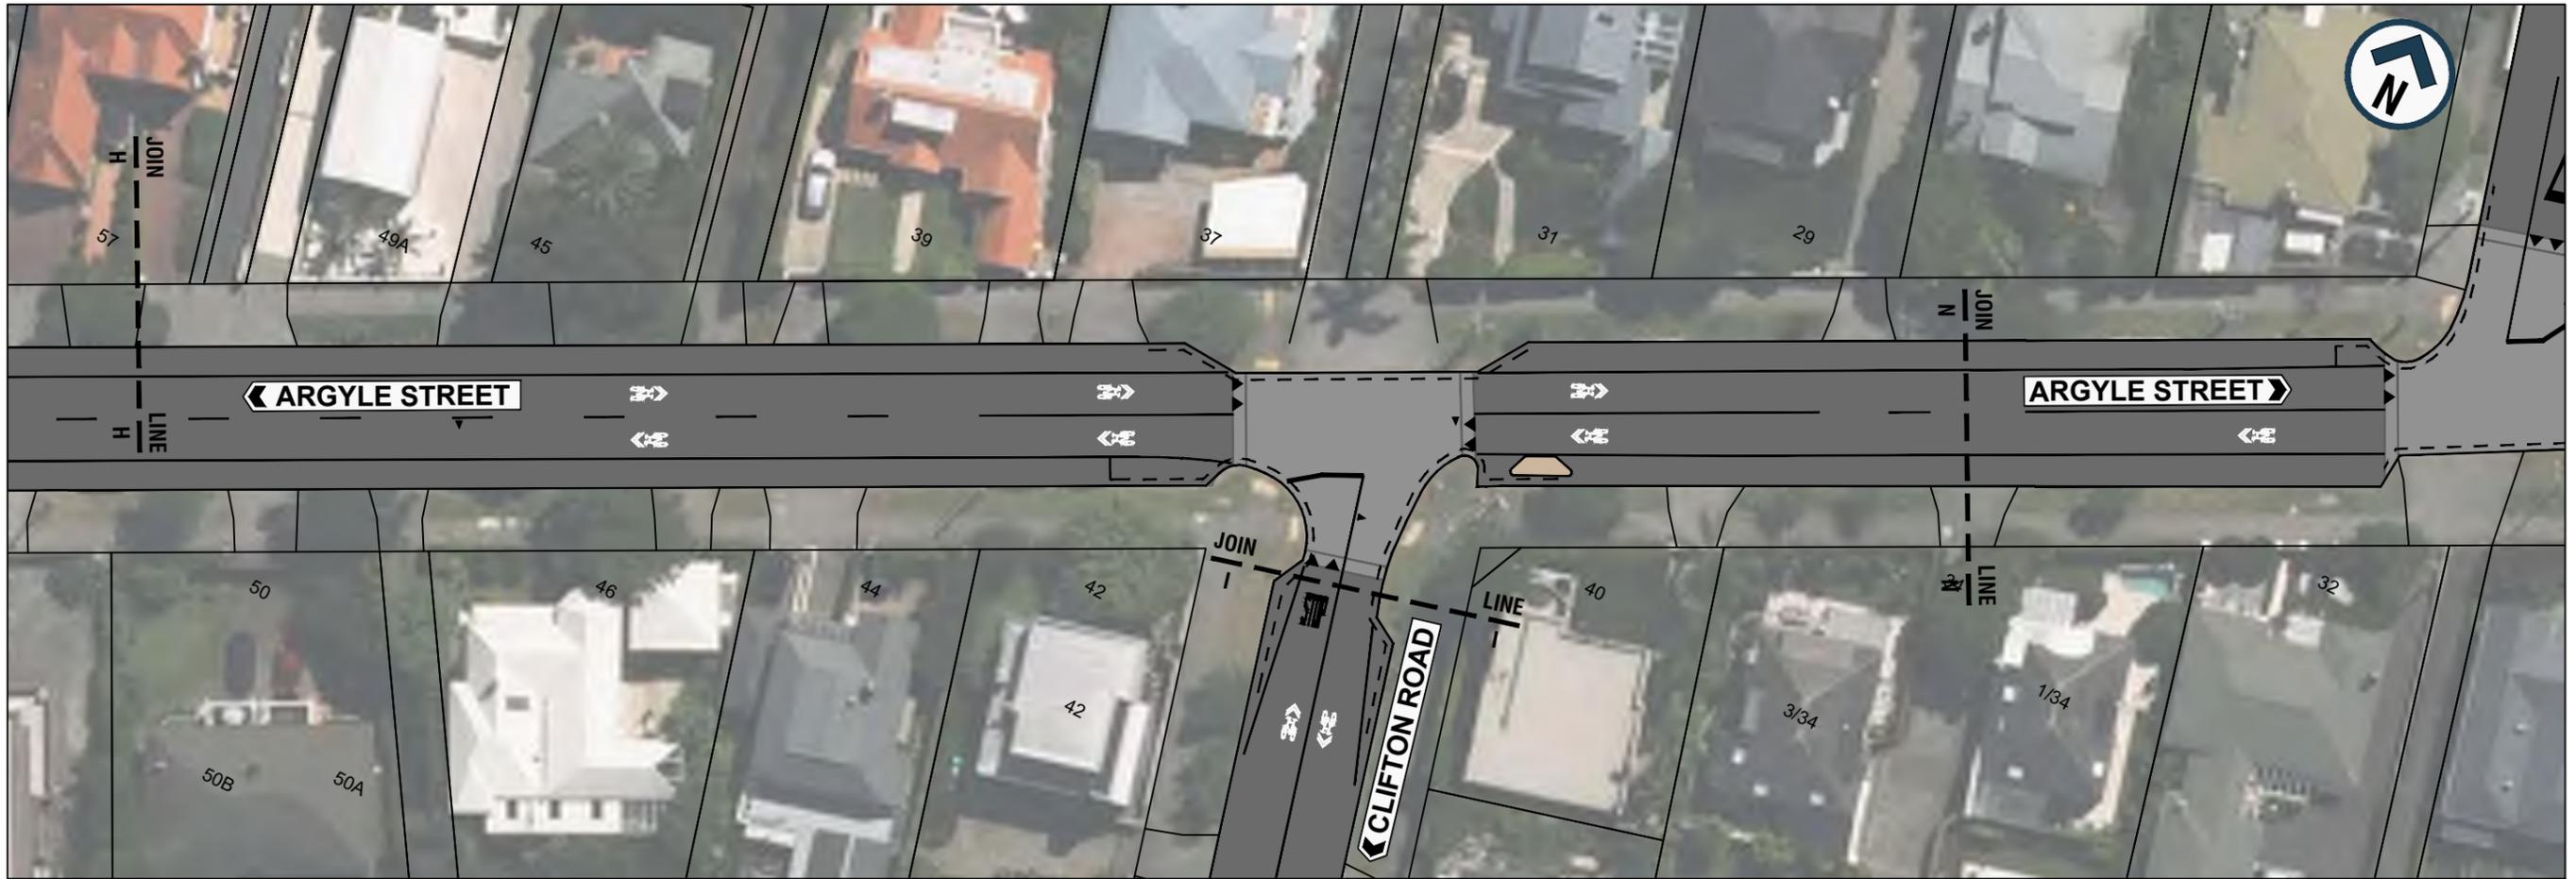

LEGEND:

-  EXISTING KERB
-  EXISTING ROADMARKING
-  EXISTING DRIVEWAY
-  EXISTING TRAFFIC ISLAND
-  EXISTING SPEED HUMP/TABLE
-  NEW SHARROW MARKING



AUCKLAND TRANSPORT
CYCLING IMPROVEMENTS
ARGYLE STREET & CLIFTON ROAD
HERNE BAY

FOR ENGAGEMENT



Date Stamp 26/09/2025

A1	1:250	A3	1:500
----	-------	----	-------

Drawing No. 25037-1 005/011

Rev. **A**

200mm DO NOT SCALE - IF IN DOUBT, ASK
150
100
90
80
70
60
50
40
30
20
10
0
ORIGINAL SIZE A1

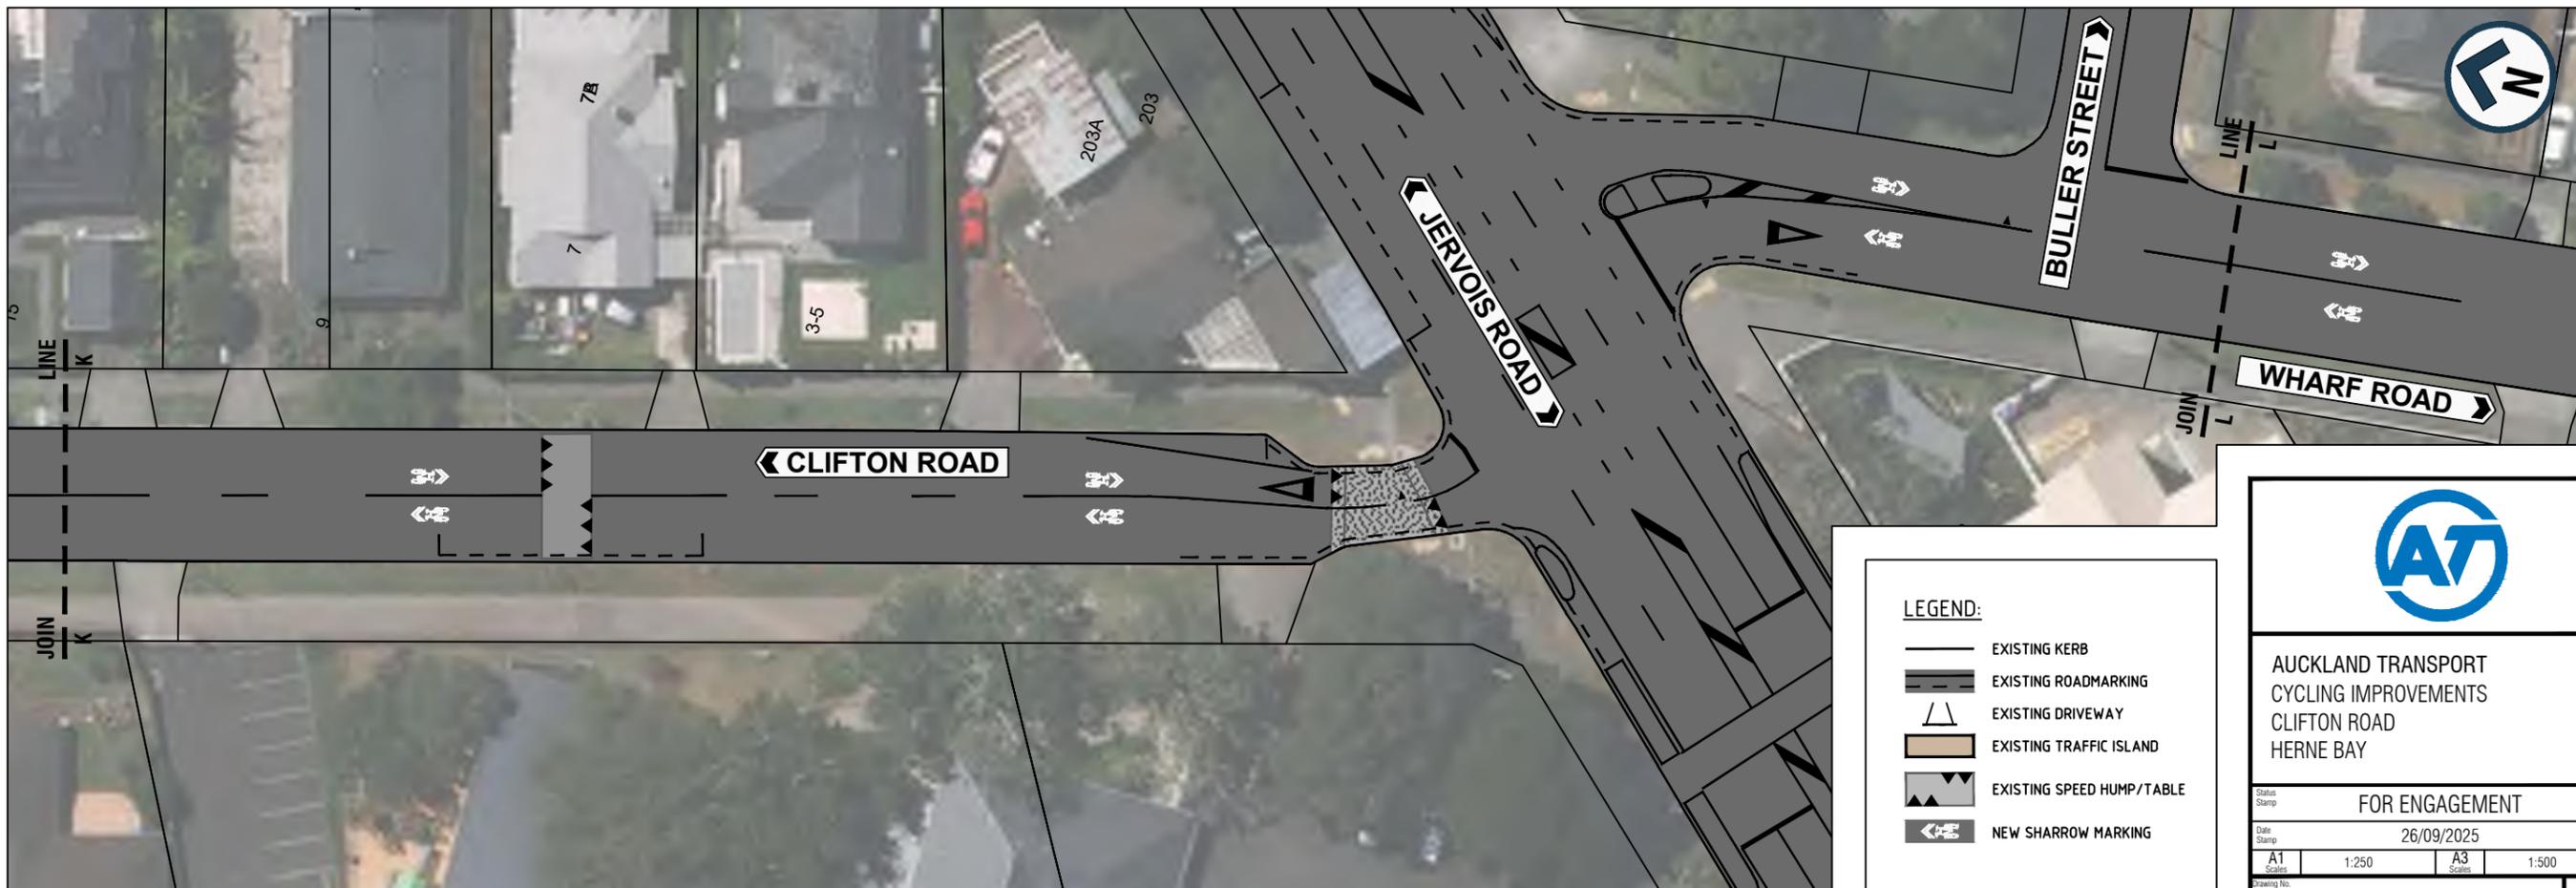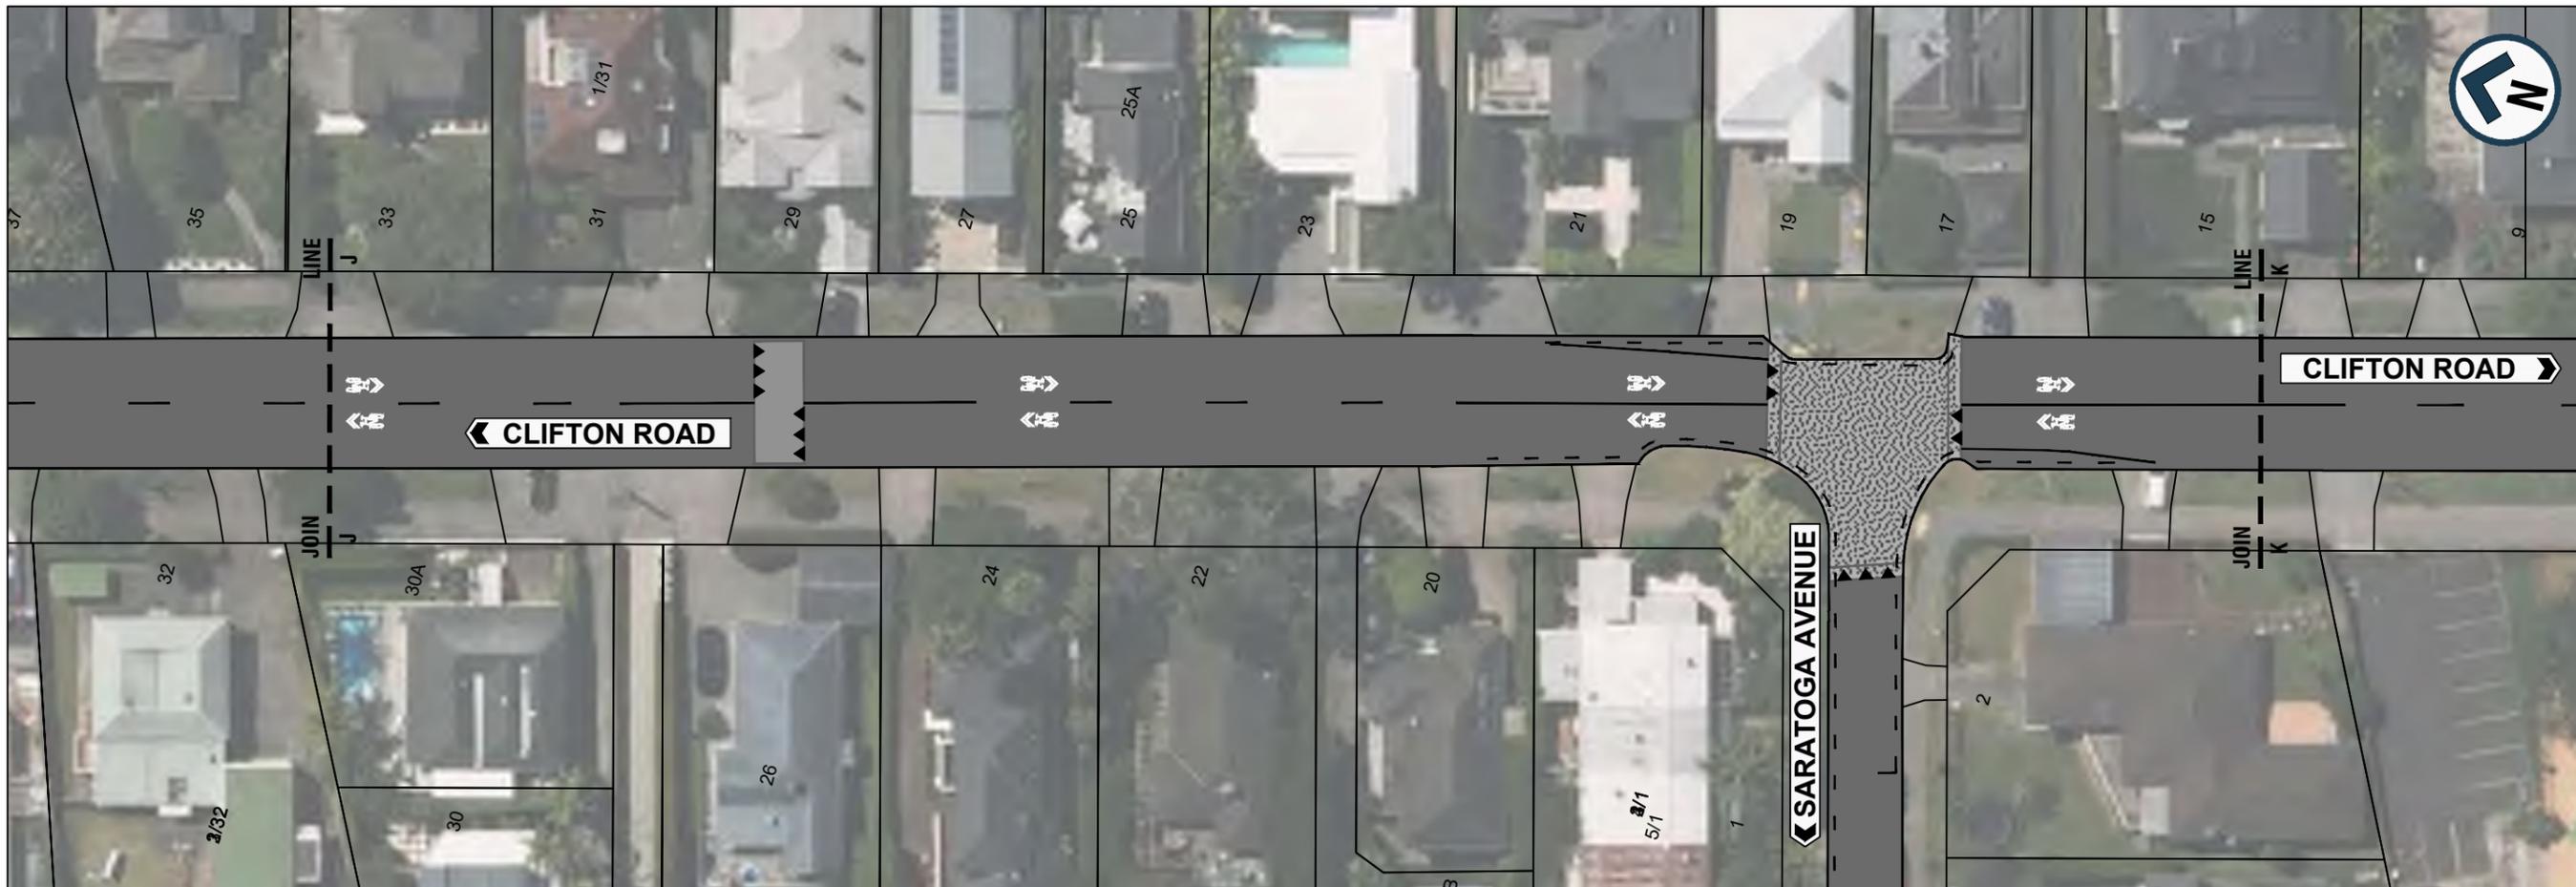

- LEGEND:**
- EXISTING KERB
 - ▬ EXISTING ROADMARKING
 - △ EXISTING DRIVEWAY
 - EXISTING TRAFFIC ISLAND
 - ▲ EXISTING SPEED HUMP/TABLE
 - ↔ NEW SHARROW MARKING



AUCKLAND TRANSPORT
CYCLING IMPROVEMENTS
CLIFTON ROAD
HERNE BAY

FOR ENGAGEMENT

Date Stamp 26/09/2025

A1 Scale	1:250	A3 Scale	1:500
-------------	-------	-------------	-------

Drawing No. 25037-1 006/011

Rev. **A**

ORIGINAL SIZE A1 0 10 20 30 40 50 60 70 80 90 100 150 200mm DO NOT SCALE - IF IN DOUBT, ASK



- LEGEND:**
- EXISTING KERB
 - EXISTING ROADMARKING
 - EXISTING DRIVEWAY
 - EXISTING TRAFFIC ISLAND
 - EXISTING SPEED HUMP/TABLE
 - NEW SHARROW MARKING



AUCKLAND TRANSPORT
CYCLING IMPROVEMENTS
WHARF ROAD
HERNE BAY

FOR ENGAGEMENT

Date Stamp 26/09/2025

A1	1:250	A3	1:500
----	-------	----	-------

Drawing No. 25037-1 007/011

Rev. **A**

200mm DO NOT SCALE - IF IN DOUBT, ASK

150

100

90

80

70

60

50

40

30


20

10

0

ORIGINAL SIZE

A1

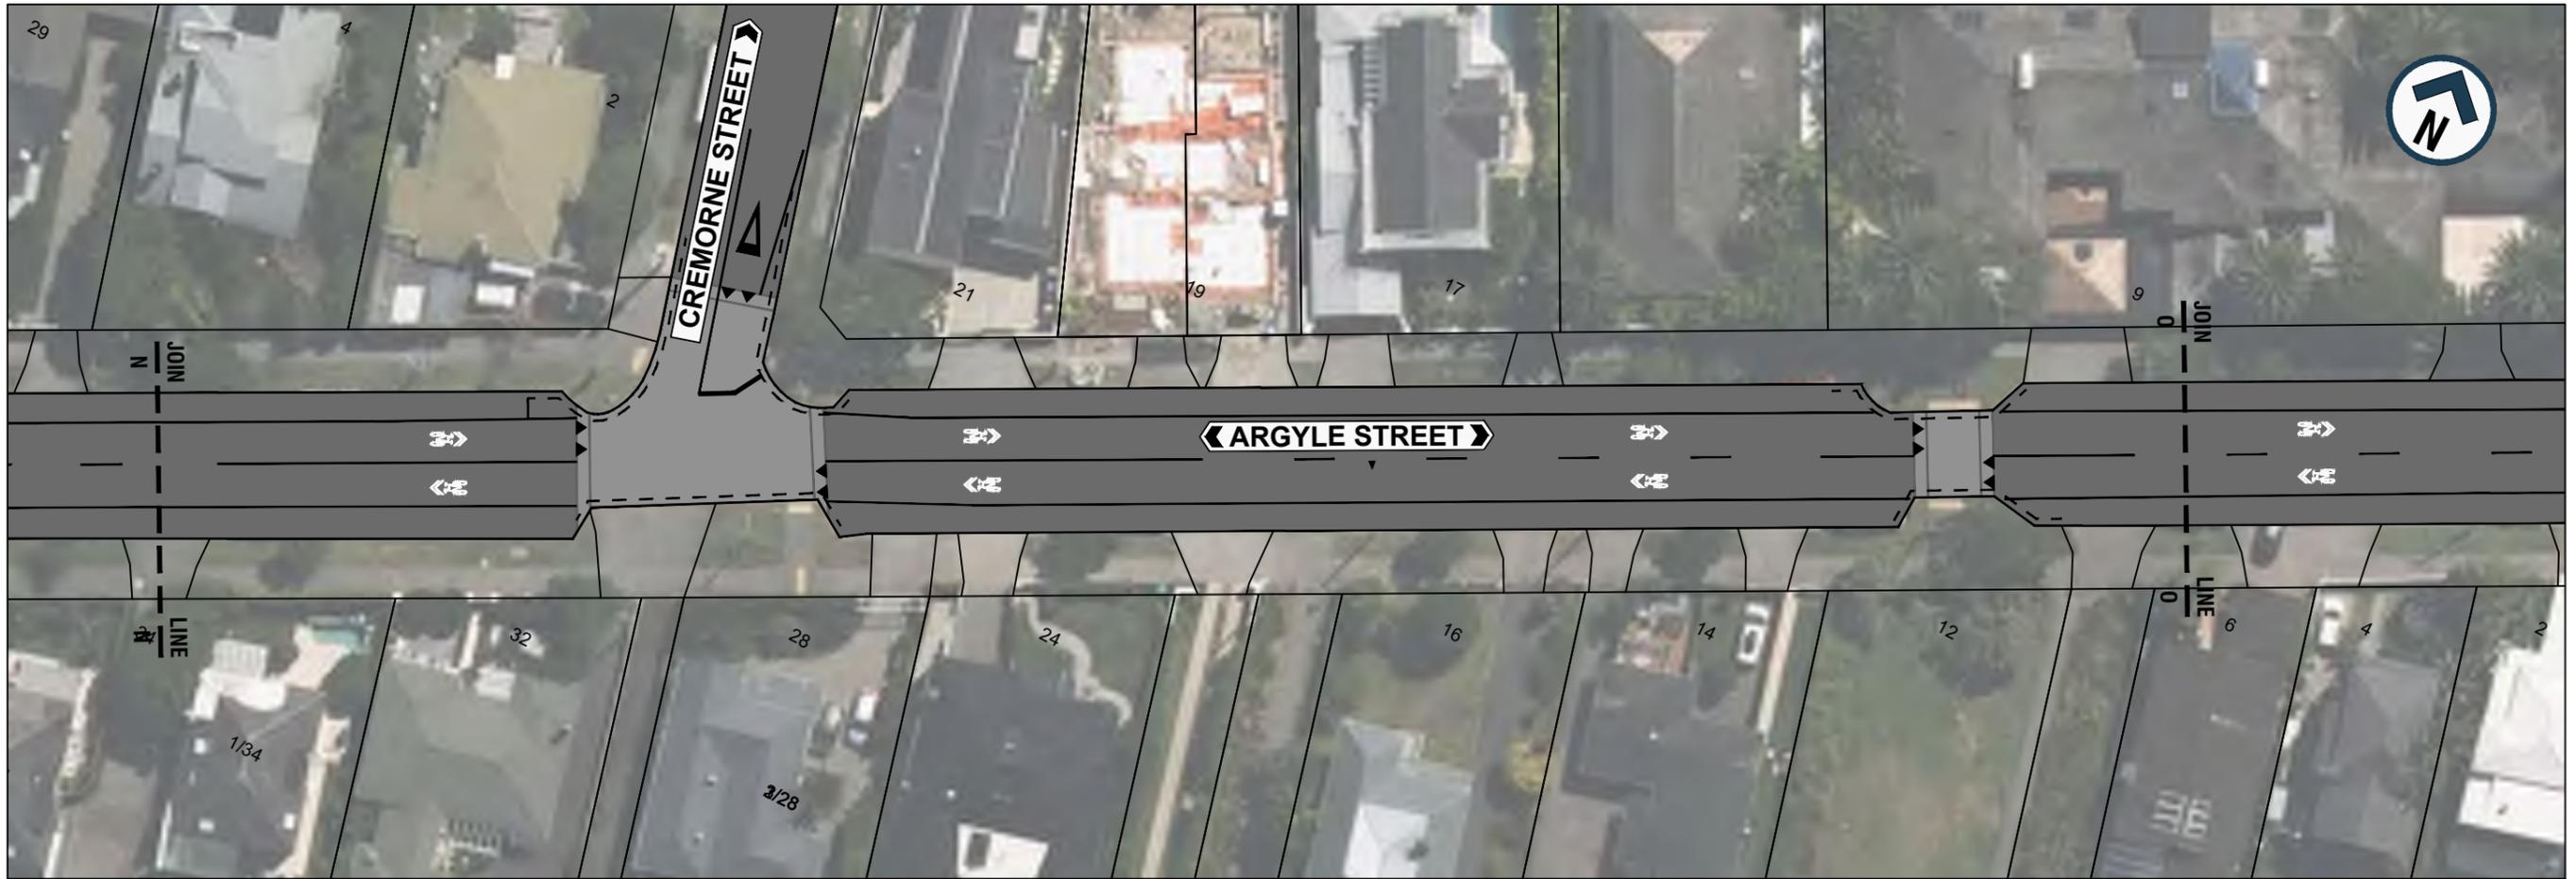

LEGEND:

-  EXISTING KERB
-  EXISTING ROADMARKING
-  EXISTING DRIVEWAY
-  EXISTING TRAFFIC ISLAND
-  EXISTING SPEED HUMP/TABLE
-  NEW SHARROW MARKING



AUCKLAND TRANSPORT
 CYCLING IMPROVEMENTS
 ARGYLE STREET
 HERNE BAY



FOR ENGAGEMENT

Date Stamp 26/09/2025

A1	1:250	A3	1:500
----	-------	----	-------

Drawing No. 25037-1 008/011		Rev. A
-----------------------------	--	---------------

ORIGINAL SIZE A1 DO NOT SCALE - IF IN DOUBT, ASK

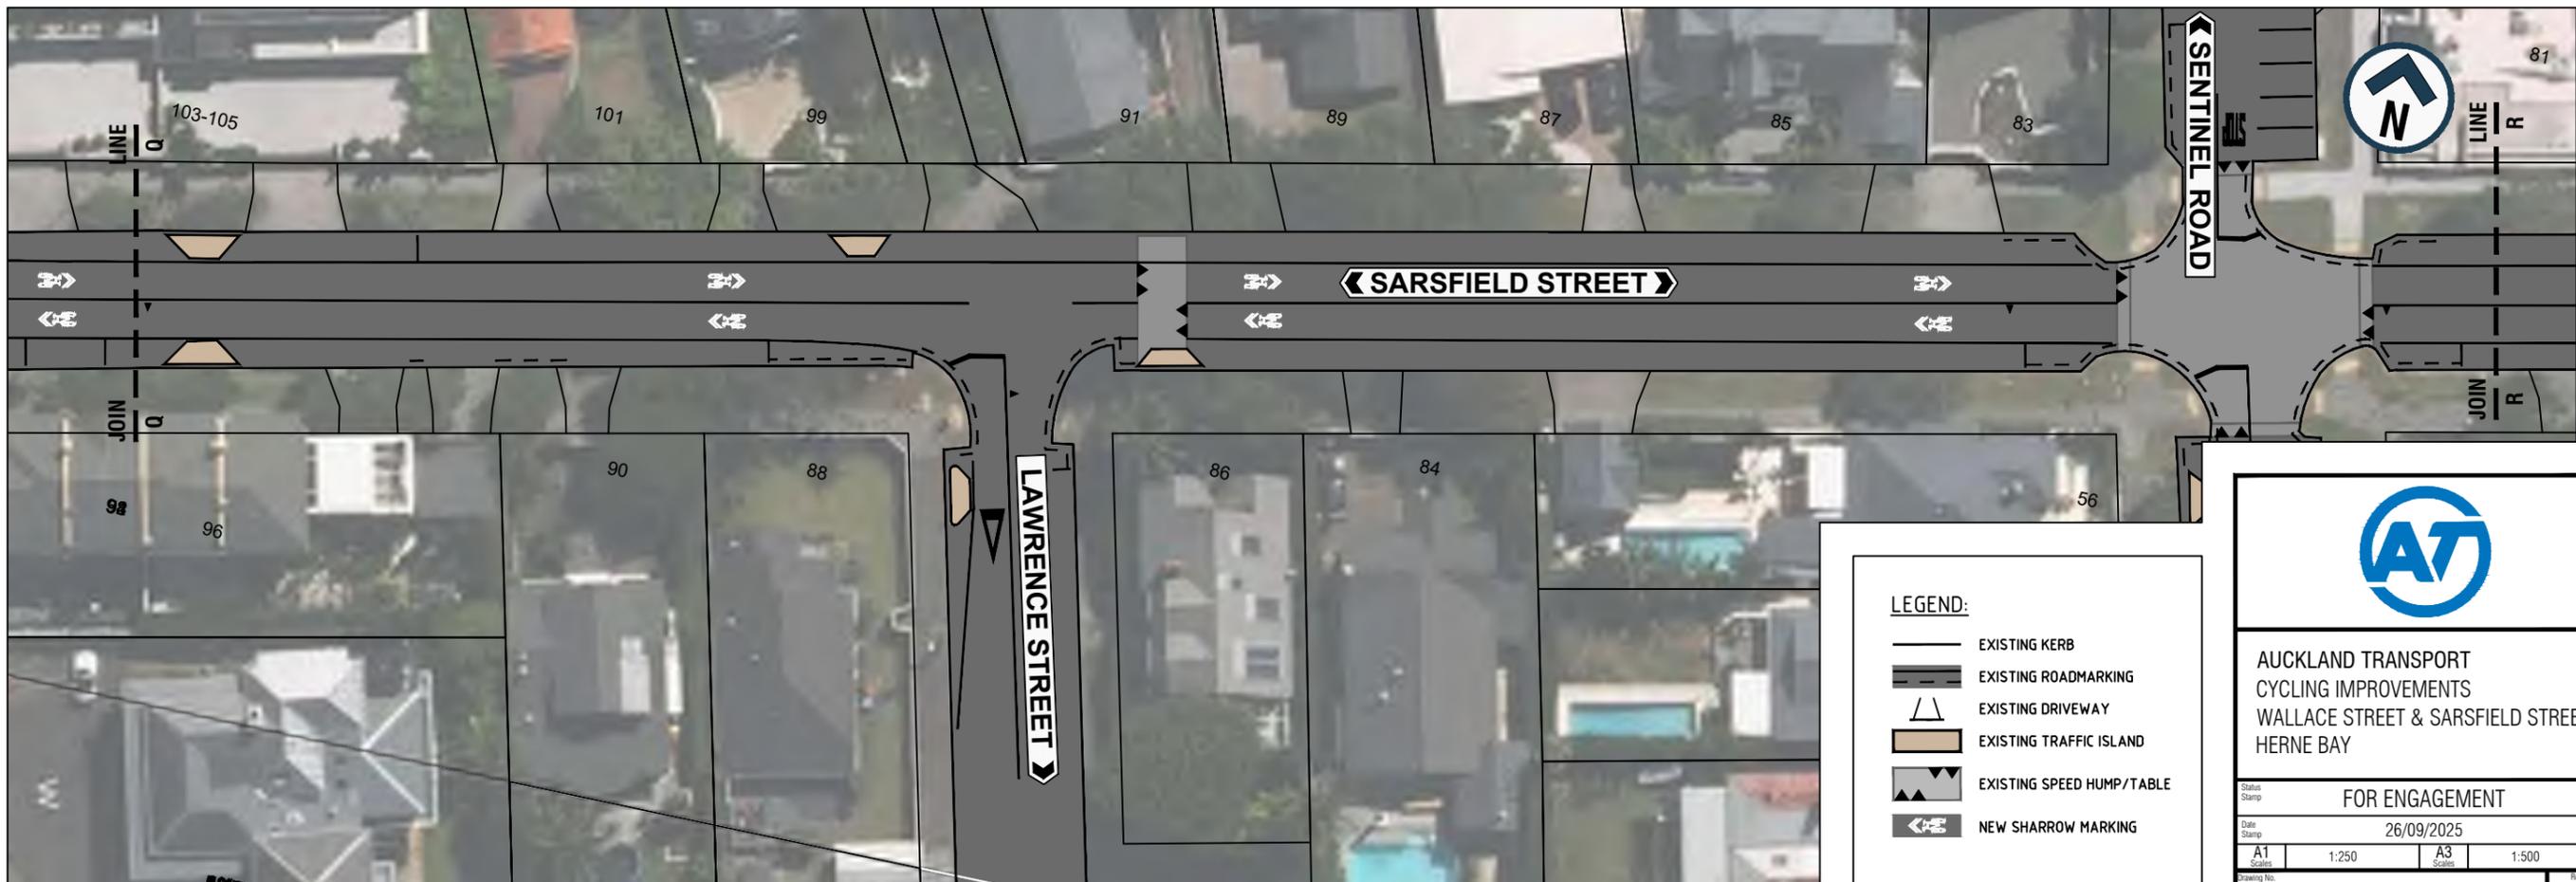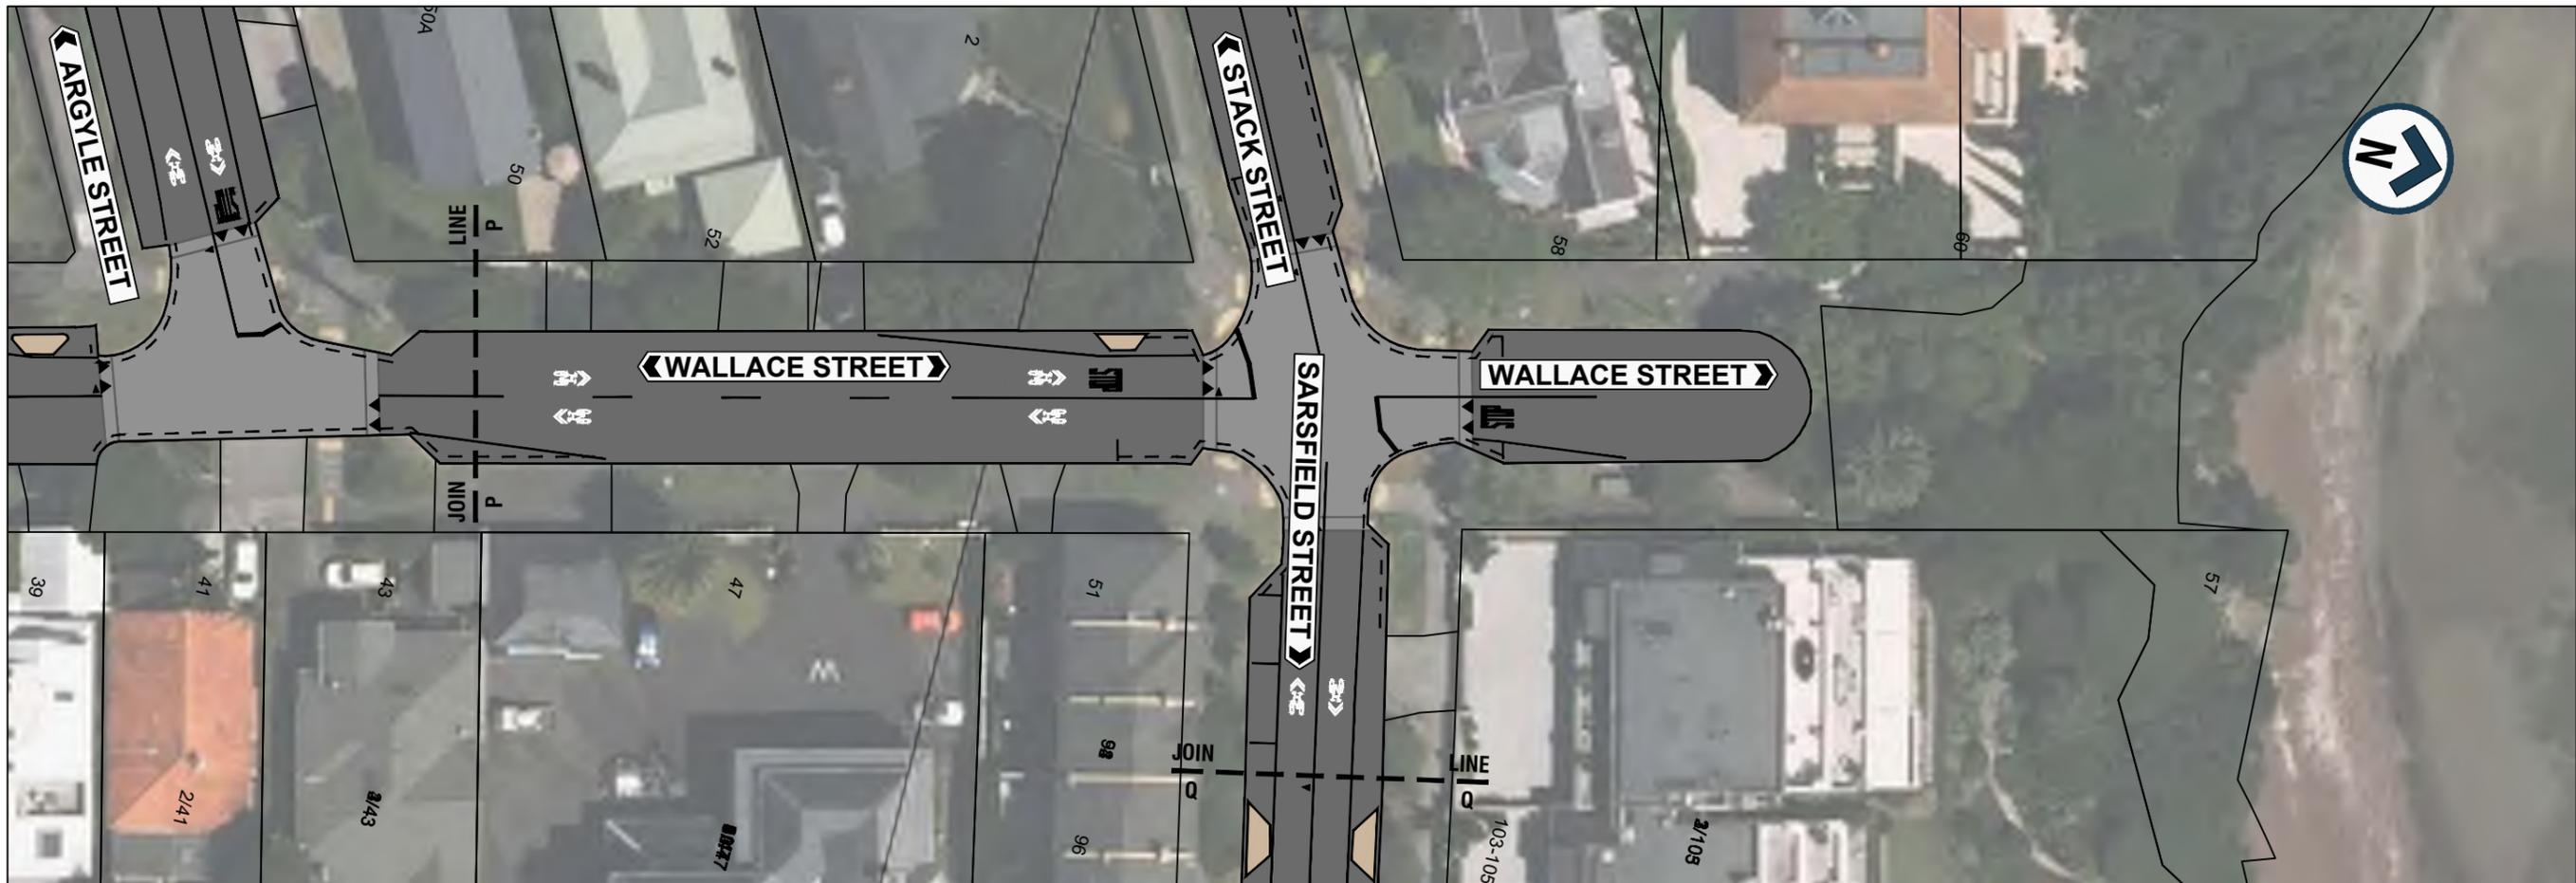

LEGEND:

	EXISTING KERB
	EXISTING ROADMARKING
	EXISTING DRIVEWAY
	EXISTING TRAFFIC ISLAND
	EXISTING SPEED HUMP/TABLE
	NEW SHARROW MARKING

AT

AUCKLAND TRANSPORT
CYCLING IMPROVEMENTS
WALLACE STREET & SARSFIELD STREET
HERNE BAY

FOR ENGAGEMENT


Date Stamp: 26/09/2025

A1 Scale: 1:250	A3 Scale: 1:500
--------------------	--------------------

Drawing No: 25037-1 009/011

Rev: **A**

200mm DO NOT SCALE - IF IN DOUBT, ASK
150
100
90
80
70
60
50
40
30
20
10
0
ORIGINAL SIZE A1

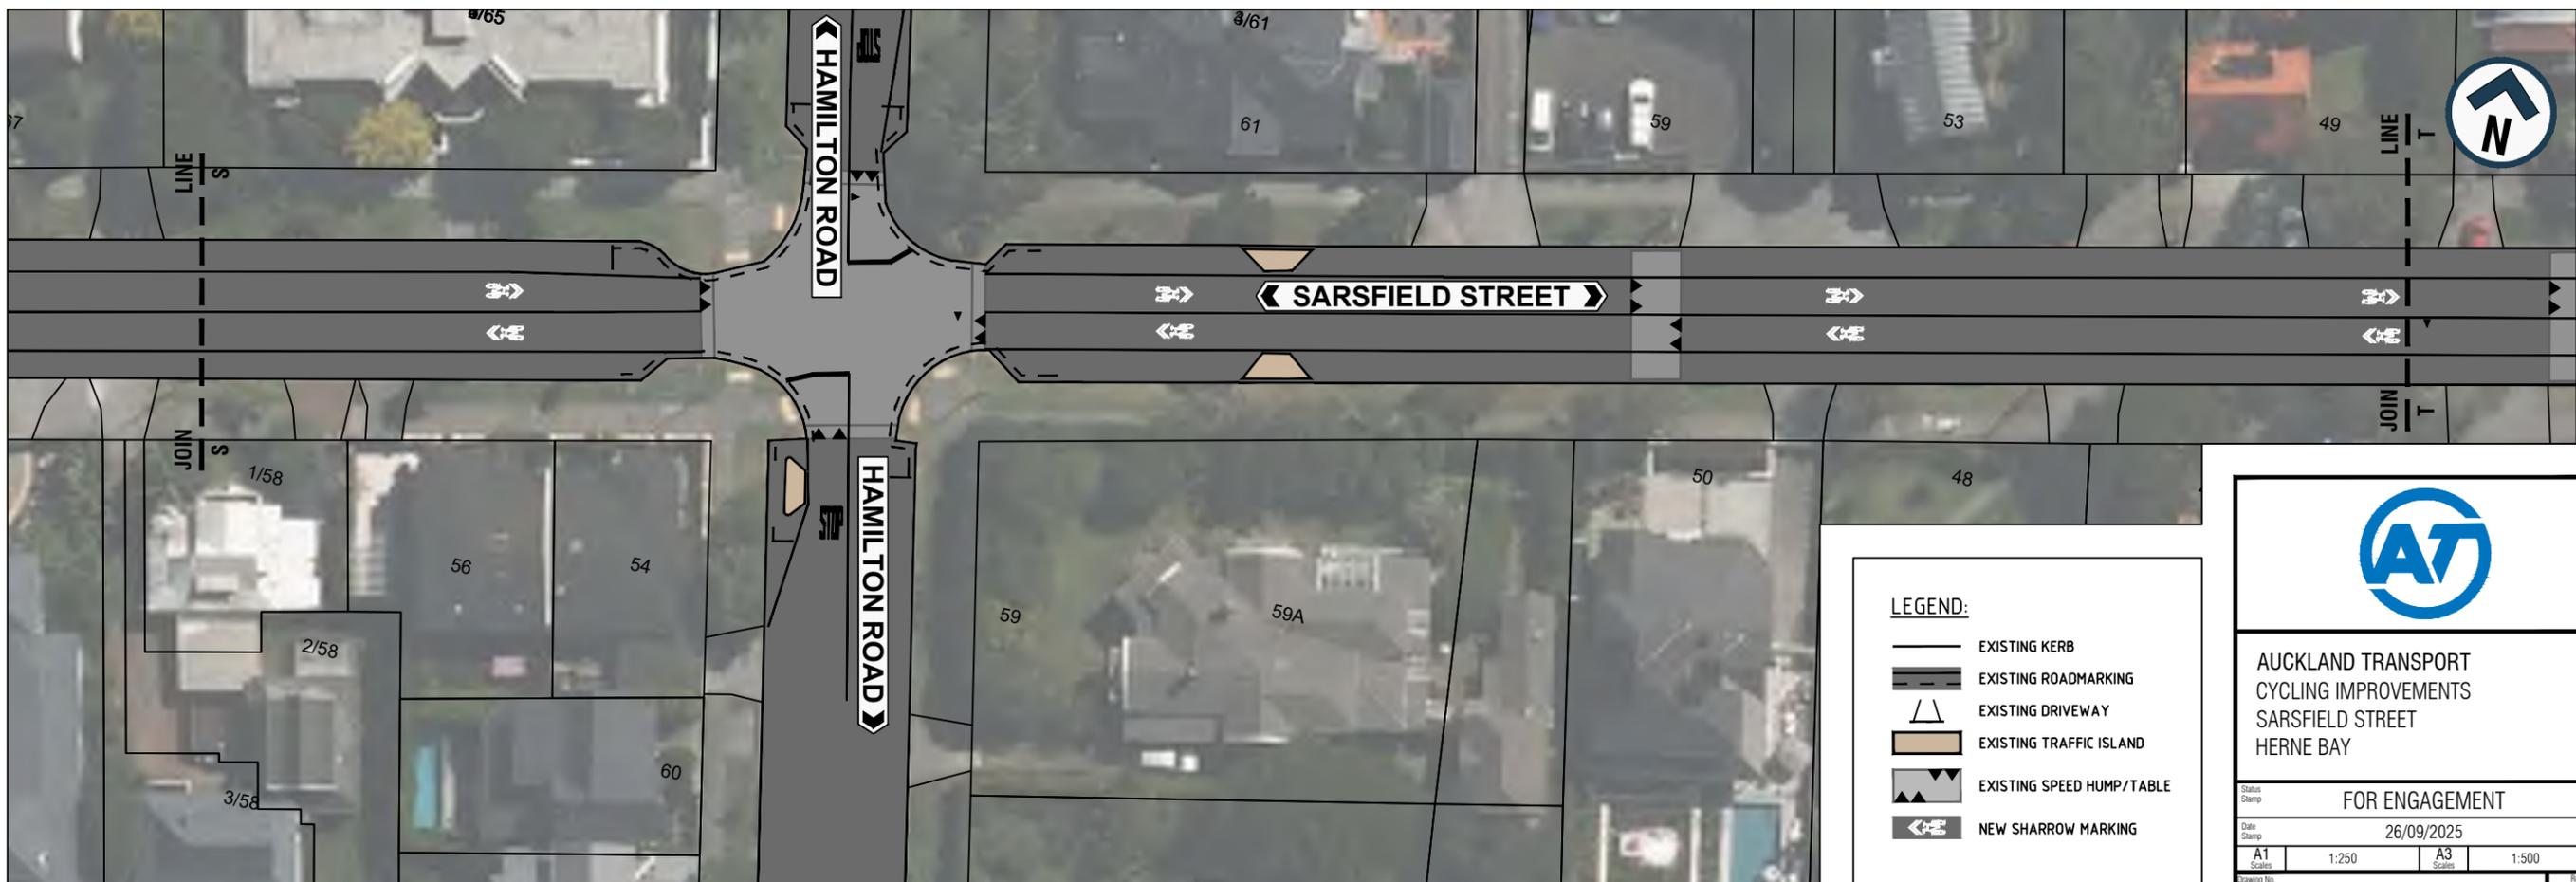

LEGEND:

-  EXISTING KERB
-  EXISTING ROADMARKING
-  EXISTING DRIVEWAY
-  EXISTING TRAFFIC ISLAND
-  EXISTING SPEED HUMP/TABLE
-  NEW SHARROW MARKING



AUCKLAND TRANSPORT
CYCLING IMPROVEMENTS
SARSFIELD STREET
HERNE BAY

FOR ENGAGEMENT


Date Stamp 26/09/2025

A1 1:250 A3 1:500

Drawing No. 25037-1 010/011

Rev. **A**

200mm DO NOT SCALE - IF IN DOUBT, ASK
150
100
90
80
70
60
50
40
30
20
10
0
ORIGINAL SIZE **A1**

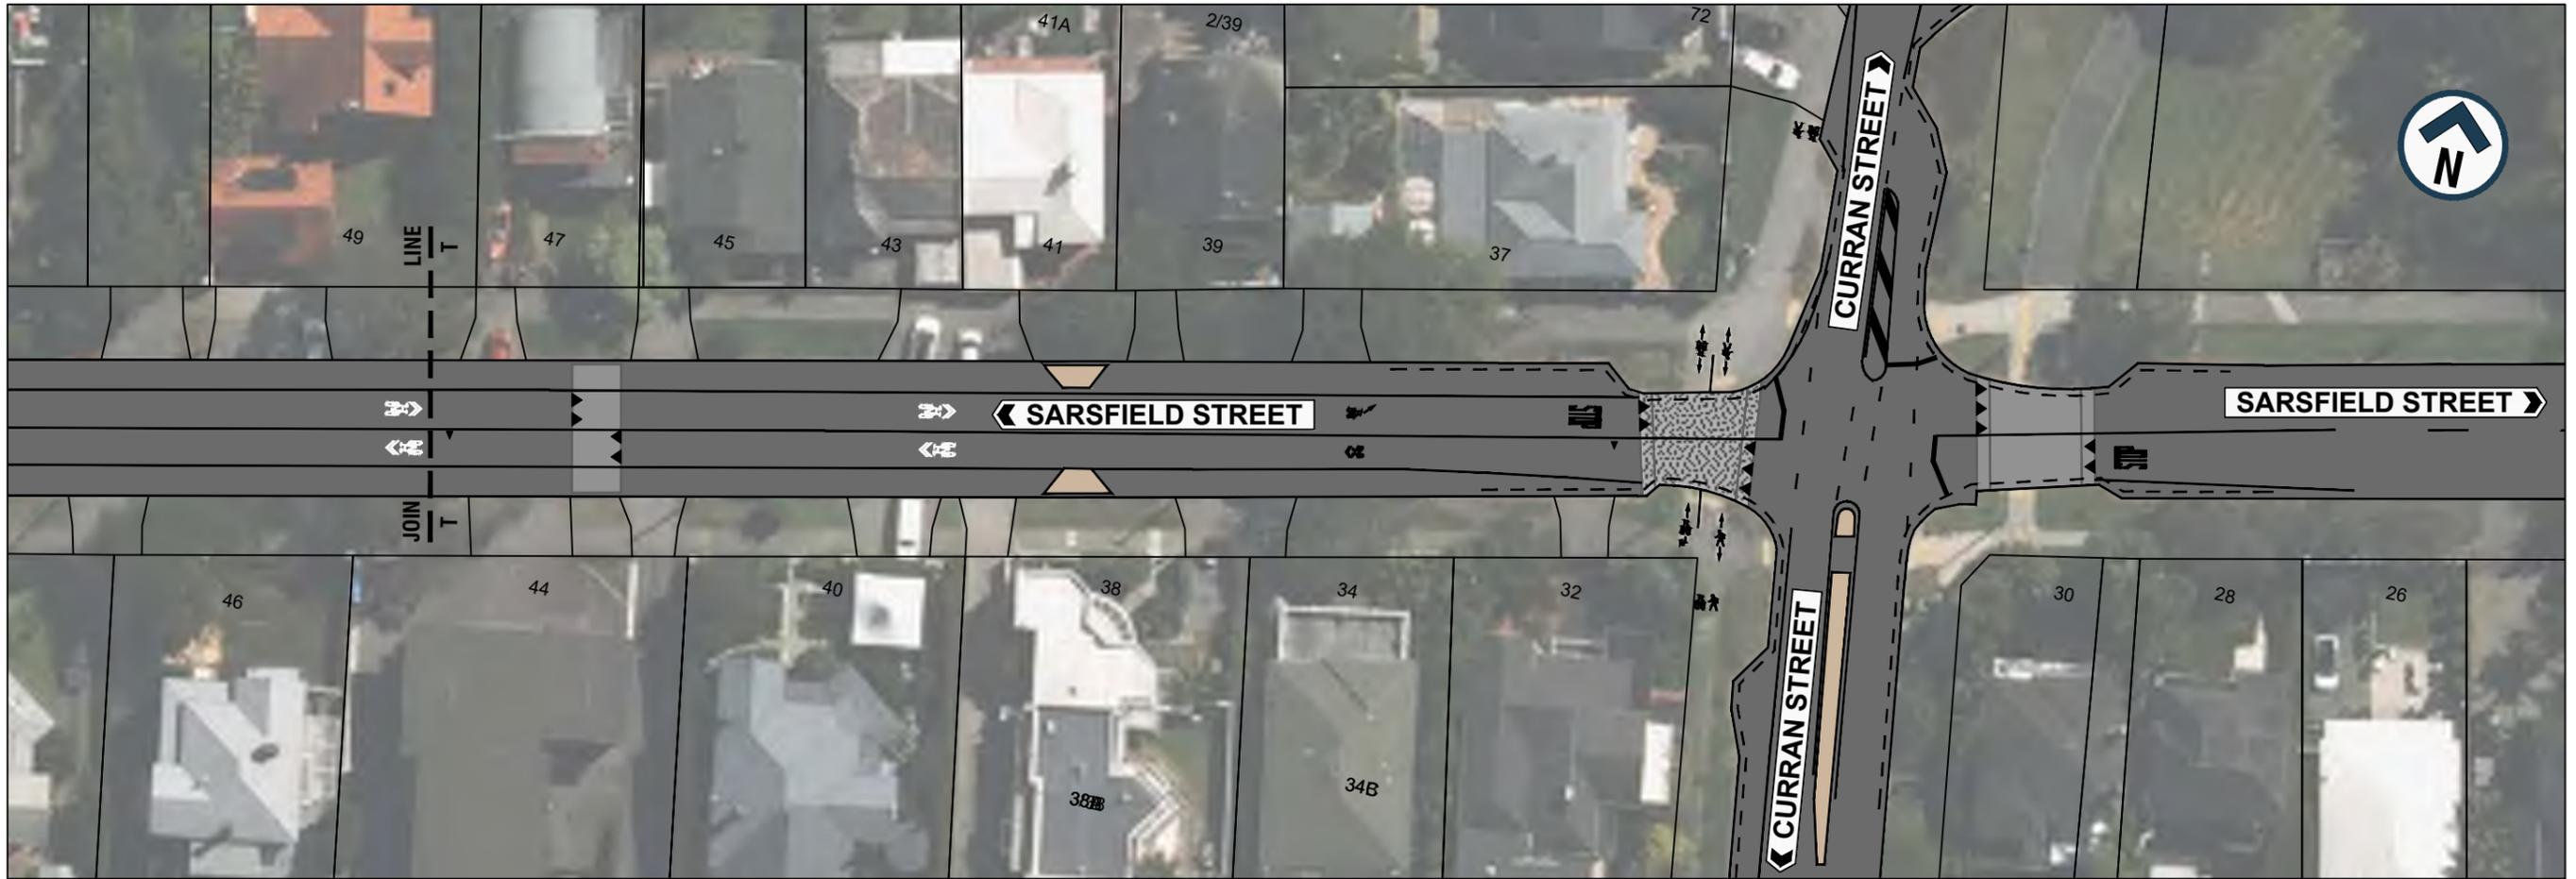

LEGEND:

-  EXISTING KERB
-  EXISTING ROADMARKING
-  EXISTING DRIVEWAY
-  EXISTING TRAFFIC ISLAND
-  EXISTING SPEED HUMP/TABLE
-  NEW SHARROW MARKING



AUCKLAND TRANSPORT
CYCLING IMPROVEMENTS
SARSFIELD STREET & WALLACE STREET
HERNE BAY

Status: Stamp FOR ENGAGEMENT

Date Stamp: 26/09/2025

A1	1:250	A3	1:500
----	-------	----	-------

Drawing No. 25037-1 011/011

Rev. **A**