


- 1 NEW NO STOPPING AT ALL TIMES ROAD MARKING
- 2 NEW BUS STOP
- 3 NEW SHARED PATH
- 4 NEW CYCLE PATH
- 5 NEW CYCLEWAY TREATMENT AT BUS STOP
- 6 NEW ON-STREET PARKING

LEGEND	
	EXISTING KERB
	NEW KERB
	EXISTING ROAD MARKING
	NEW WHITE ROAD MARKING
	NEW YELLOW ROAD MARKING
	NEW NSAA ROAD MARKING
	NEW CONCRETE FOOTPATH
	NEW CYCLE PATH
	NEW SHARED PATH
	NEW GRASS BERM
	RECONSTRUCTED VEHICLE CROSSING
	NEW PRAM CROSSING
	NEW YELLOW TACTILE PAVERS
	NEW CYCLE TACTILE PAVERS
	NEW RED SURFACING
	NEW GREEN SURFACING
	NEW BUS SHELTER
	NEW CYCLE RAMP
	NEW TRAFFIC SIGN
	NEW SIGNAL POLE
	NEW STREET CATCHPIT



**GREAT SOUTH ROAD, TAKANINI ROAD IMPROVEMENTS (STAGE 2)**  
**SHEET 1 OF 4**

Status Stamp	
FOR CONSULTATION	
Date Stamp	16/04/2026
Scale	1:250 @ A1, 1:500 @ A3
Drawing No.	P23012/011/T031A
Rev.	A

DO NOT SCALE - IF IN DOUBT, ASK

200m  
150  
100  
90  
80  
70  
60  
50  
40  
30  
20  
10  
0



JOIN ABOVE  
JOIN BELOW

SHEET 1  
SHEET 2

DO NOT SCALE - IF IN DOUBT, ASK

200 mm  
150  
100  
50  
0

0  
10  
20  
30  
40  
50  
60  
70  
80  
90  
100  
150  
200 mm

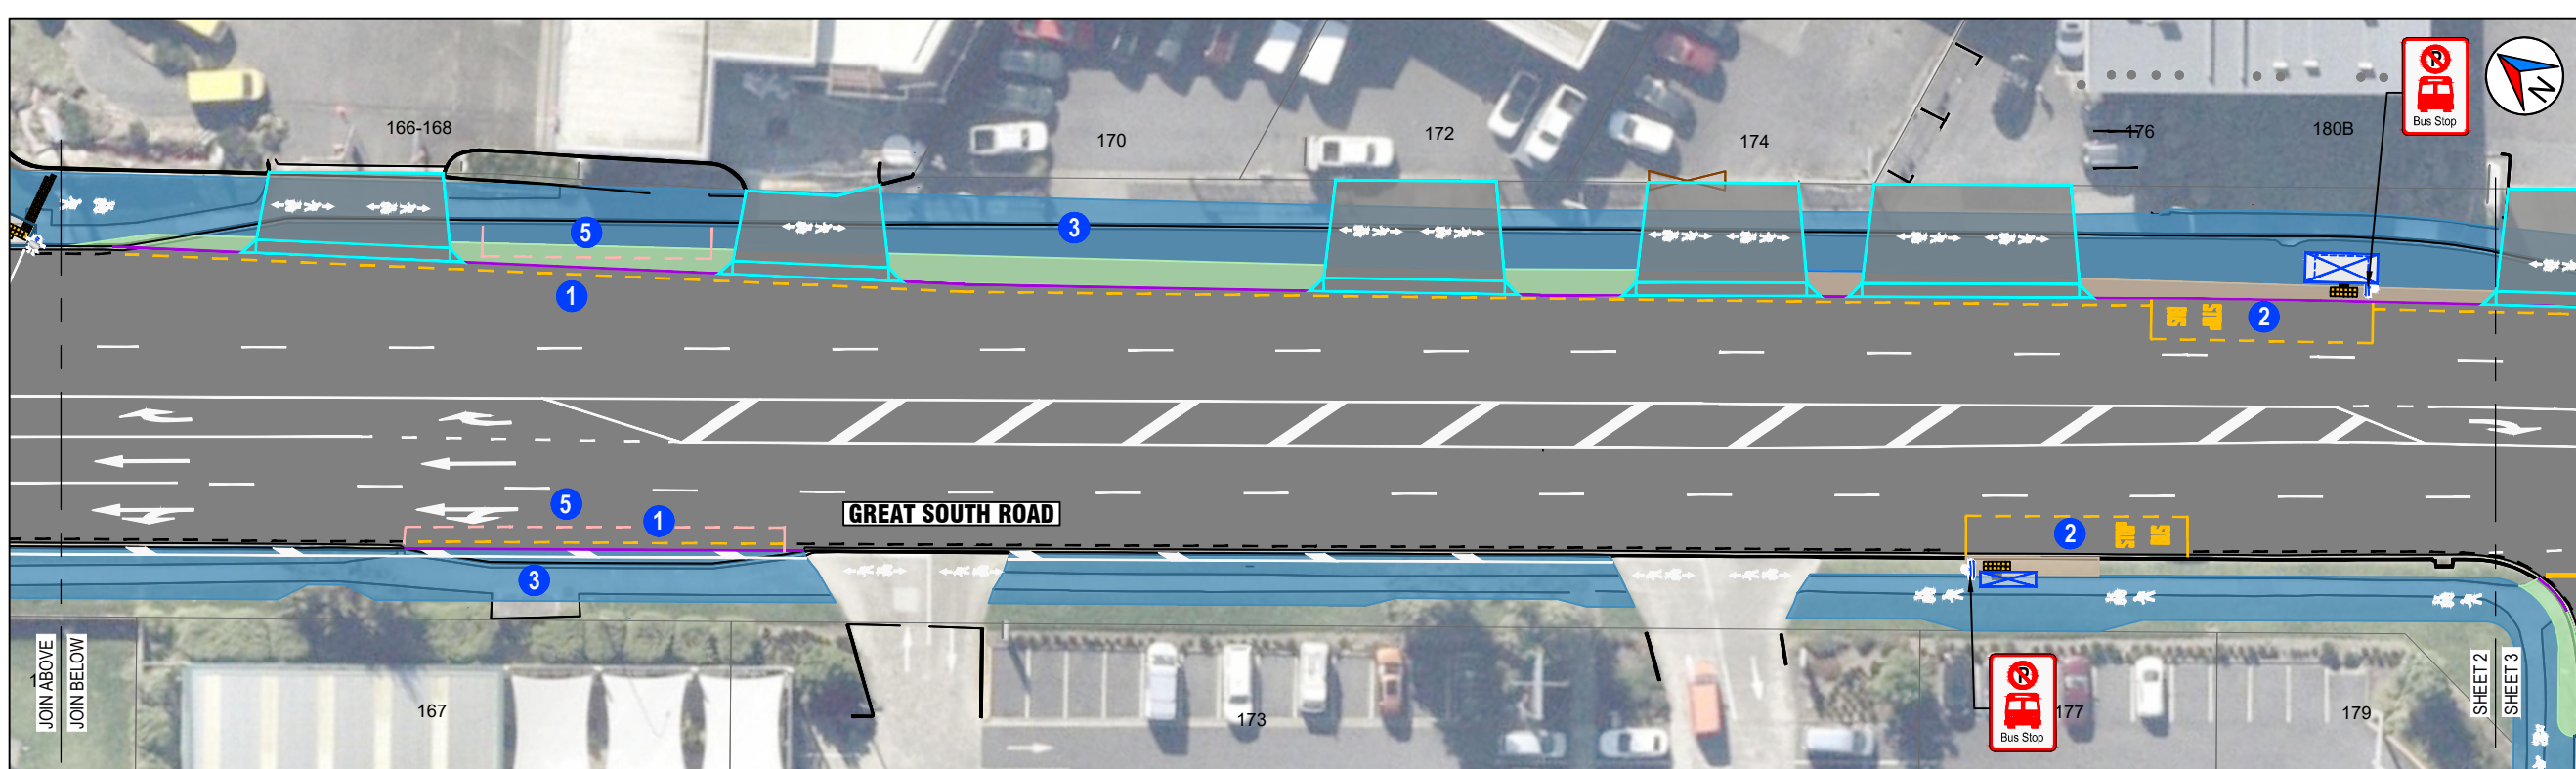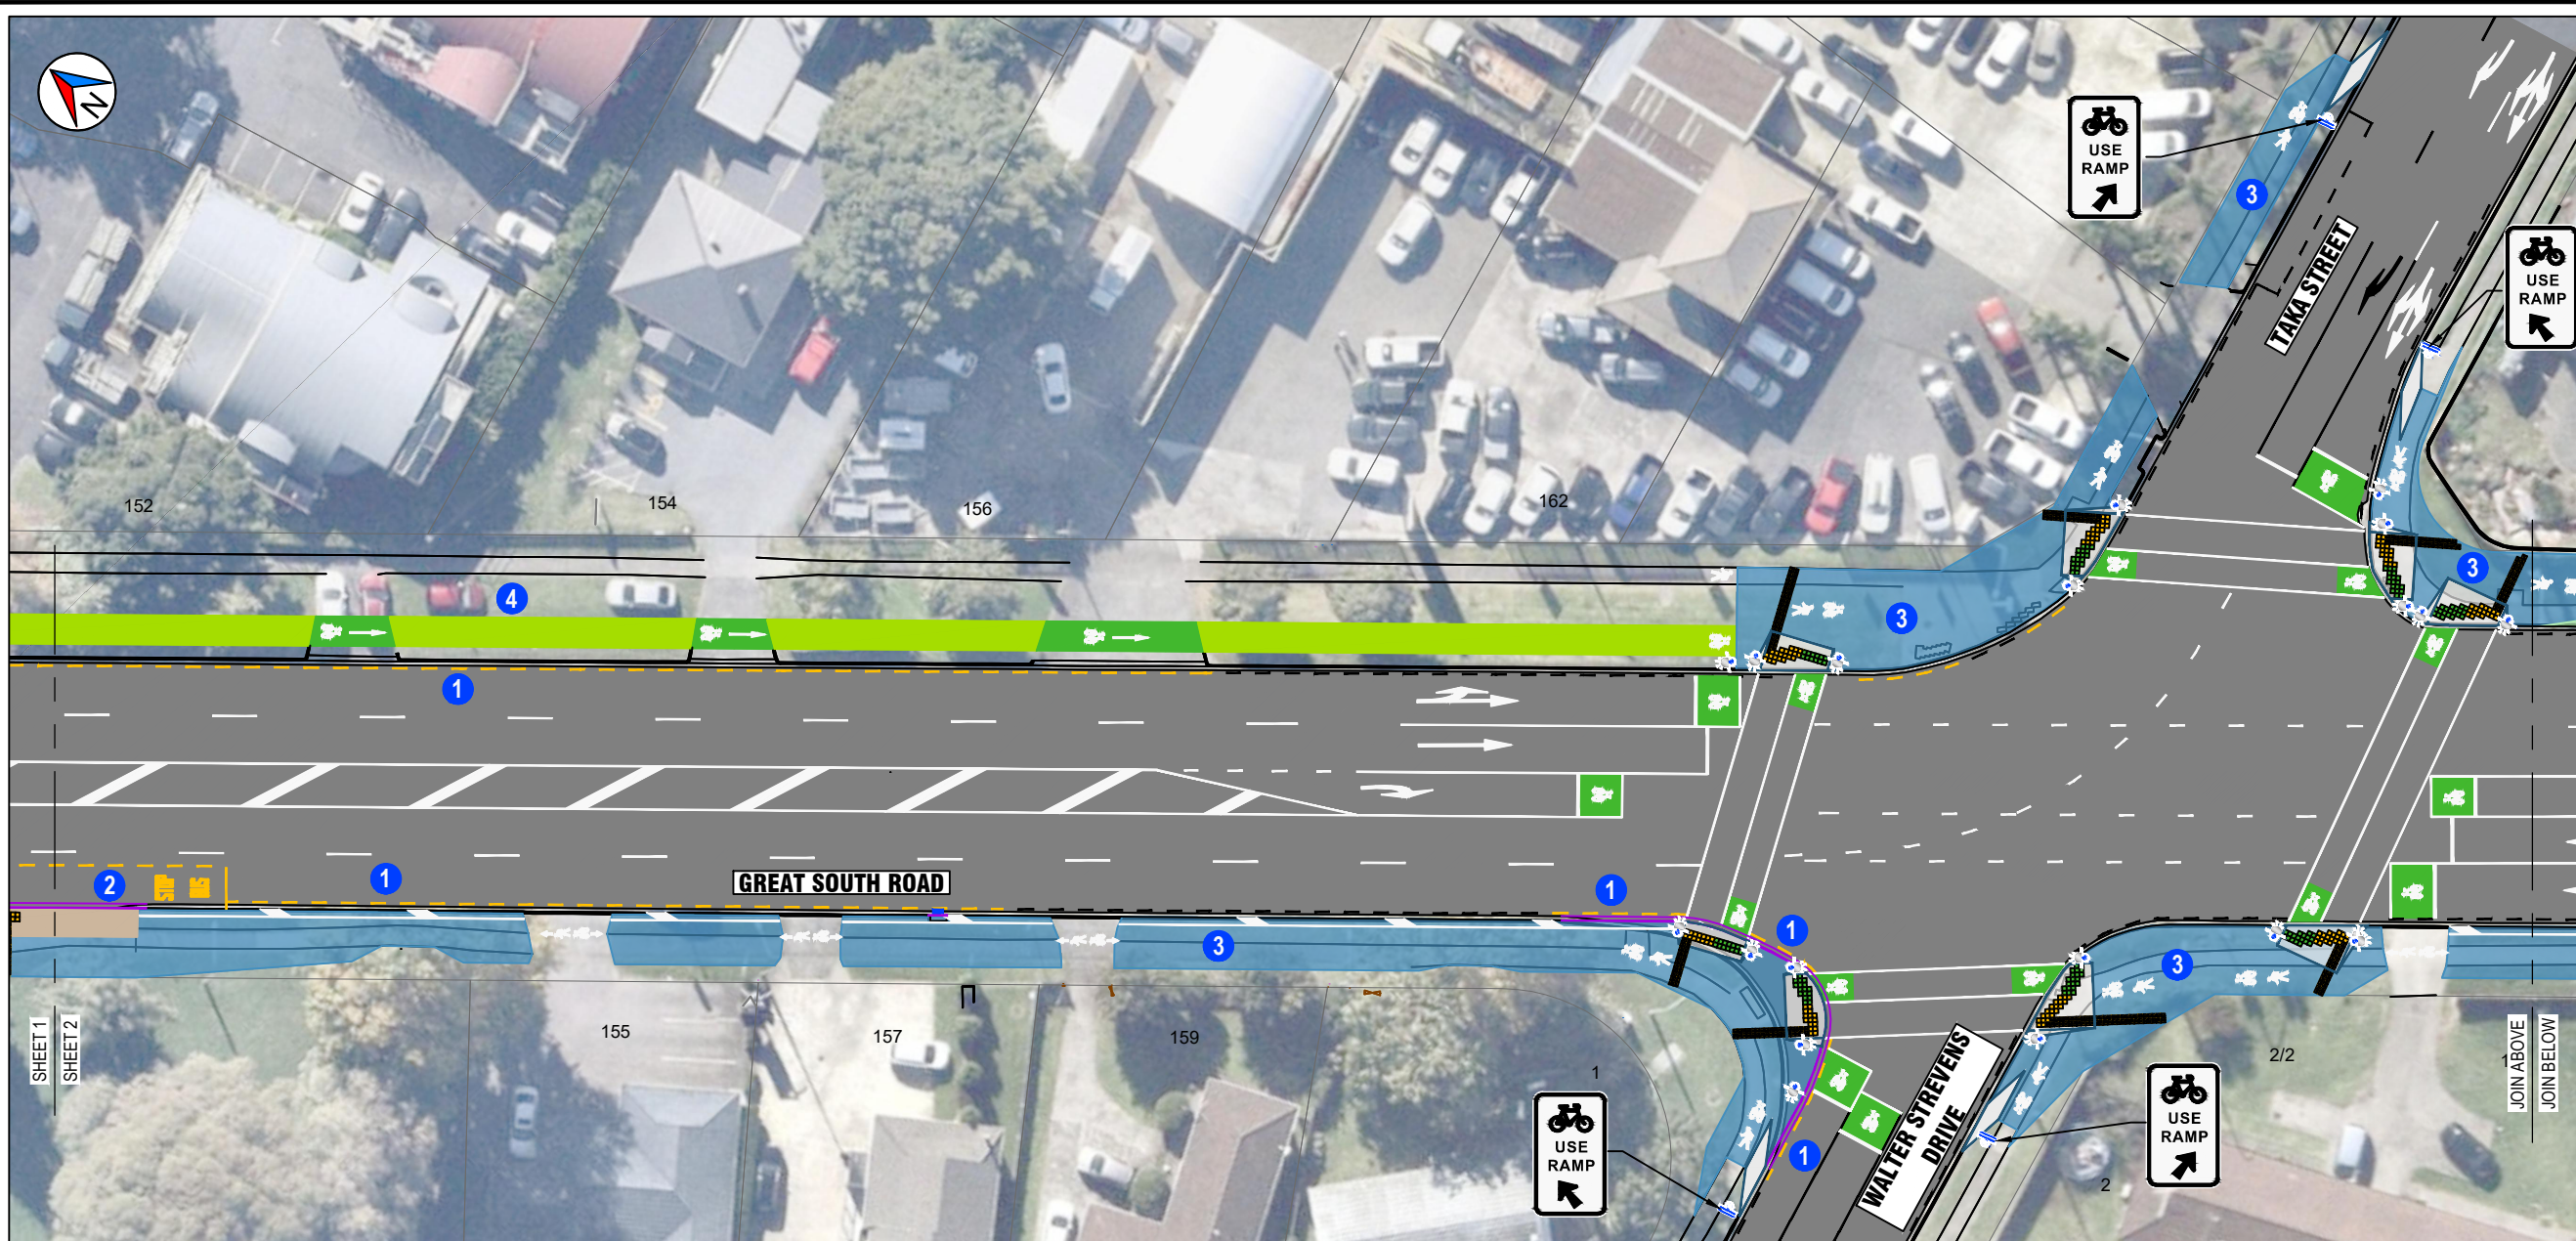

- 1 NEW NO STOPPING AT ALL TIMES ROAD MARKING
- 2 NEW BUS STOP
- 3 NEW SHARED PATH
- 4 NEW CYCLE PATH
- 5 EXISTING BUS STOP TO BE REMOVED

LEGEND	
	EXISTING KERB
	NEW KERB
	EXISTING ROAD MARKING
	NEW WHITE ROAD MARKING
	NEW YELLOW ROAD MARKING
	NEW NSAA ROAD MARKING
	BUS STOP ROAD MARKING TO BE REMOVED
	NEW CONCRETE FOOTPATH
	NEW CYCLE PATH
	NEW SHARED PATH
	NEW GRASS BERM
	RECONSTRUCTED VEHICLE CROSSING
	NEW PRAM CROSSING
	NEW YELLOW TACTILE PAVERS
	NEW CYCLE TACTILE PAVERS
	NEW RED SURFACING
	NEW GREEN SURFACING
	NEW BUS SHELTER
	NEW CYCLE RAMP
	NEW TRAFFIC SIGN
	NEW SIGNAL POLE
	NEW STREET CATCHPIT



GREAT SOUTH ROAD, TAKANINI ROAD IMPROVEMENTS (STAGE 2) SHEET 2 OF 4


Status Stamp	FOR CONSULTATION
Date Stamp	16/04/2026
Scale	1:250 @ A1, 1:500 @ A3
Drawing No.	P23012/011/T032A
Rev.	B



DO NOT SCALE - IF IN DOUBT, ASK

- 1 NEW NO STOPPING AT ALL TIMES ROAD MARKING
- 2 EXISTING VEHICLE CROSSING TO BE REMOVED
- 3 NEW SHARED PATH
- 4 EXISTING BUS STOP TO BE REMOVED

LEGEND	
	EXISTING KERB
	NEW KERB
	EXISTING ROAD MARKING
	NEW WHITE ROAD MARKING
	NEW YELLOW ROAD MARKING
	NEW NSAAT ROAD MARKING
	BUS STOP ROAD MARKING TO BE REMOVED
	NEW CONCRETE FOOTPATH
	NEW CYCLE PATH
	NEW SHARED PATH
	NEW GRASS BERM
	RECONSTRUCTED VEHICLE CROSSING
	NEW PRAM CROSSING
	NEW YELLOW TACTILE PAVERS
	NEW CYCLE TACTILE PAVERS
	NEW RED SURFACING
	NEW GREEN SURFACING
	NEW BUS SHELTER
	NEW CYCLE RAMP
	NEW TRAFFIC SIGN
	NEW SIGNAL POLE
	NEW STREET CATCHPIT





GREAT SOUTH ROAD, TAKANINI ROAD IMPROVEMENTS (STAGE 2)  
SHEET 3 OF 4

Status Stamp		FOR CONSULTATION
Date Stamp	16/04/2026	
Scale	1:250 @ A1, 1:500 @ A3	
Drawing No.	P23012/011/T033A	Rev. A

DO NOT SCALE - IF IN DOUBT, ASK

200m  
150  
100  
50  
0

JOIN ABOVE  
JOIN BELOW

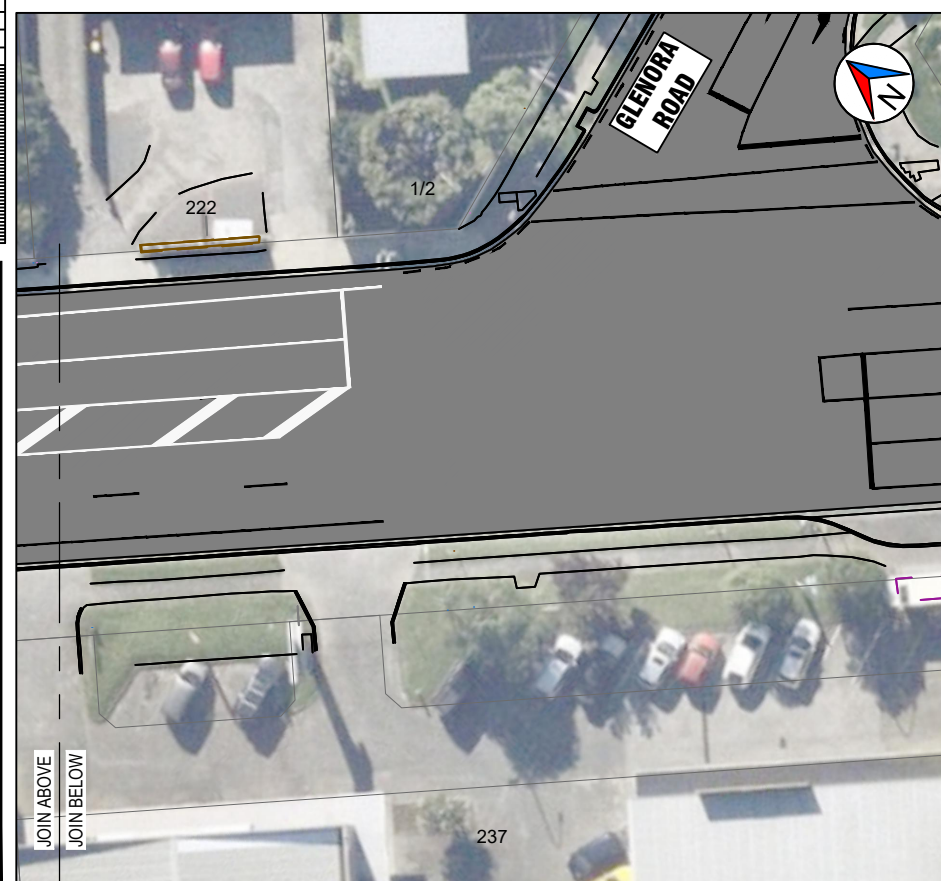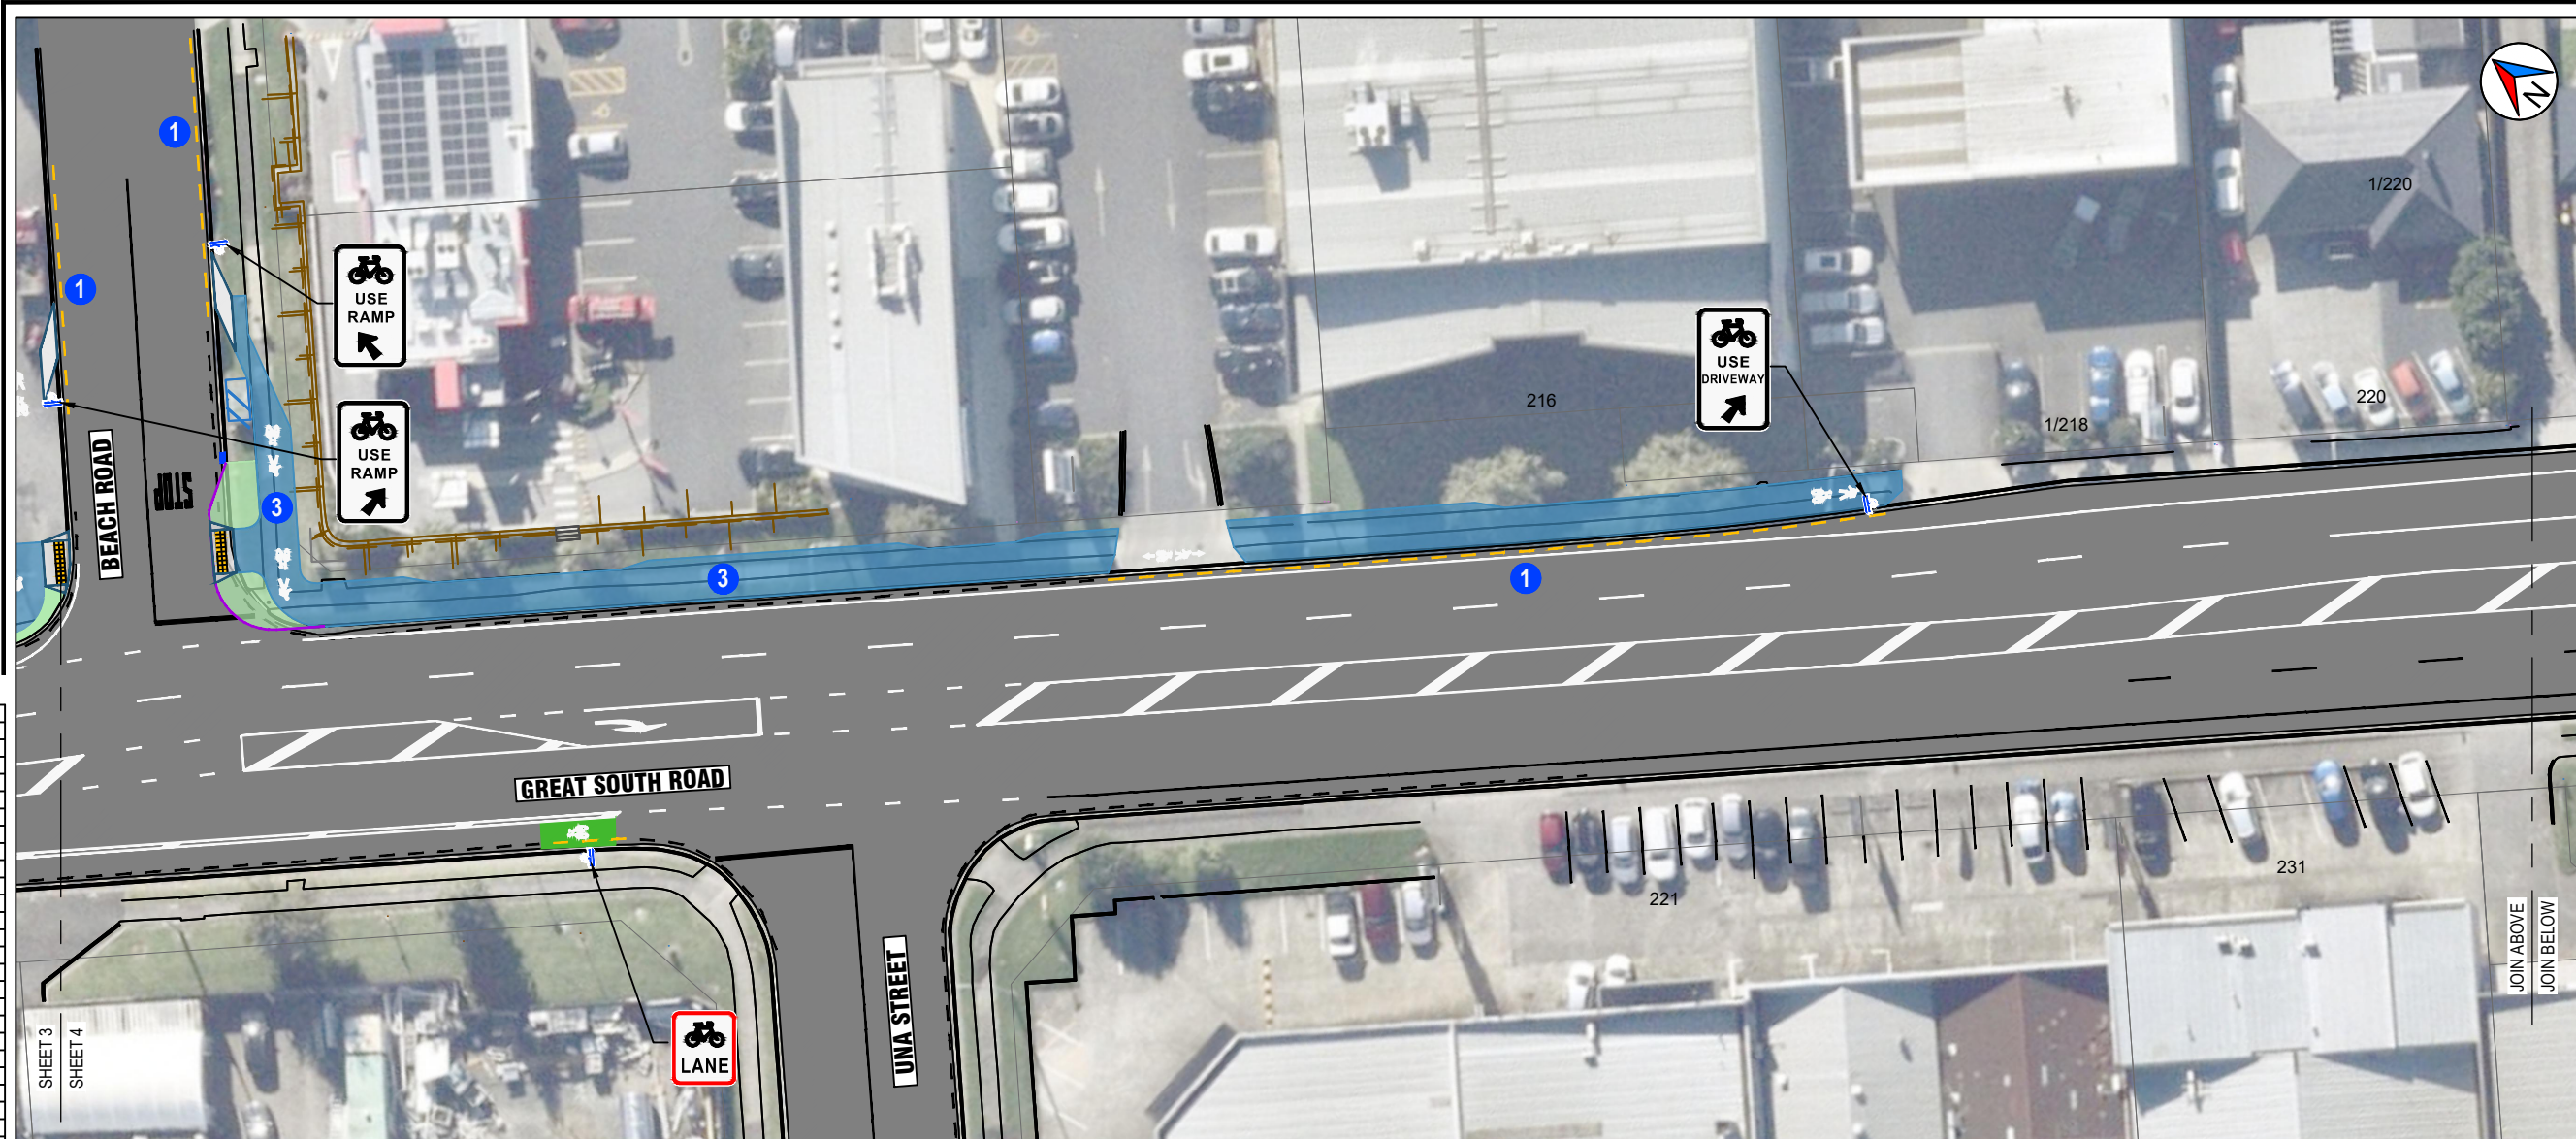

- 1 NEW NO STOPPING AT ALL TIMES ROAD MARKING
- 2 NEW SHARED PATH

LEGEND	
	EXISTING KERB
	NEW KERB
	EXISTING ROAD MARKING
	NEW WHITE ROAD MARKING
	NEW YELLOW ROAD MARKING
	NEW NSAAT ROAD MARKING
	BUS STOP ROAD MARKING TO BE REMOVED
	NEW CONCRETE FOOTPATH
	NEW CYCLE PATH
	NEW SHARED PATH
	NEW GRASS BERM
	RECONSTRUCTED VEHICLE CROSSING
	NEW PRAM CROSSING
	NEW YELLOW TACTILE PAVERS
	NEW CYCLE TACTILE PAVERS
	NEW RED SURFACING
	NEW GREEN SURFACING
	NEW BUS SHELTER
	NEW CYCLE RAMP
	NEW TRAFFIC SIGN
	NEW SIGNAL POLE
	NEW STREET CATCHPIT



GREAT SOUTH ROAD, TAKANINI  
ROAD IMPROVEMENTS (STAGE 2)  
SHEET 4 OF 4

Status Stamp	FOR CONSULTATION	
Date Stamp	16/04/2026	
Scale	1:250 @ A1, 1:500 @ A3	
Drawing No.	P23012/011/T034A	Rev. A