
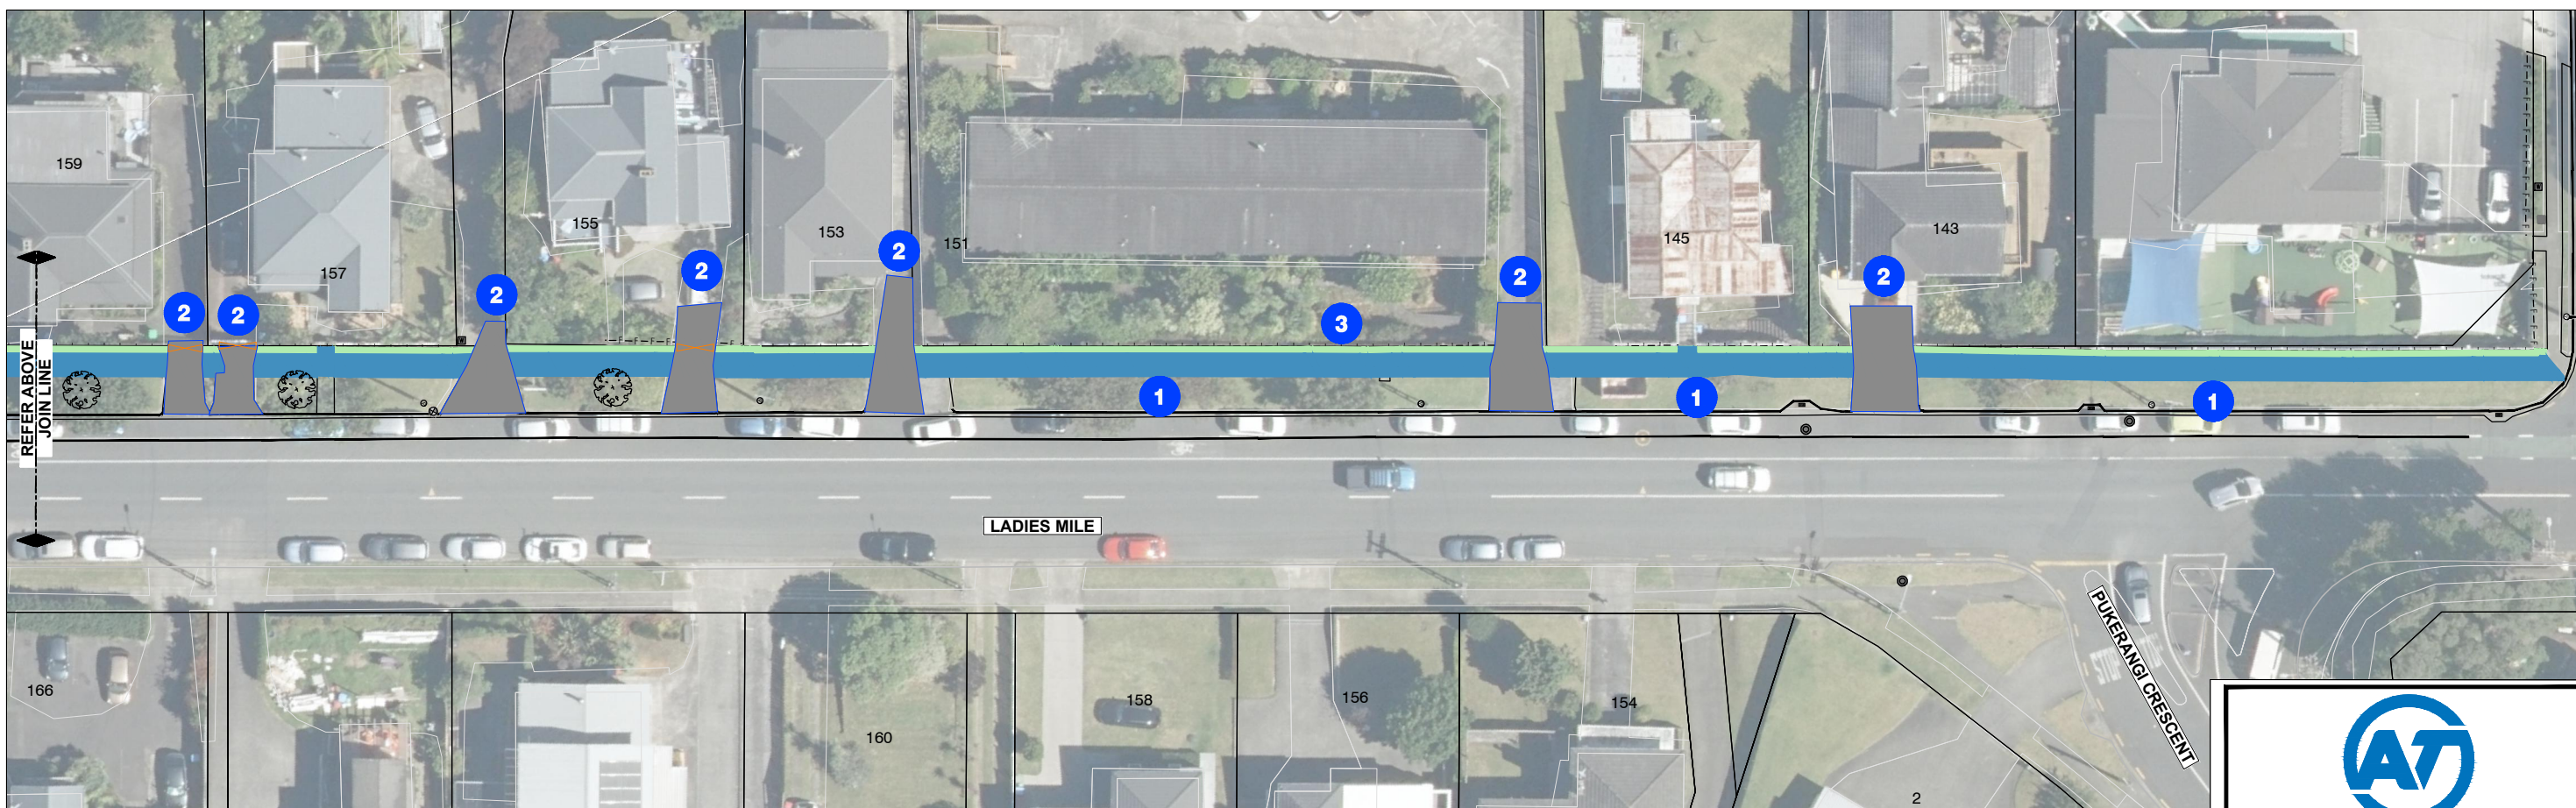


ORIGINAL SIZE A1 200mm DO NOT SCALE - IF IN DOUBT, ASK

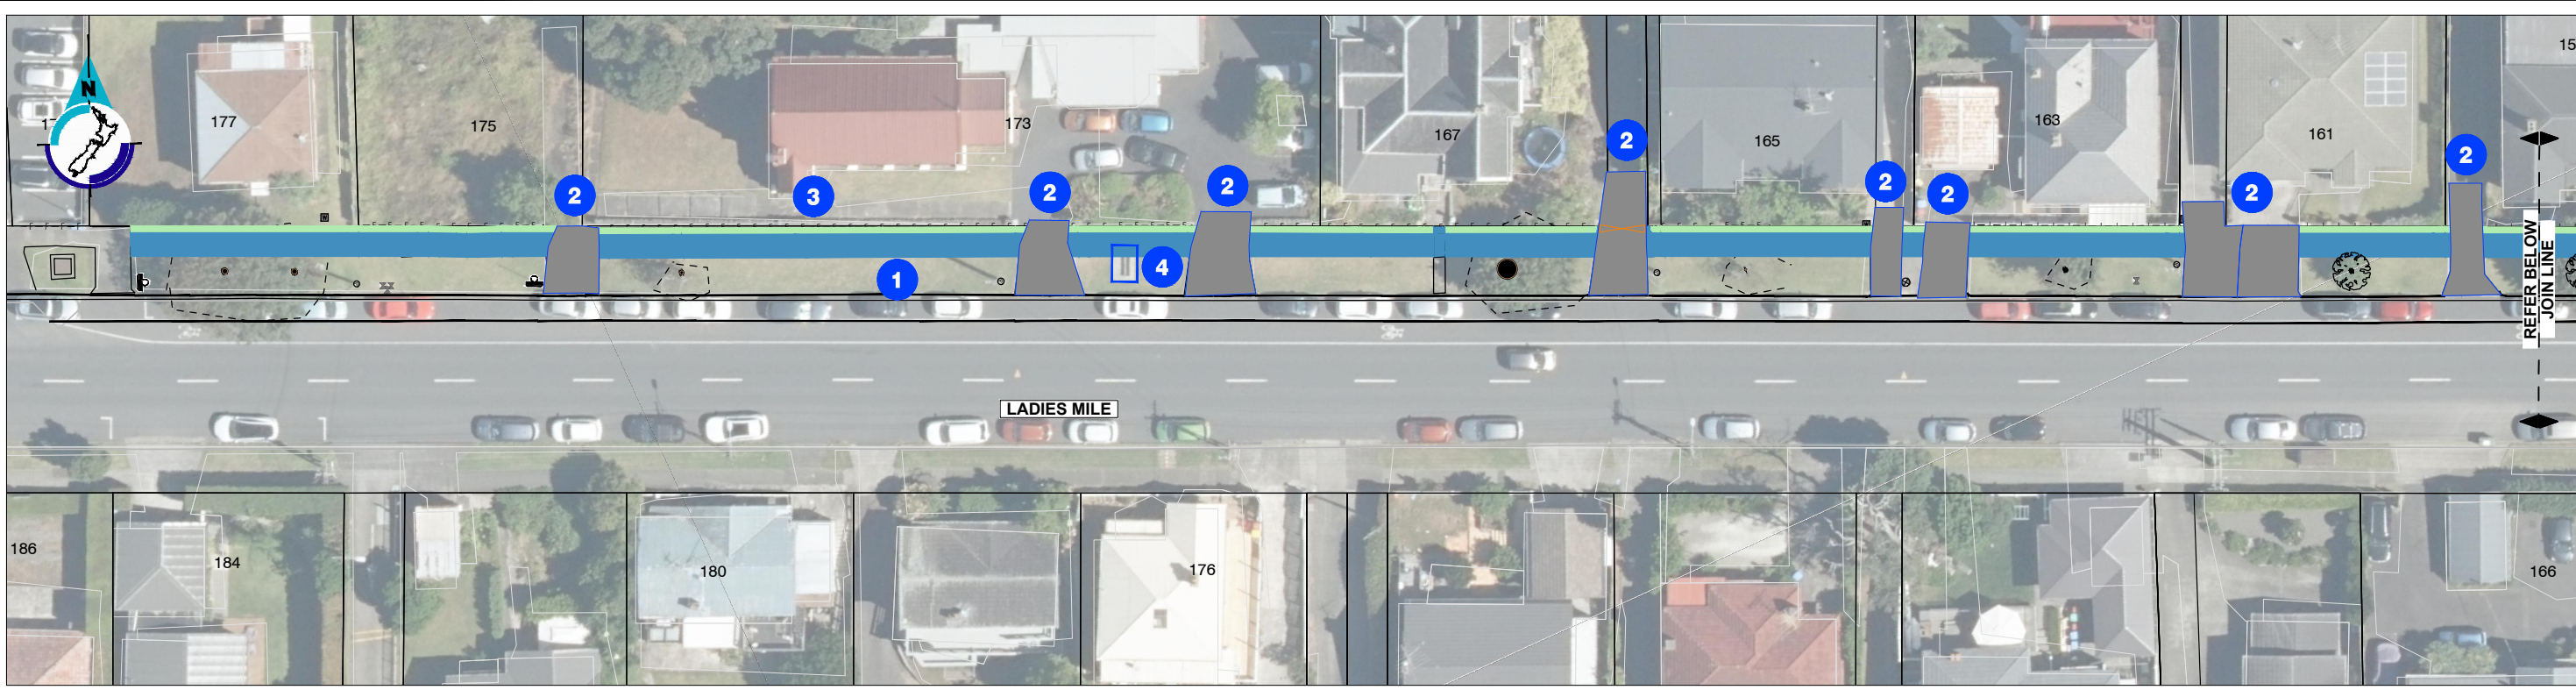

### LEGEND

	EXISTING ROAD MARKING / KERB LINE		EXISTING CATCHPIT
	EXISTING FOOTPATH		EXISTING TREE TRUNK
	EXISTING TREE DRIPLINE		EXISTING POWER POLE
	EXISTING FENCE		READJUSTED GATE
	RECONSTRUCTED VEHICLE CROSSING		EXISTING MANHOLE
	NEW / RECONSTRUCTED FOOTPATH		EXISTING SIGN
	NEW / REINSTATED GRASS BERM		EXISTING TREE

### KEY

	NEW FOOTPATH
	RECONSTRUCTED VEHICLE CROSSING
	REINSTATED GRASS BERM
	EXISTING BENCH TO BE RELOCATED

AUCKLAND TRANSPORT  
LADIES MILES -  
NEW FOOTPATH

Status Stamp	FOR ENGAGEMENT		
Date Stamp	08/12/2025		
A1 Scale	1:250	A3 Scale	1:500
Drawing No.	2025-PTM685-03_T030		Rev.
			A