




200mm
150
100
90
80
70
60
50
40
30
20
10
0
ORIGINAL SIZE A1

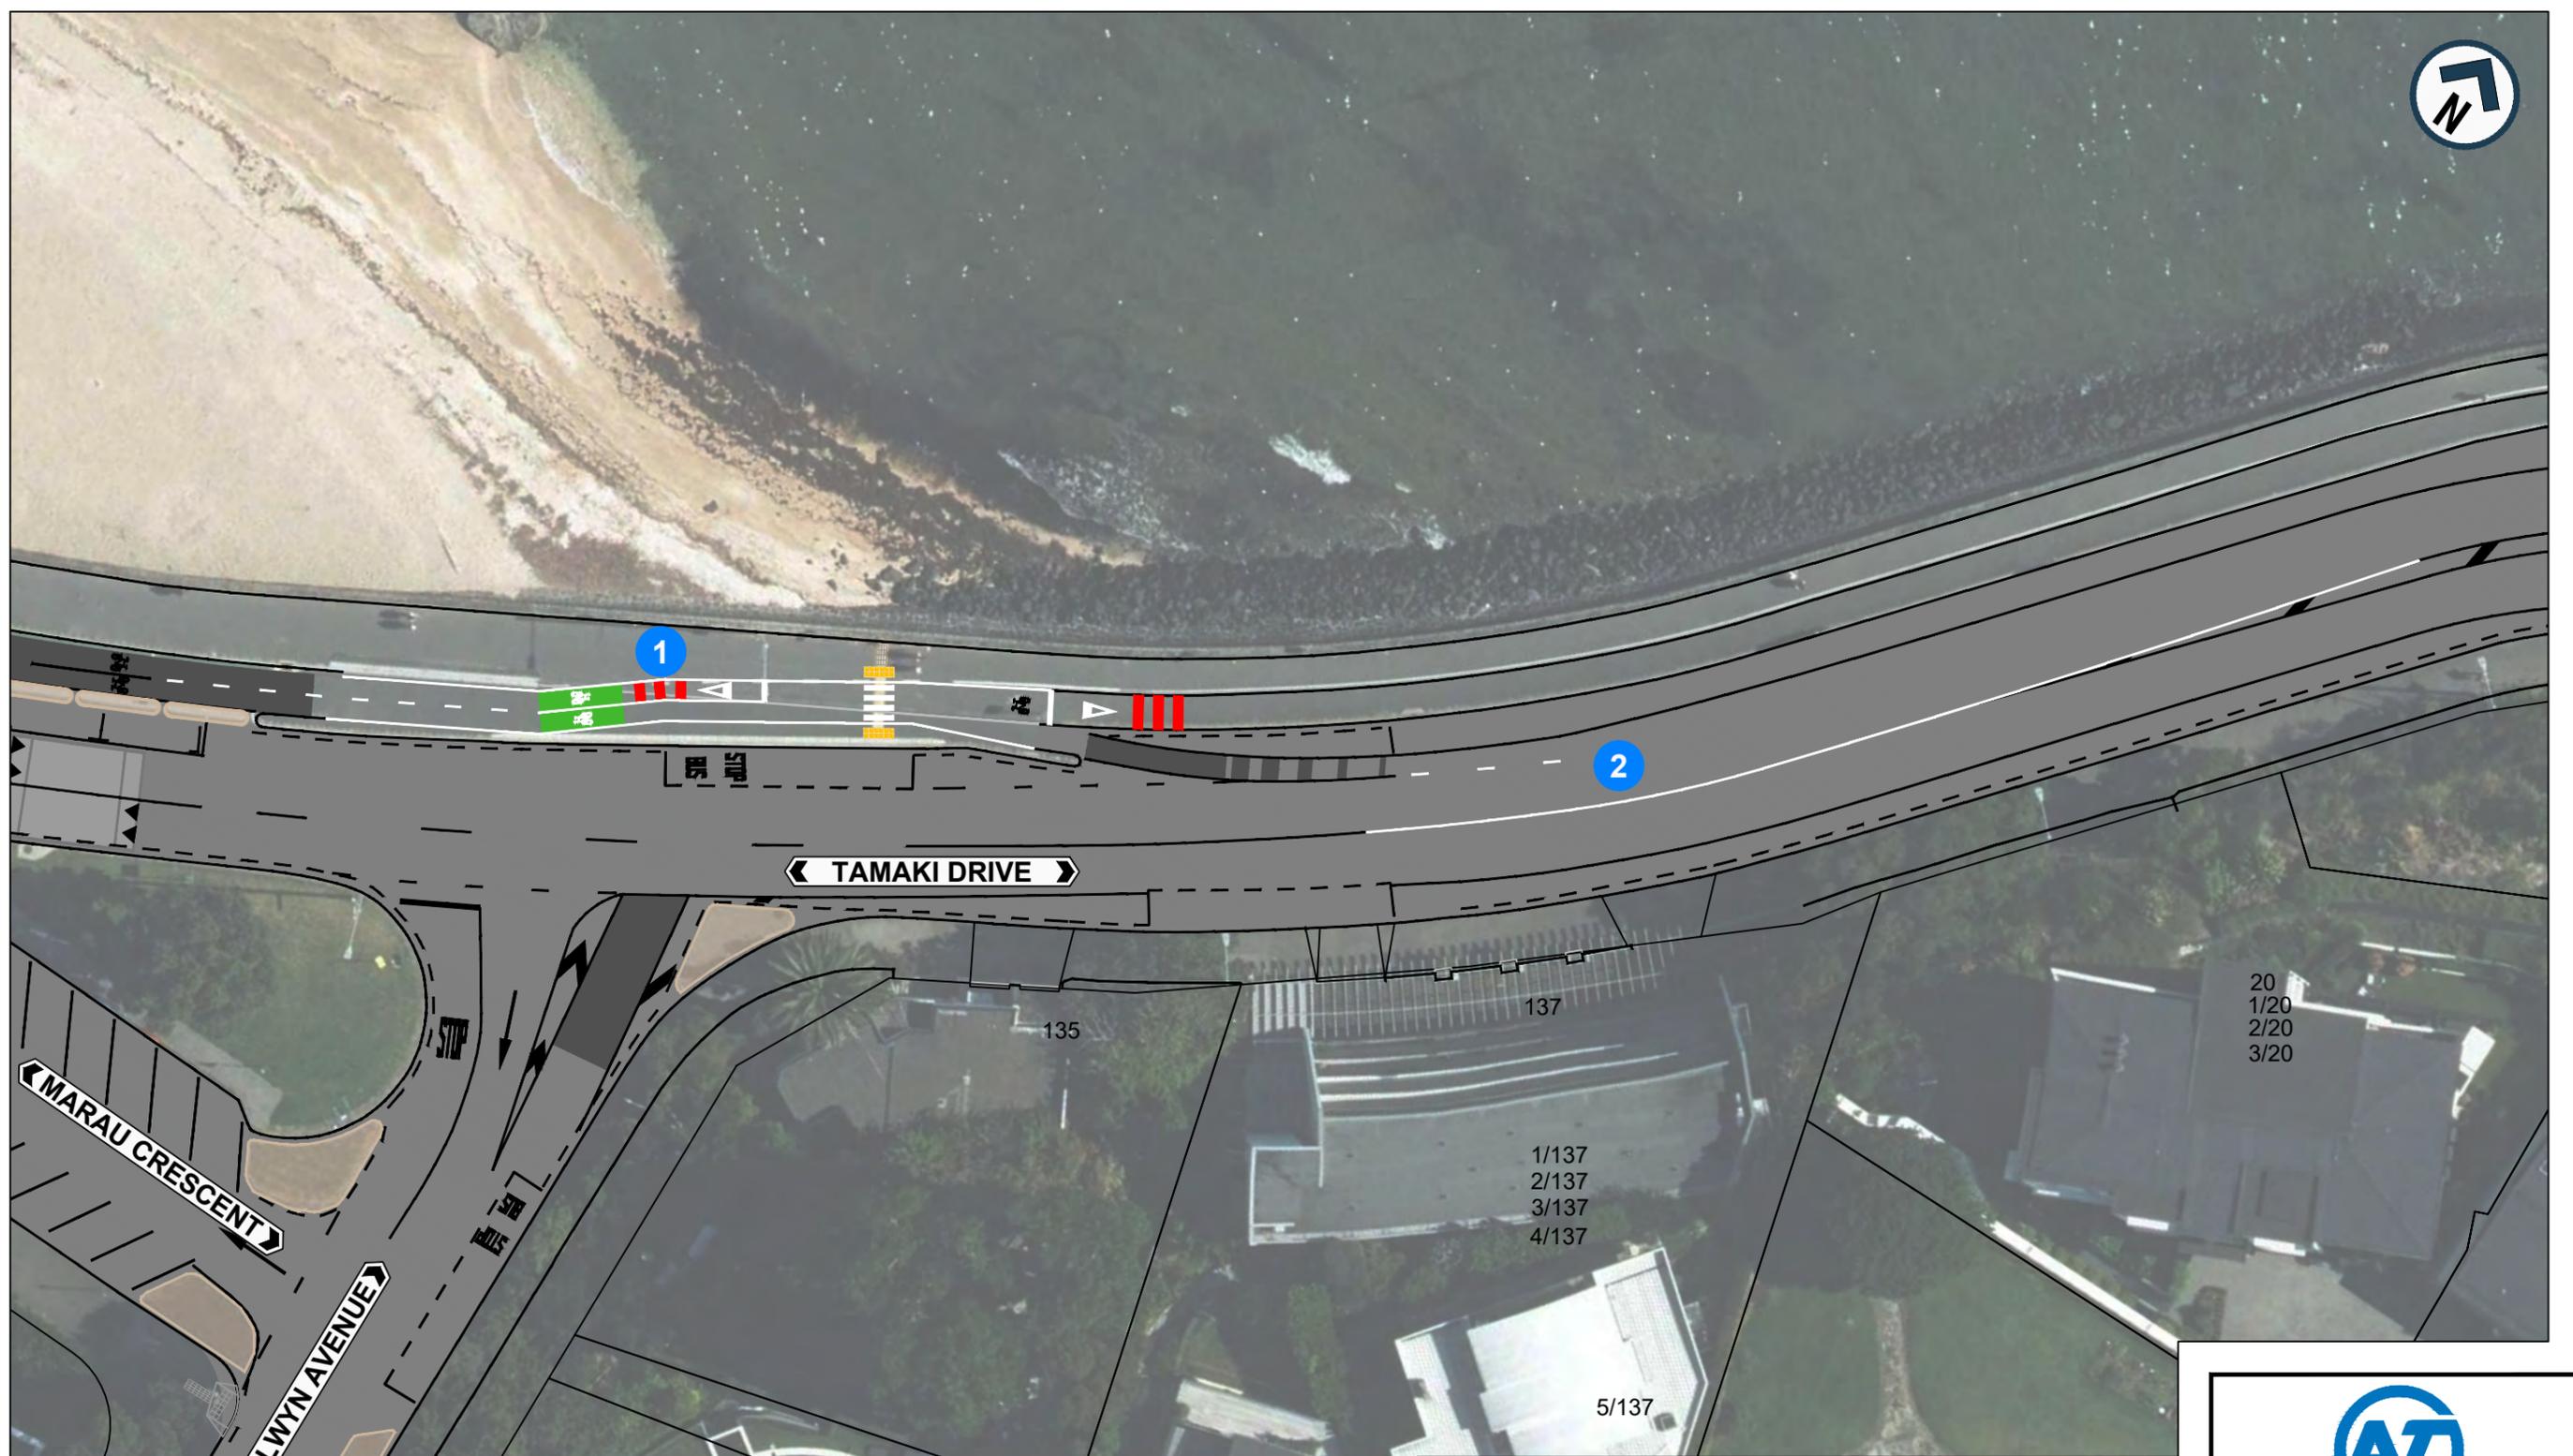

← TAMAKI DRIVE →

← MARAU CRESCENT →

← SELWYN AVENUE →

135

137

1/137
2/137
3/137
4/137

5/137

20
1/20
2/20
3/20

- 1** NEW CYCLEWAY ROAD MARKINGS AND BUS BOARDING AREA
- 2** REMOVAL OF FLUSH MEDIAN AND REALIGNED CENTRELINE FOR MERGING CYCLISTS

LEGEND:

	EXISTING KERB		EXISTING TRAFFIC ISLAND
	EXISTING ROAD MARKING		EXISTING DRIVEWAY
	NEW WHITE ROAD MARKING		EXISTING PRAM CROSSING
	EXISTING BUS / CYCLEWAY GREENING		NEW RED SURFACING
	NEW CYCLEWAY GREENING		EXISTING TACTILE PAVERS
	EXISTING CYCLE SEPARATOR		NEW TACTILE PAVERS



AUCKLAND TRANSPORT
MISSION BAY TOWN CENTRE
CYCLE / PEDESTRIAN IMPROVEMENTS
TAMAKI DRIVE / SELWYN AVENUE

FOR ENGAGEMENT			
Date Stamp: 20/11/2025			
A1 Scale: 1:200	A3 Scale: 1:400		Rev. A
SHEET 1			A