

ORIGINAL SIZE A1 200mm DO NOT SCALE - IF IN DOUBT, ASK



AUCKLAND TRANSPORT  
CANDIA ROAD, SWANSON  
PROPOSED FOOTPATH

FOR INFORMATION



Date Stamp 14/10/2024

A1	1:250	A3	1:500
----	-------	----	-------








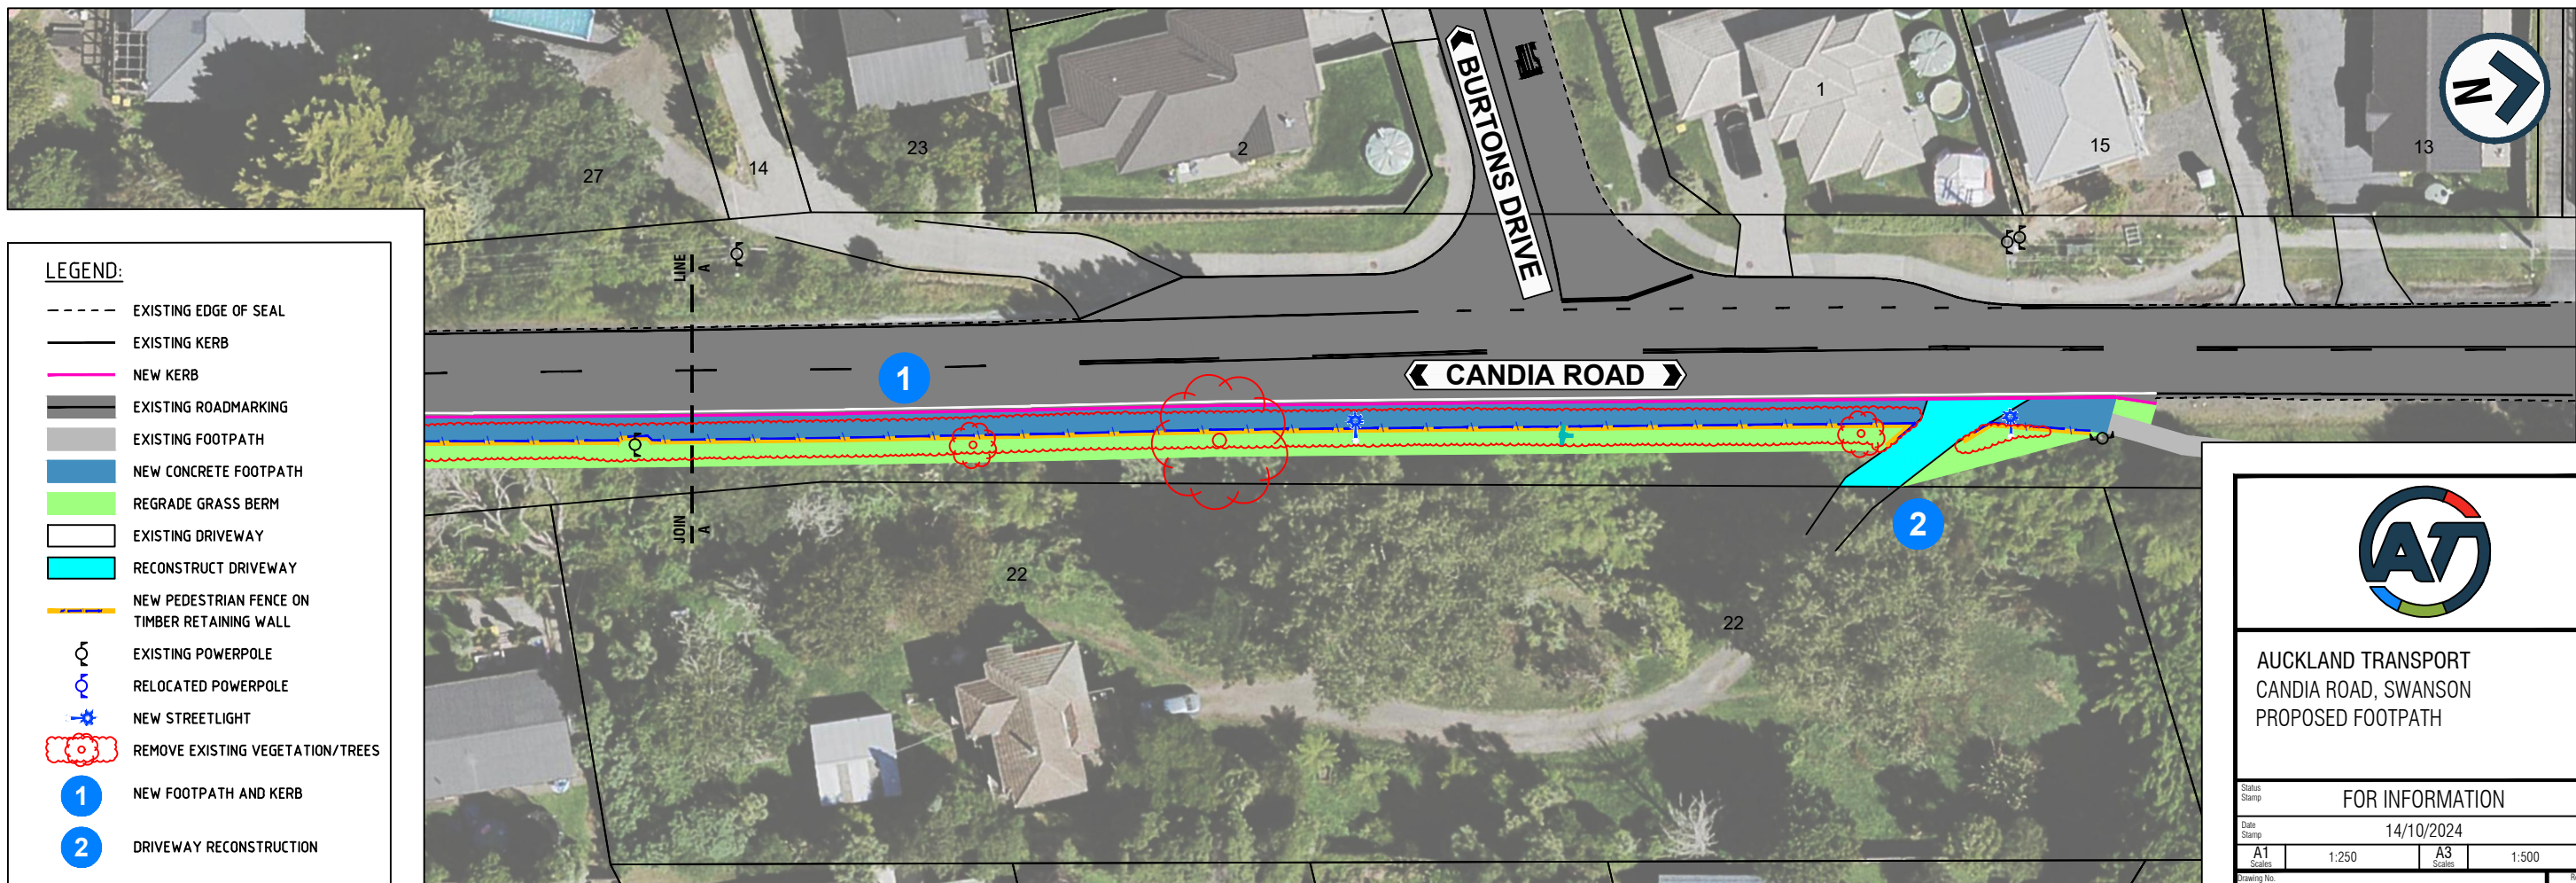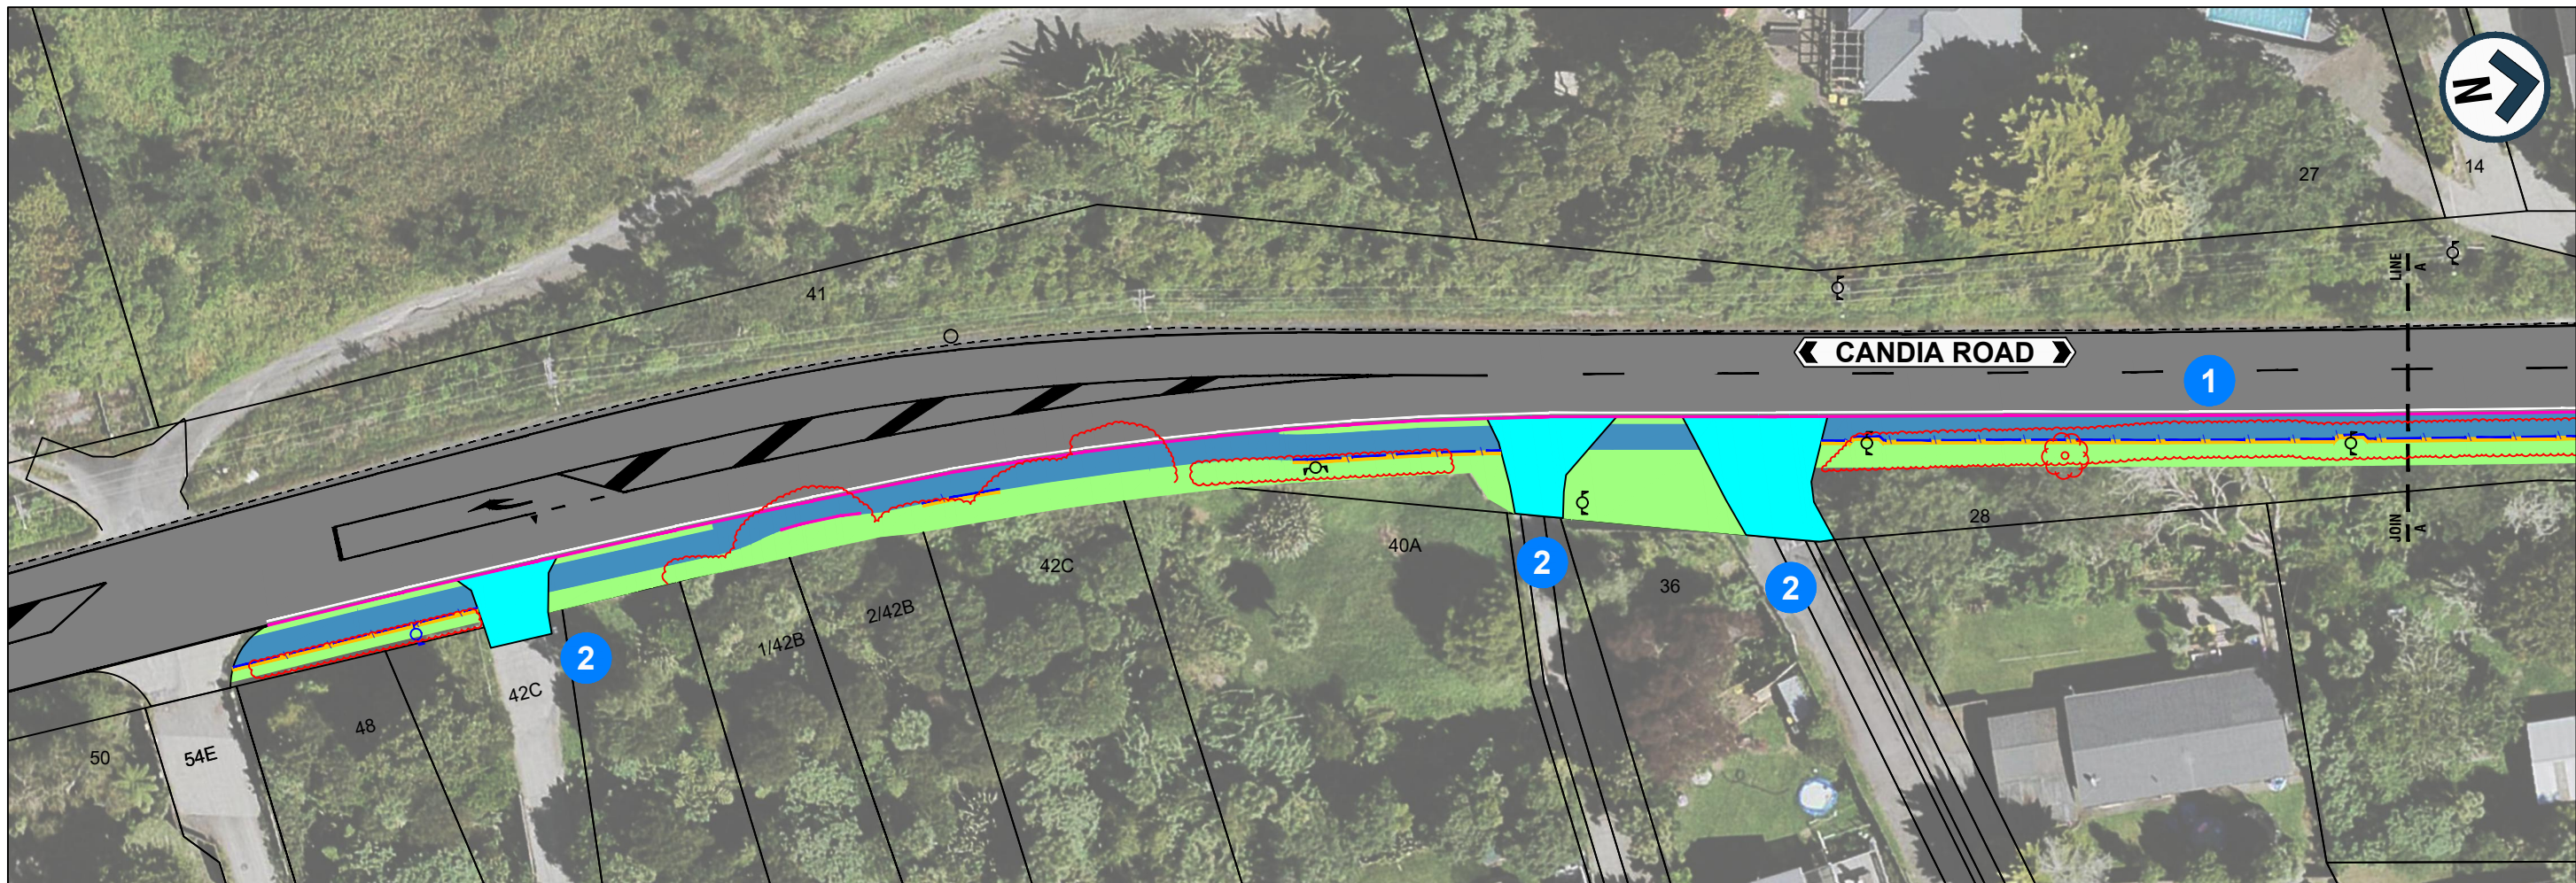



 




Drawing No. PAGE 1 OF 2

B

200mm DO NOT SCALE - IF IN DOUBT, ASK  
150  
100  
90  
80  
70  
60  
50  
40  
30  
20  
10  
0  
ORIGINAL SIZE A1



**LEGEND:**

-  EXISTING EDGE OF SEAL
-  EXISTING KERB
-  NEW KERB
-  EXISTING ROADMARKING
-  EXISTING FOOTPATH
-  NEW CONCRETE FOOTPATH
-  REGRADE GRASS BERM
-  EXISTING DRIVEWAY
-  RECONSTRUCT DRIVEWAY
-  NEW PEDESTRIAN FENCE ON  
TIMBER RETAINING WALL
-  EXISTING POWERPOLE
-  RELOCATED POWERPOLE
-  NEW STREETLIGHT
-  REMOVE EXISTING VEGETATION/TREES
-  1 NEW FOOTPATH AND KERB
-  2 DRIVEWAY RECONSTRUCTION



AUCKLAND TRANSPORT  
CANDIA ROAD, SWANSON  
PROPOSED FOOTPATH

FOR INFORMATION

Date Stamp 14/10/2024

A1 Scales 1:250 A3 Scales 1:500

PAGE 2 OF 2

B