


200mm
150
100
90
80
70
60
50
40
30
20
10
0
ORIGINAL SIZE A1

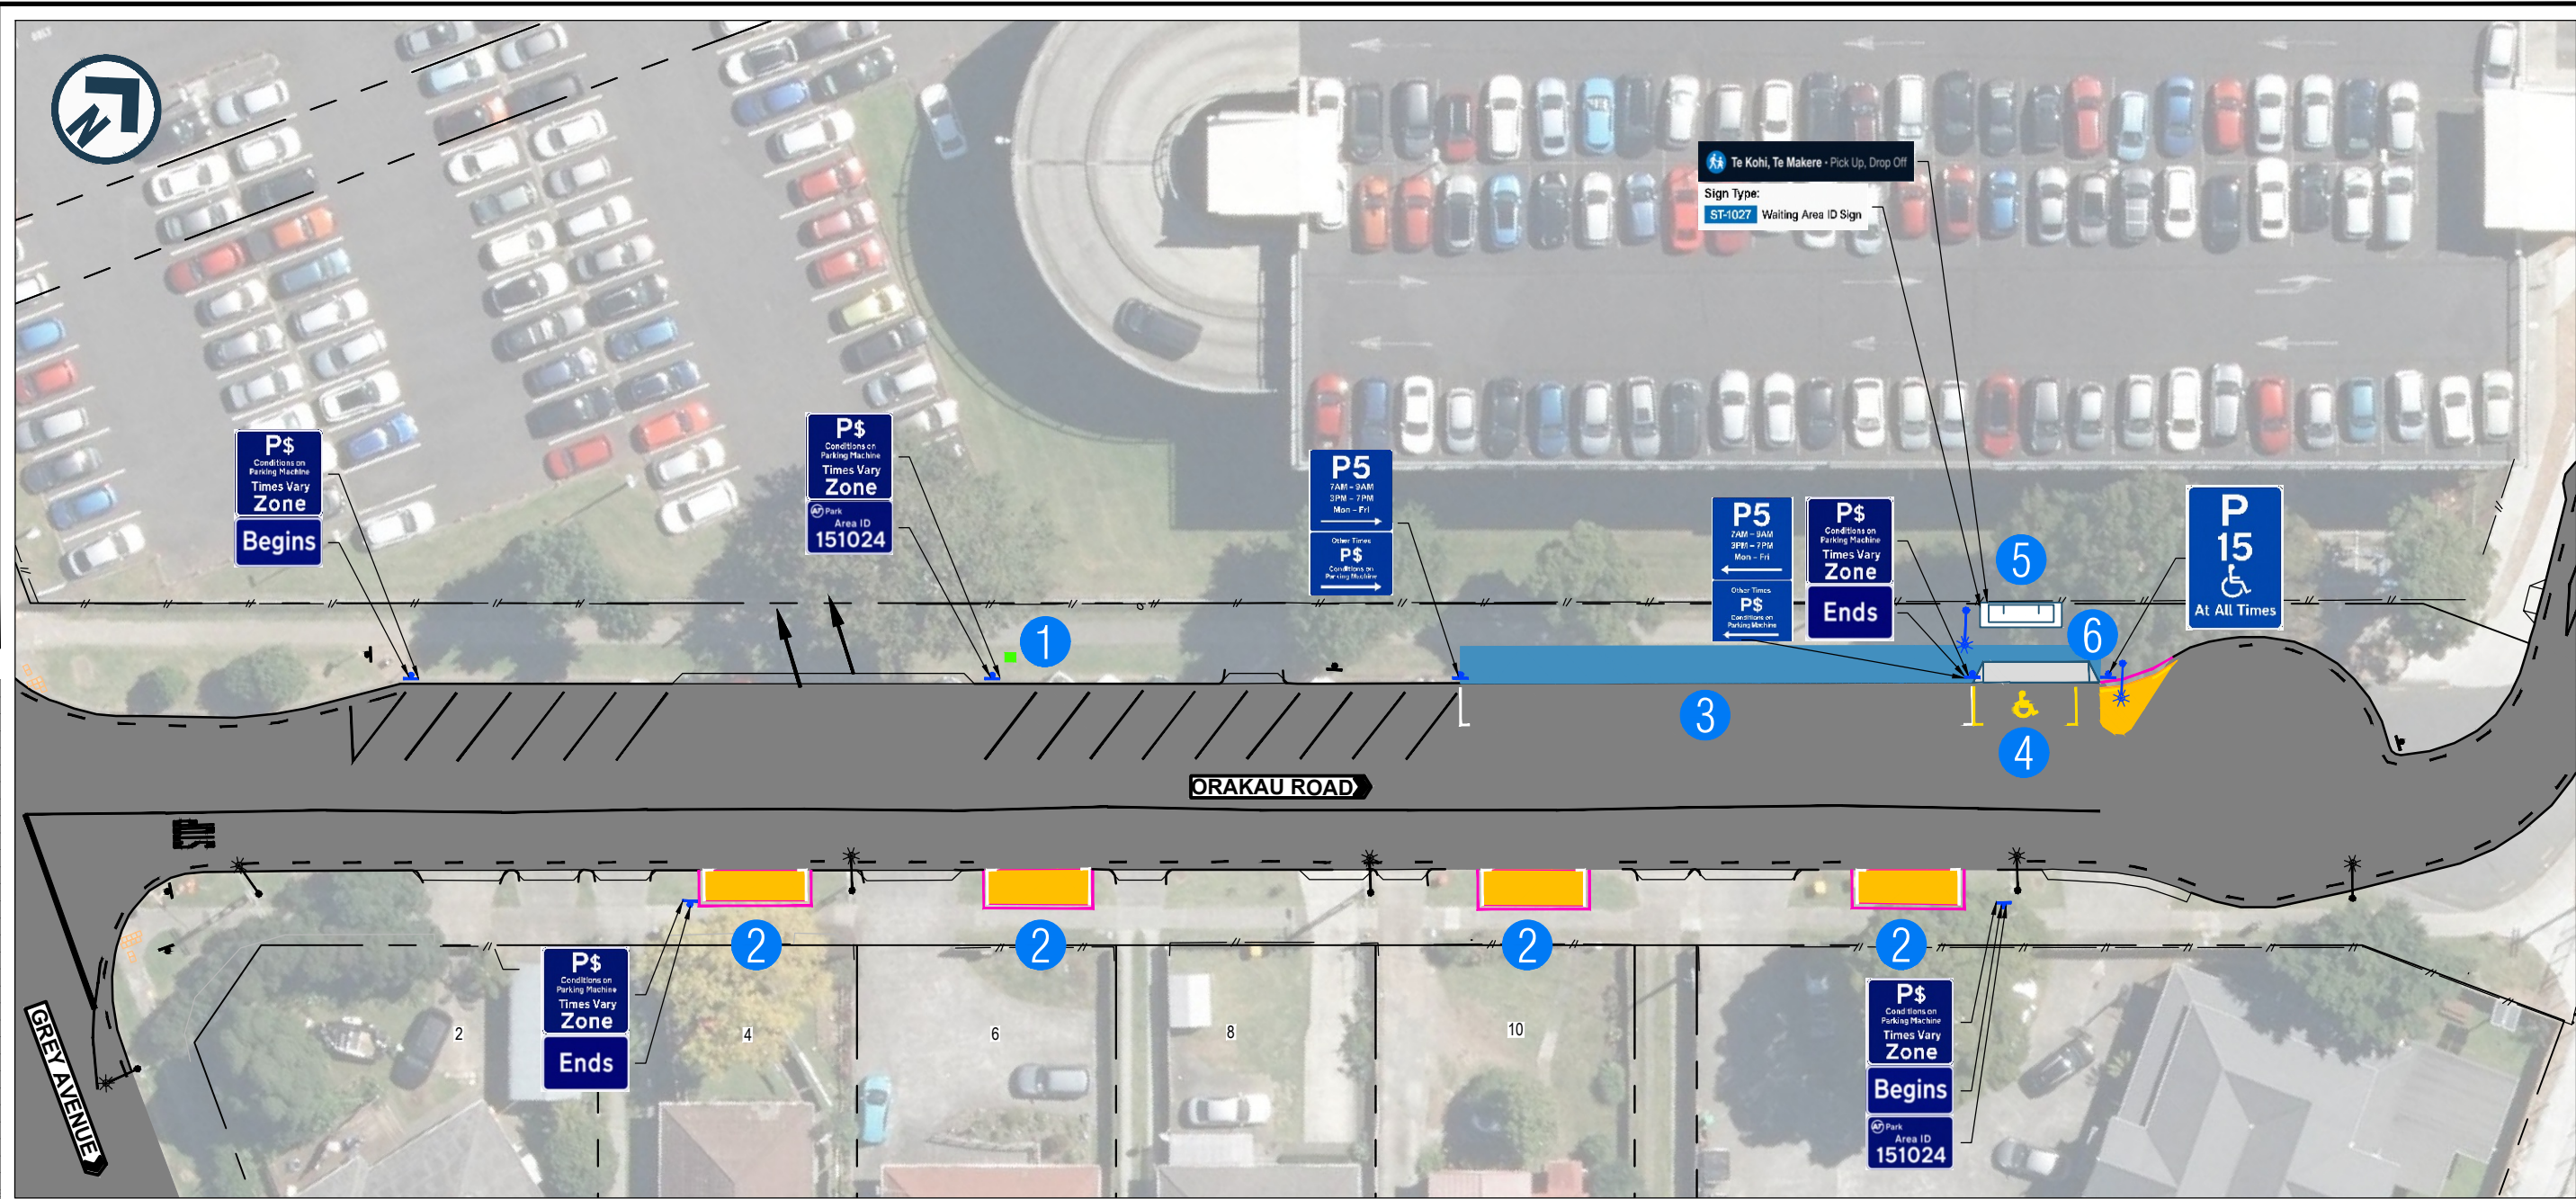

LEGEND

- EXISTING KERB AND CHANNEL
- NEW KERB AND CHANNEL
- EXISTING DRIVEWAY
- EXISTING PRAM CROSSING
- NEW PRAM CROSSING
- EXISTING ROAD MARKING
- NEW WHITE ROAD MARKING
- NEW YELLOW ROAD MARKING
- NEW BROKEN YELLOW ROAD MARKING
- EXISTING TRAFFIC SIGN
- NEW TRAFFIC SIGN
- NEW PARKING PAY MACHINE
- NEW FOOTPATH
- NEW PAVEMENT
- NEW PEDESTRIAN SHELTER
- EXISTING STREETLIGHT
- NEW STREETLIGHT
- ROAD CORRIDOR
- EXISTING PROPERTY BOUNDARY

KEY

- 1 AT PARKING PAY MACHINE
- 2 RECESSED CAR PARK
- 3 PICK UP AND DROP OFF PARKING AREA
- 4 DISABILITY CAR PARK
- 5 PEDESTRIAN SHELTER FOR PICK UP AND DROP OFF
- 6 PRAM CROSSING



AUCKLAND TRANSPORT
MIDDLEMORE - PICK UP AND DROP OFF
FACILITIES

FOR ENGAGEMENT

Date Stamp 07/08/2026

A1 Scales 1:200 A3 Scales 1:400

Drawing No. 12697218-G030_CONSULTATION

Rev. A