

DO NOT SCALE - IF IN DOUBT, ASK

200mm


150

100

50

0

ORIGINAL SIZE A1

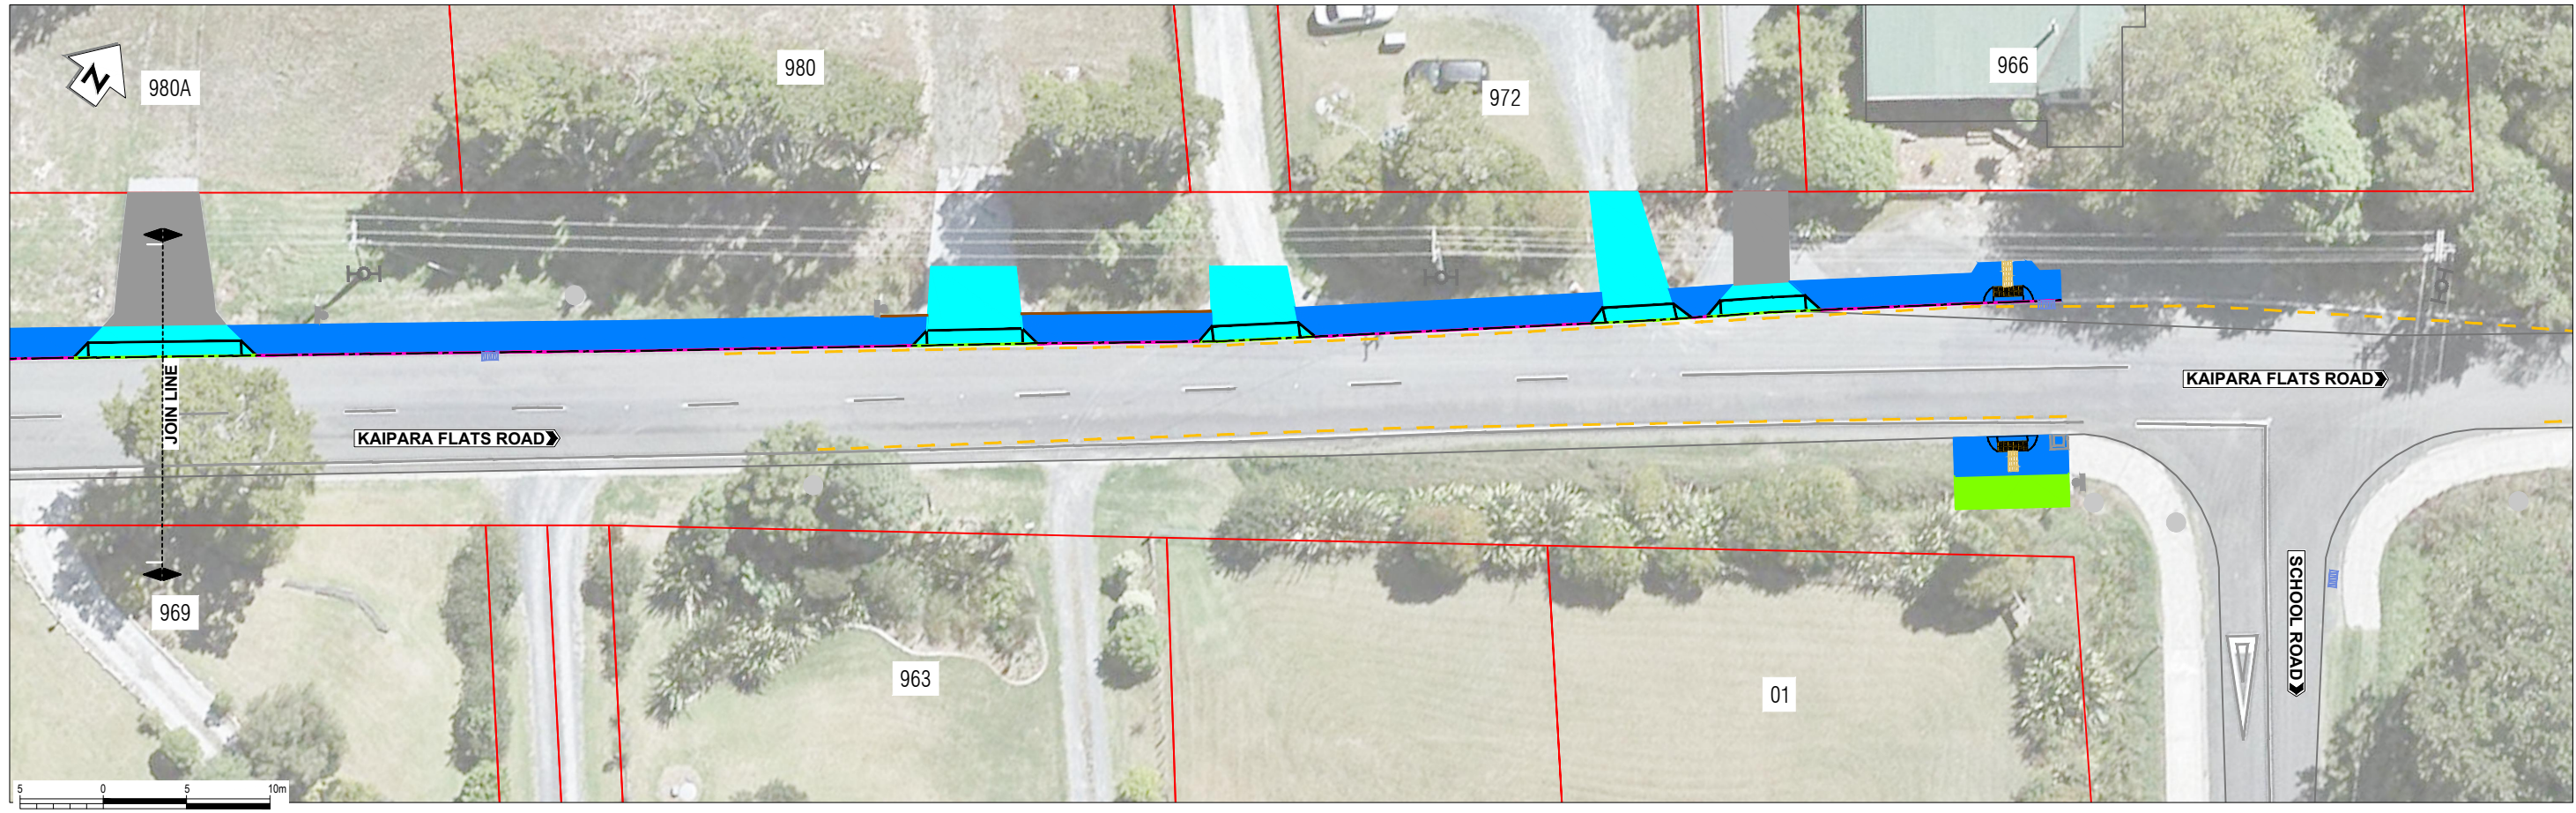

REV	DESCRIPTION	DRN	CHK	APP	DATE
B	DETAILED DESIGN				
A	PRELIMINARY DESIGN				

SURVEYED	Sean Rooke Surveys Ltd	01.23
DESIGNED		
DRAWN		
CAD REVIEW		
DESIGN CHECK		
DESIGN REVIEW		
APPROVED		
PROF REGISTRATION:		



AUCKLAND TRANSPORT TTEPS
 RODNEY DISTRICT COUNCIL FOOTPATH PACKAGE TRANCHE 3
 KAIPARA FLATS ROAD FOOTPATH IMPROVEMENT
 GENERAL LAYOUT AND KEY DIMENSIONS PLAN

FOR INFORMATION	
Date Stamp	27.11.23
Scales	1:200@A1, 1:400@A3
Drawing No.	310205515-09-001-G020
Rev.	B