

200mm DO NOT SCALE - IF IN DOUBT, ASK
150
100
90
80
70
60
50
40
30
20
10
0
ORIGINAL SIZE A1



- LEGEND:**
- EXISTING KERB
 - EXISTING ROADMARKING
 - △ EXISTING DRIVEWAY
 - EXISTING TRAFFIC ISLAND
 - ▲ EXISTING SPEED HUMP/TABLE
 - ←→ NEW SHARROW MARKING



AUCKLAND TRANSPORT
CYCLING IMPROVEMENTS
NORFOLK STREET
PONSONBY

Status: FOR ENGAGEMENT
Stamp: 26/09/2025

A1	1:250	A3	1:500
----	-------	----	-------

Drawing No: 25037-7 001 /004 Rev: A

200mm DO NOT SCALE - IF IN DOUBT, ASK

150

100

90

80

70

60

50

40



30

20

10

0

ORIGINAL SIZE A1

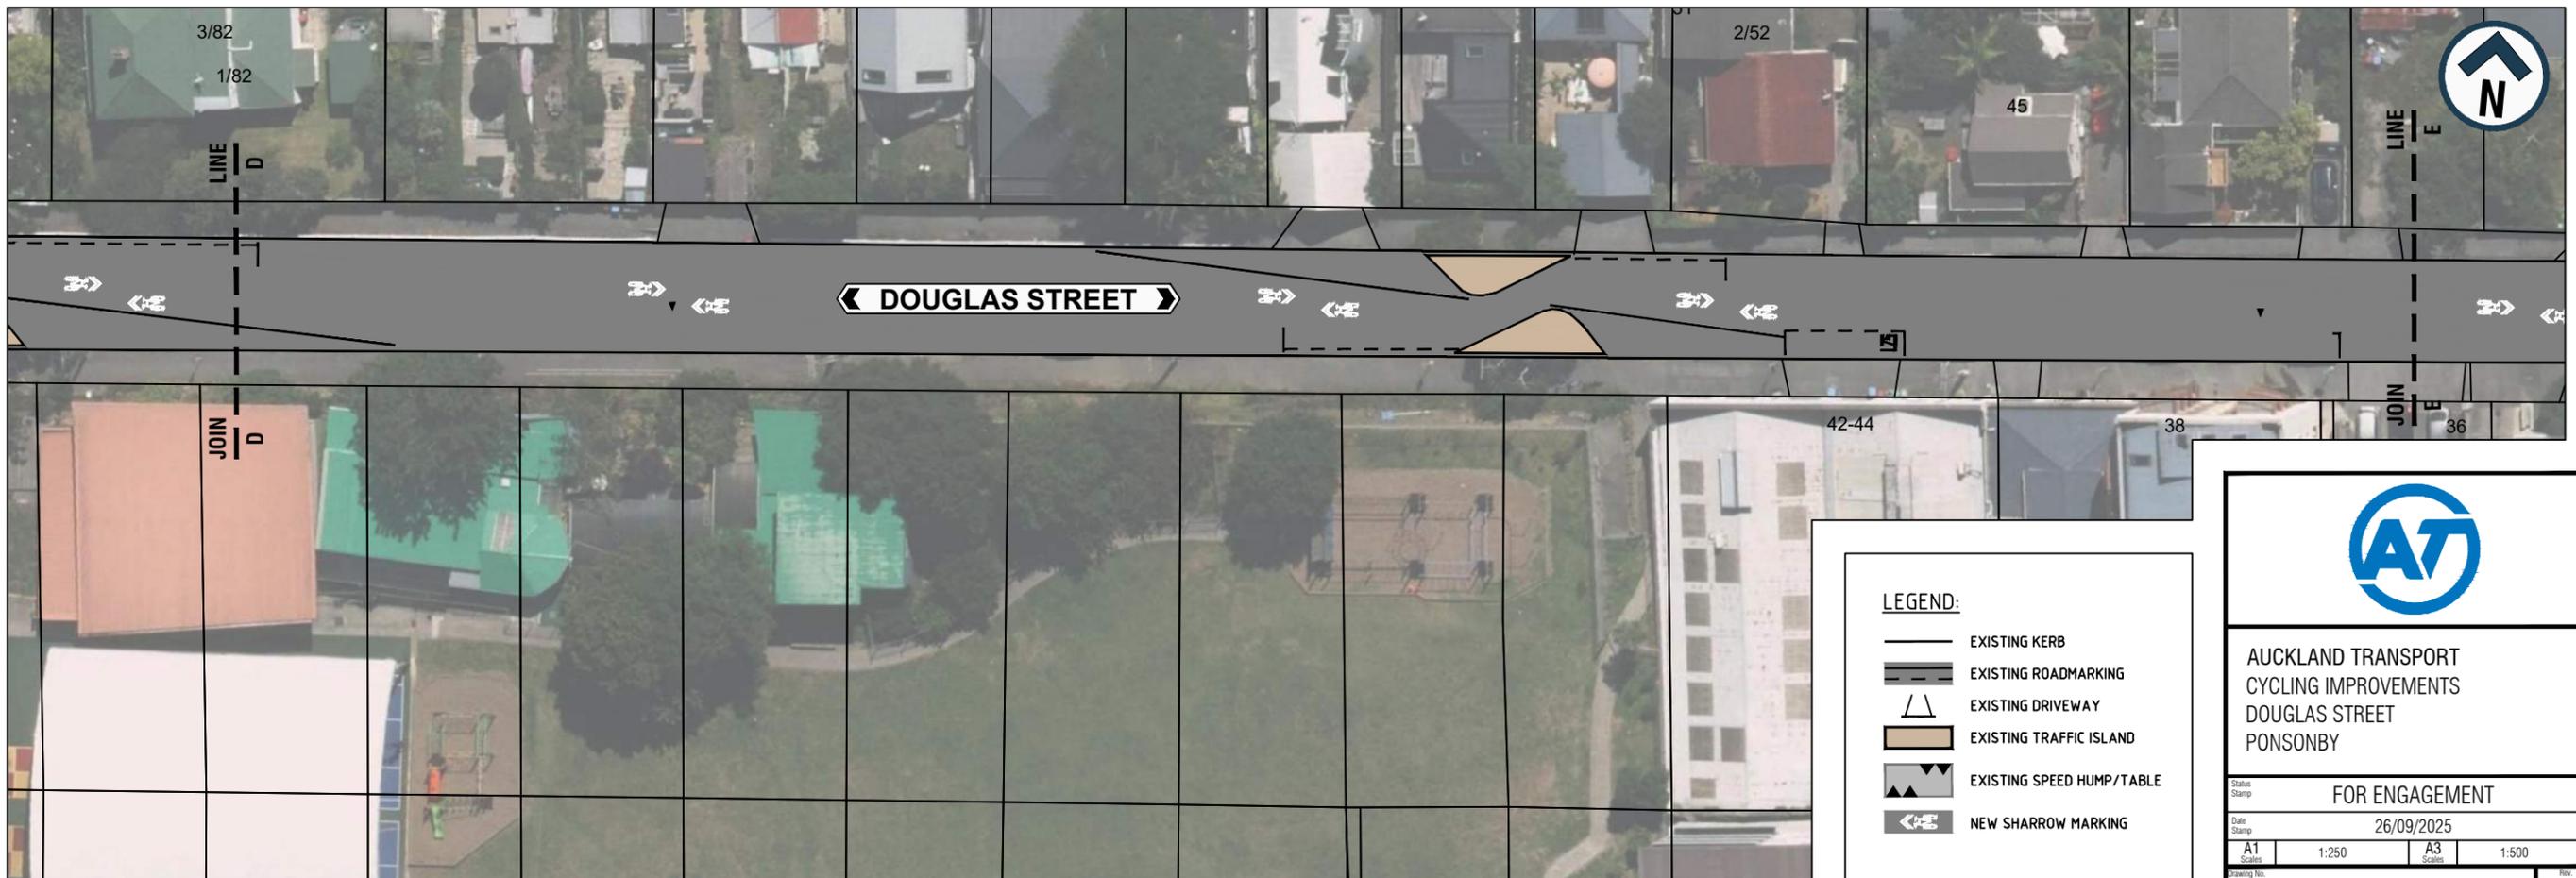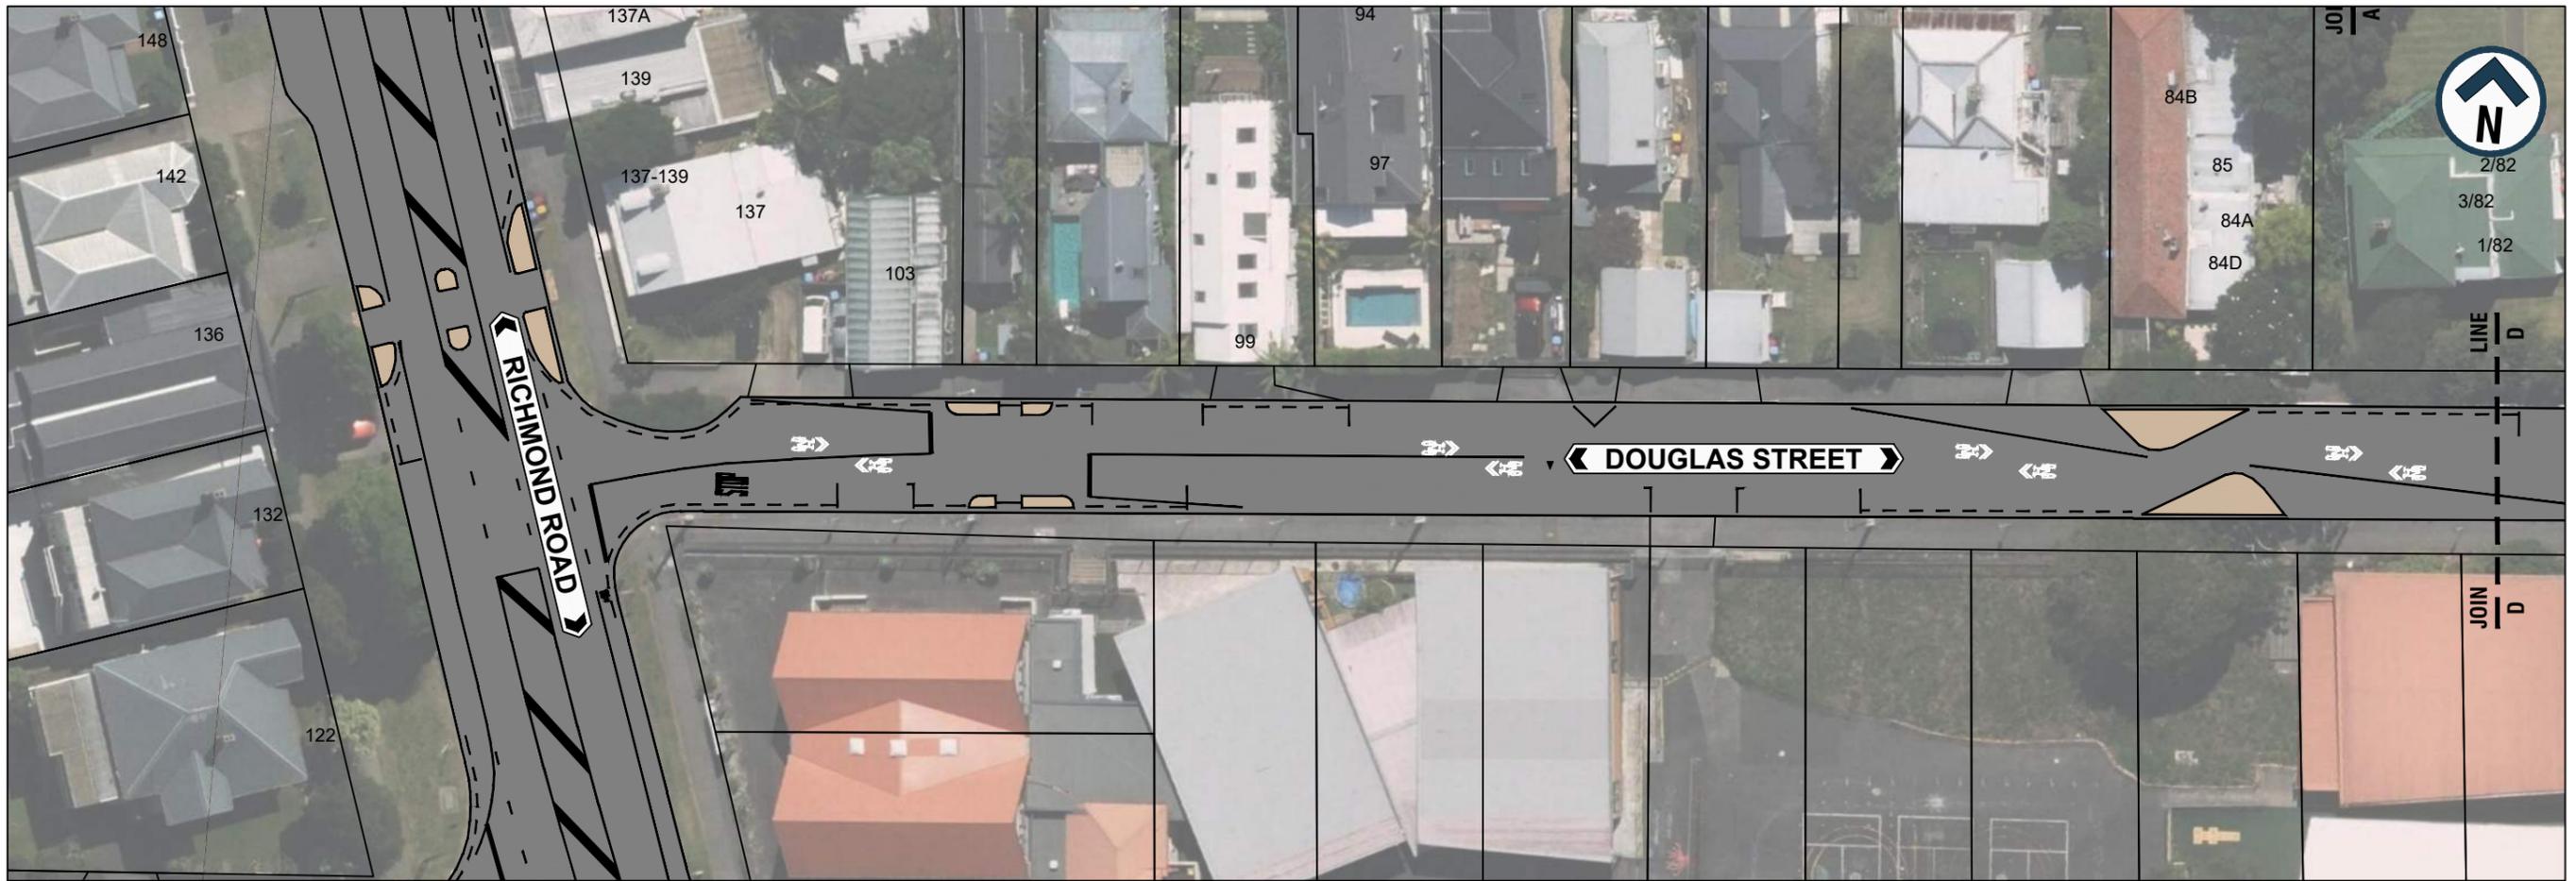

LEGEND:

-  EXISTING KERB
-  EXISTING ROADMARKING
-  EXISTING DRIVEWAY
-  EXISTING TRAFFIC ISLAND
-  EXISTING SPEED HUMP/TABLE
-  NEW SHARROW MARKING



AUCKLAND TRANSPORT
CYCLING IMPROVEMENTS
DOUGLAS STREET
PONSONBY

FOR ENGAGEMENT

Date Stamp 26/09/2025

A1	1:250	A3	1:500
----	-------	----	-------

Drawing No. 25037-7 003 /004

Rev. **A**

200mm DO NOT SCALE - IF IN DOUBT, ASK
150
100
90
80
70
60
50
40
30
20
10
0
ORIGINAL SIZE A1



LEGEND:

	EXISTING KERB
	EXISTING ROADMARKING
	EXISTING DRIVEWAY
	EXISTING TRAFFIC ISLAND
	EXISTING SPEED HUMP/TABLE
	NEW SHARROW MARKING



AUCKLAND TRANSPORT
CYCLING IMPROVEMENTS
DOUGLAS STREET
PONSONBY

FOR ENGAGEMENT

Date Stamp: 26/09/2025

A1	1:250	A3	1:500
----	-------	----	-------

Drawing No. 25037-7 004 /004

Rev. **A**