
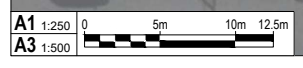


ORIGINAL SIZE A1

DO NOT SCALE - IF IN DOUBT, ASK

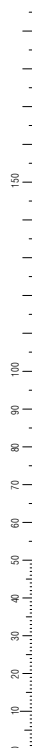

LEGEND	
	ROAD MARKING
	EXISTING NO PARKING LINES
	NEW NO PARKING LINES
	NEW KERBLINE
	FOOTPATH RECONSTRUCTION
	HIGH FRICTION SURFACING
	ADVANCE STOP BOX
	NEW PRAM CROSSING
	EXISTING TREE
	EXISTING STREET LIGHT
	NEW TACTILE PAVERS
	EXISTING BUS SHELTER
	EXISTING BUS STOP
	REMOVE EXISTING BUS STOP MARKING

KEY	
	NEW TRAFFIC LIGHTS
	PEDESTRIAN CROSSING POINT
	CHANGE BUS STOP LAYOUT



**AUCKLAND TRANSPORT**  
 GREAT SOUTH ROAD / FORT RICHARD  
 ROAD INTERSECTION IMPROVEMENTS

Status Stamp: PUBLIC ENGAGEMENT

Date Stamp: 12/03/2026

A1 Scale: 1:250      A3 Scale: 1:500

Drawing No. AT-2025-26-06\_G025      Rev. **A**