
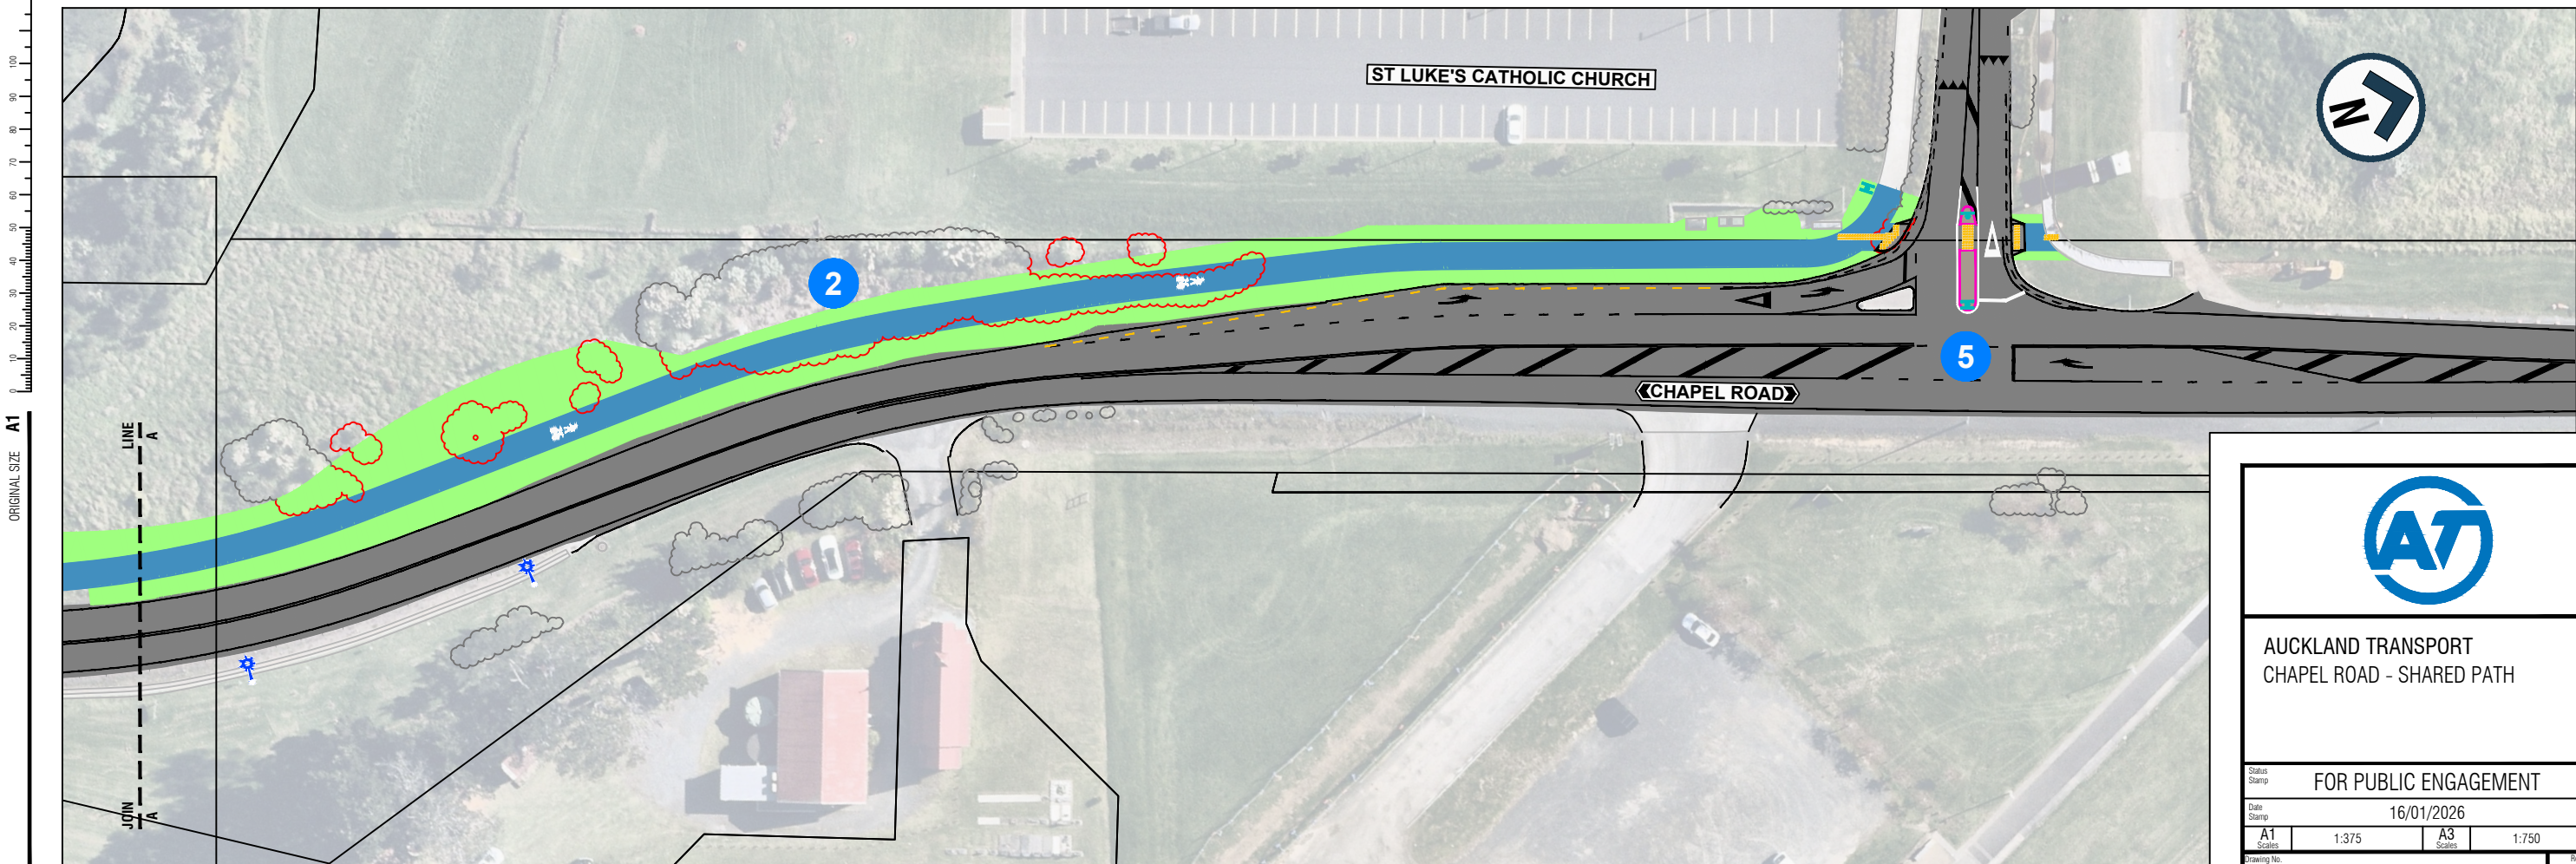


200mm DO NOT SCALE - IF IN DOUBT, ASK

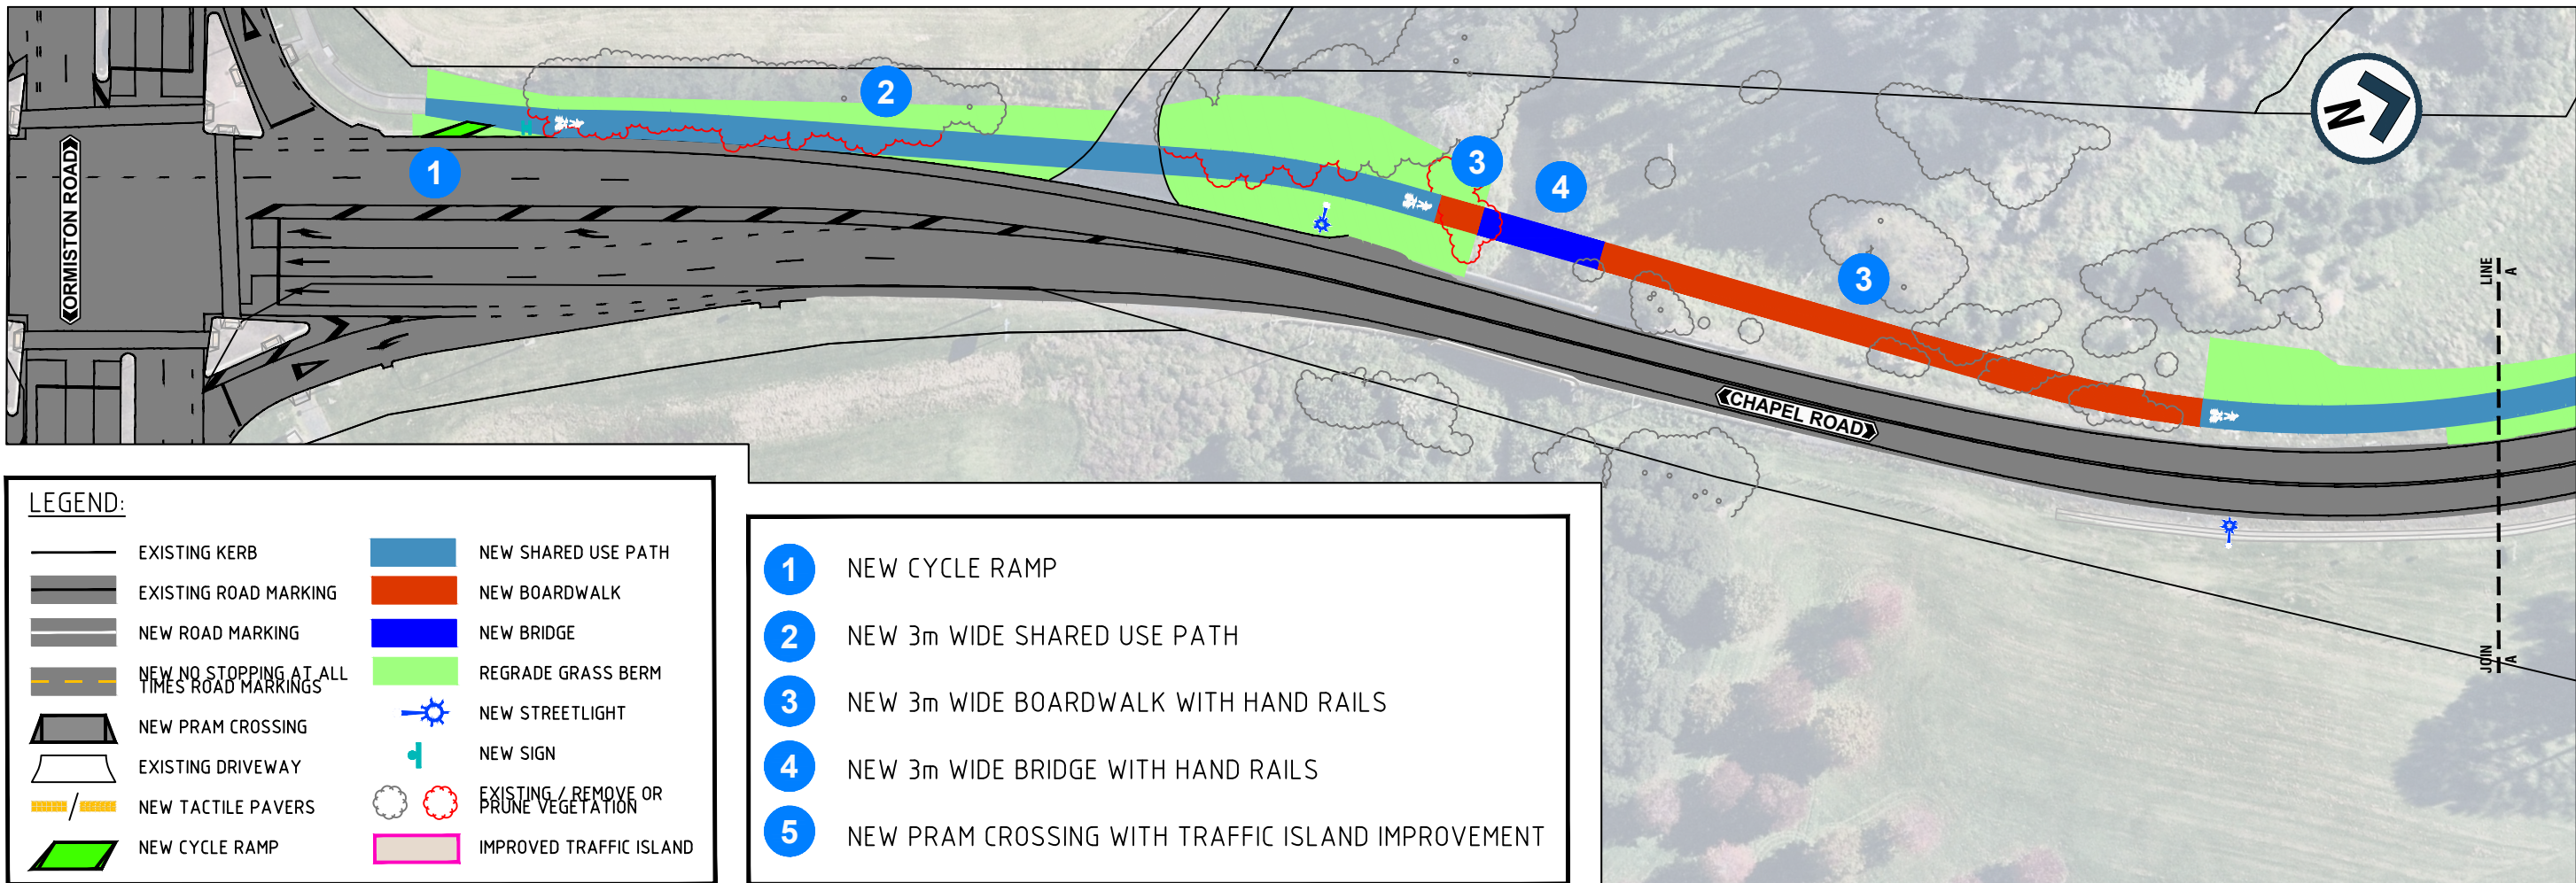

AUCKLAND TRANSPORT
CHAPEL ROAD - SHARED PATH

FOR PUBLIC ENGAGEMENT

Date Stamp 16/01/2026

A1	1:375	A3	1:750
----	-------	----	-------