


DO NOT SCALE - IF IN DOUBT, ASK

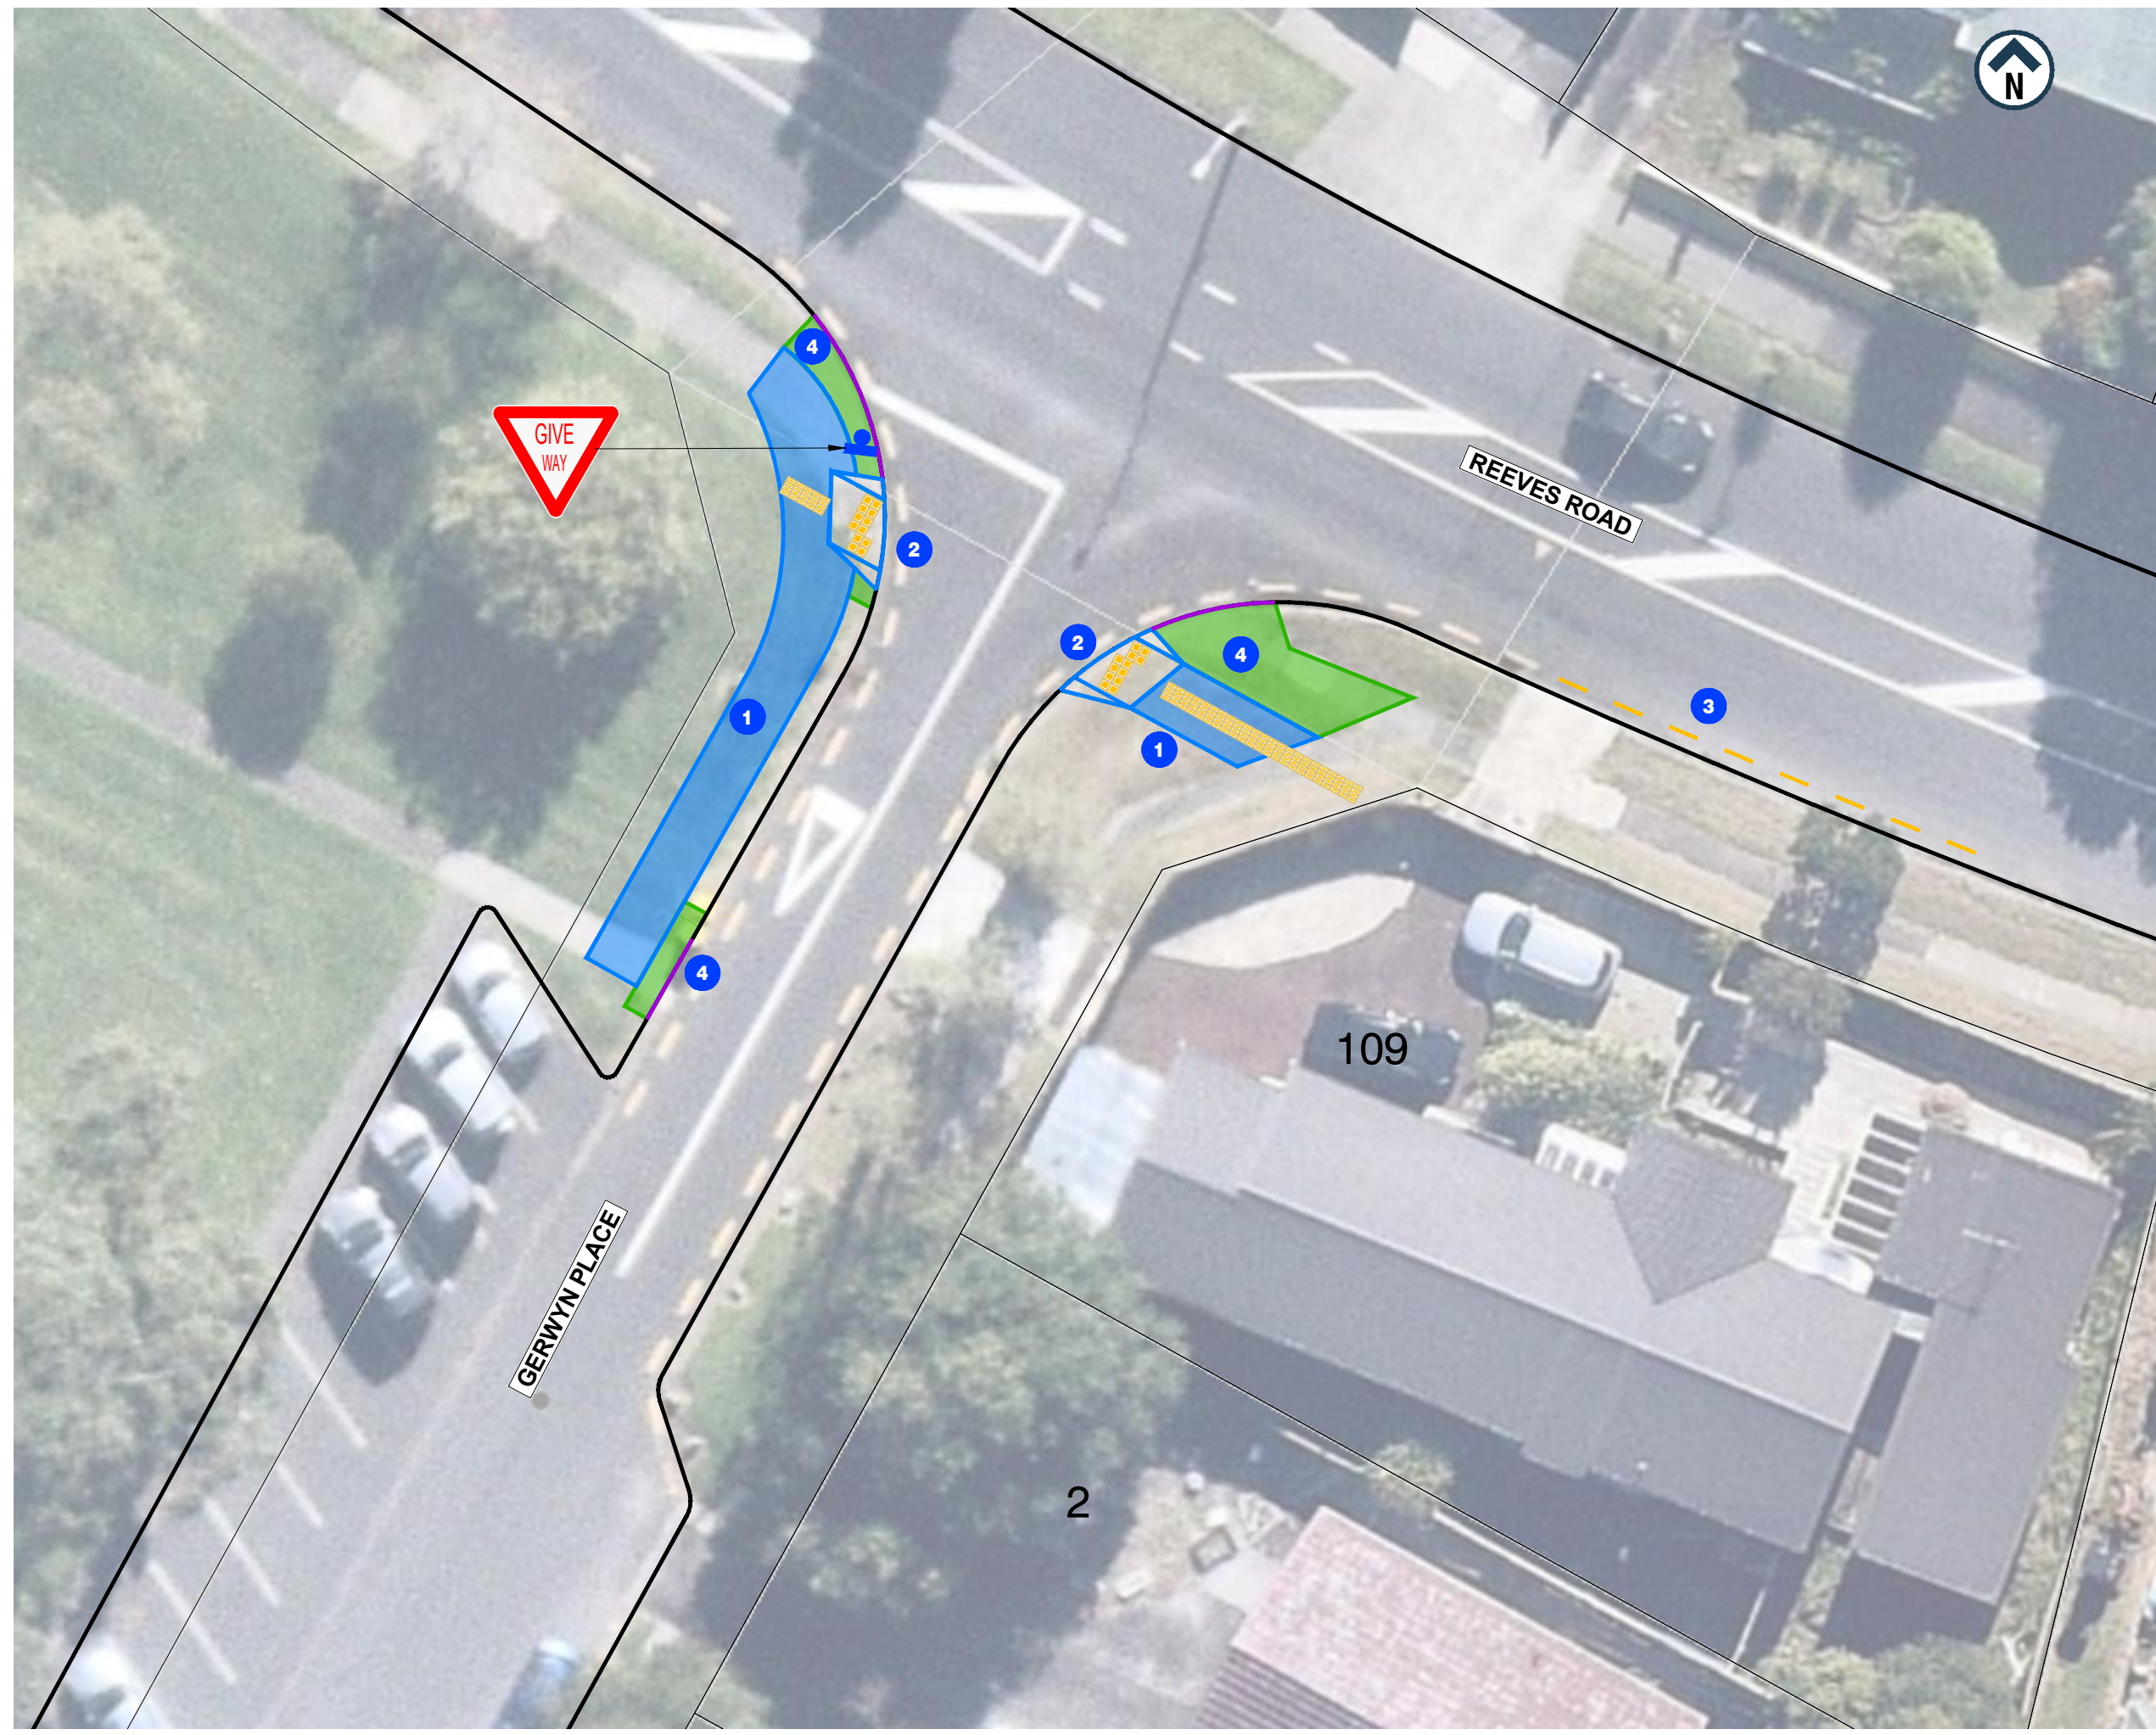

LEGEND

	PROPERTY BOUNDARY
	EXISTING KERB
	NEW KERB
	NEW NO STOPPING LINE
	NEW FOOTPATH
	NEW/ REINSTATED GRASS BERM
	NEW PRAM CROSSING
	NEW YELLOW TACTILE PAVER
	RELOCATED SIGN

	NEW FOOTPATH
	NEW PRAM CROSSING WITH TACTILE PAVERS*
	NEW NO STOPPING AT ALL TIMES YELLOW LINES
	NEW / REINSTATED GRASS BERM

NOTE:
 *TACTILE PAVERS ARE YELLOW GUIDANCE NON-SLIP PAVING MARKERS TO HELP VISUALLY-IMPAIRED PEOPLE FIND THEIR WAY TO THE CROSSING AND SAFELY CROSS THE ROAD



REEVES ROAD - GERWYN PLACE FOOTPATH IMPROVEMENTS

Status Stamp	FOR INFORMATION
Date Stamp	07/10/2024
Scale	1:100 @ A1, 1:200 @ A3
Drawing No.	2024-557-EC
Rev.	A