



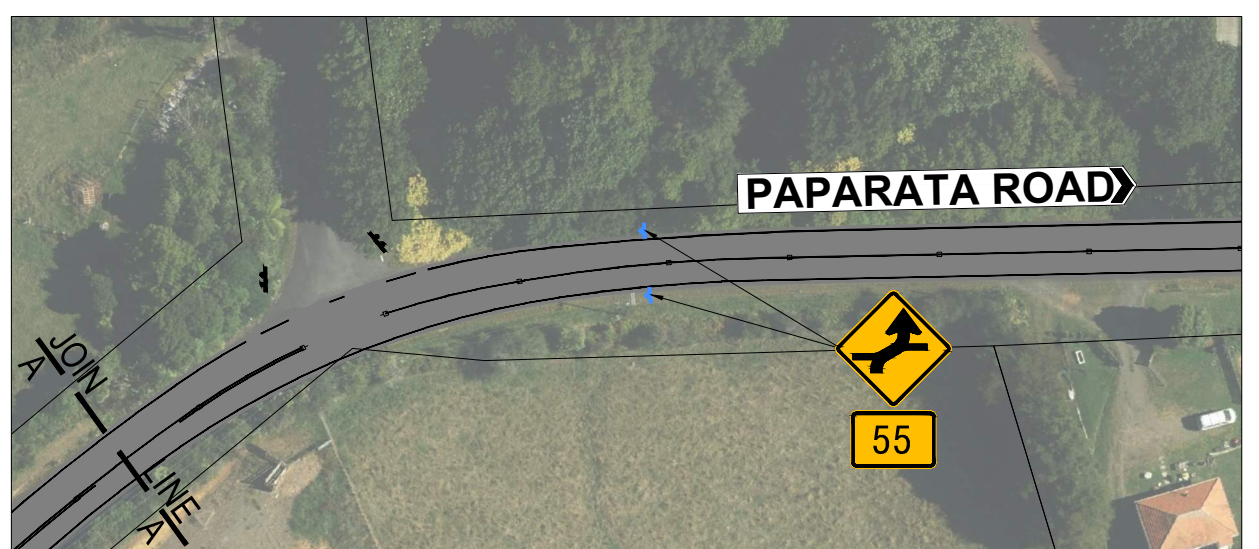

20mm DO NOT SCALE - IF IN DOUBT, ASK

0 10 20 30 40 50 60 70 80 90 100 150 200

ORIGINAL SIZE A1

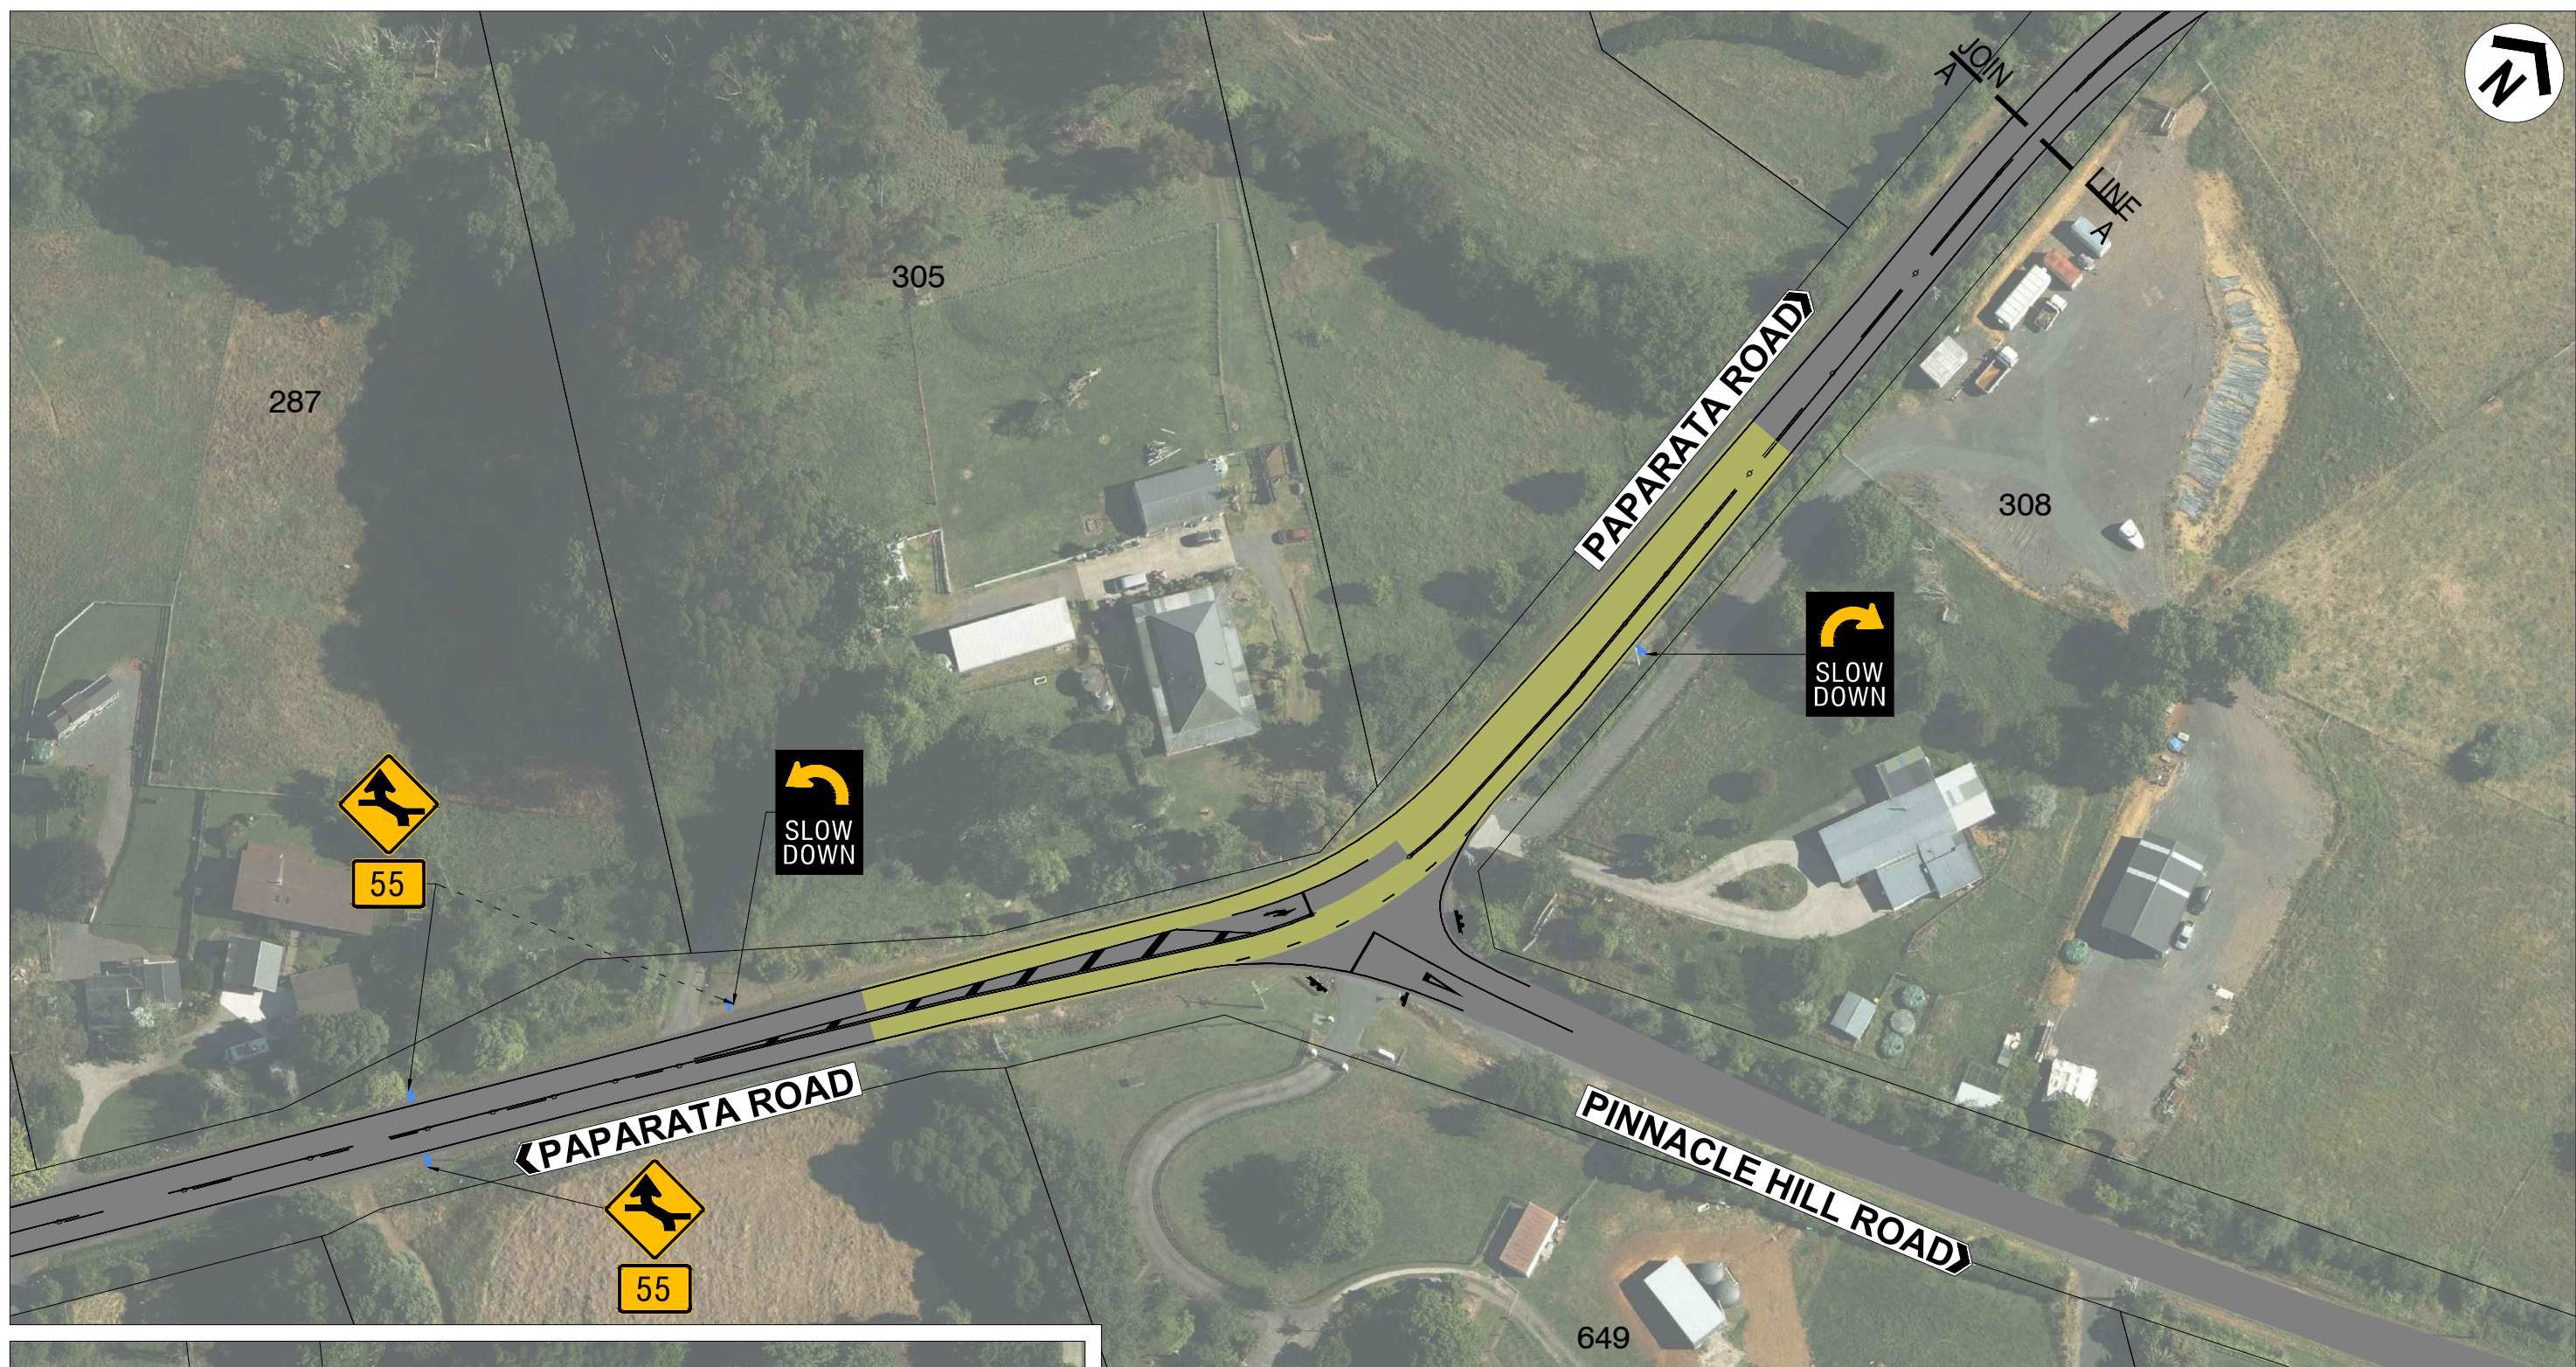

LEGEND

	EXISTING LINE MARKING
	PARCEL BOUNDARY
	EXISTING BI-DIRECTIONAL RRPM
	PROPOSED LINE MARKING
	PROPOSED SIGNAGE
	PROPOSED HIGH FRICTION SURFACING



AUCKLAND TRANSPORT
BEND IMPROVEMENTS
PAPARATA ROAD &
PINNACLE HILL ROAD

Status Stamp: FOR CONSULTATION

Date Stamp: 09/04/2026

A1 Scale	NTS	A3 Scale	NTS
-------------	-----	-------------	-----

Drawing No. 2026-AT002_003_C101

Rev. C